


**C Existing East Elevation**  
Scale: 1:100

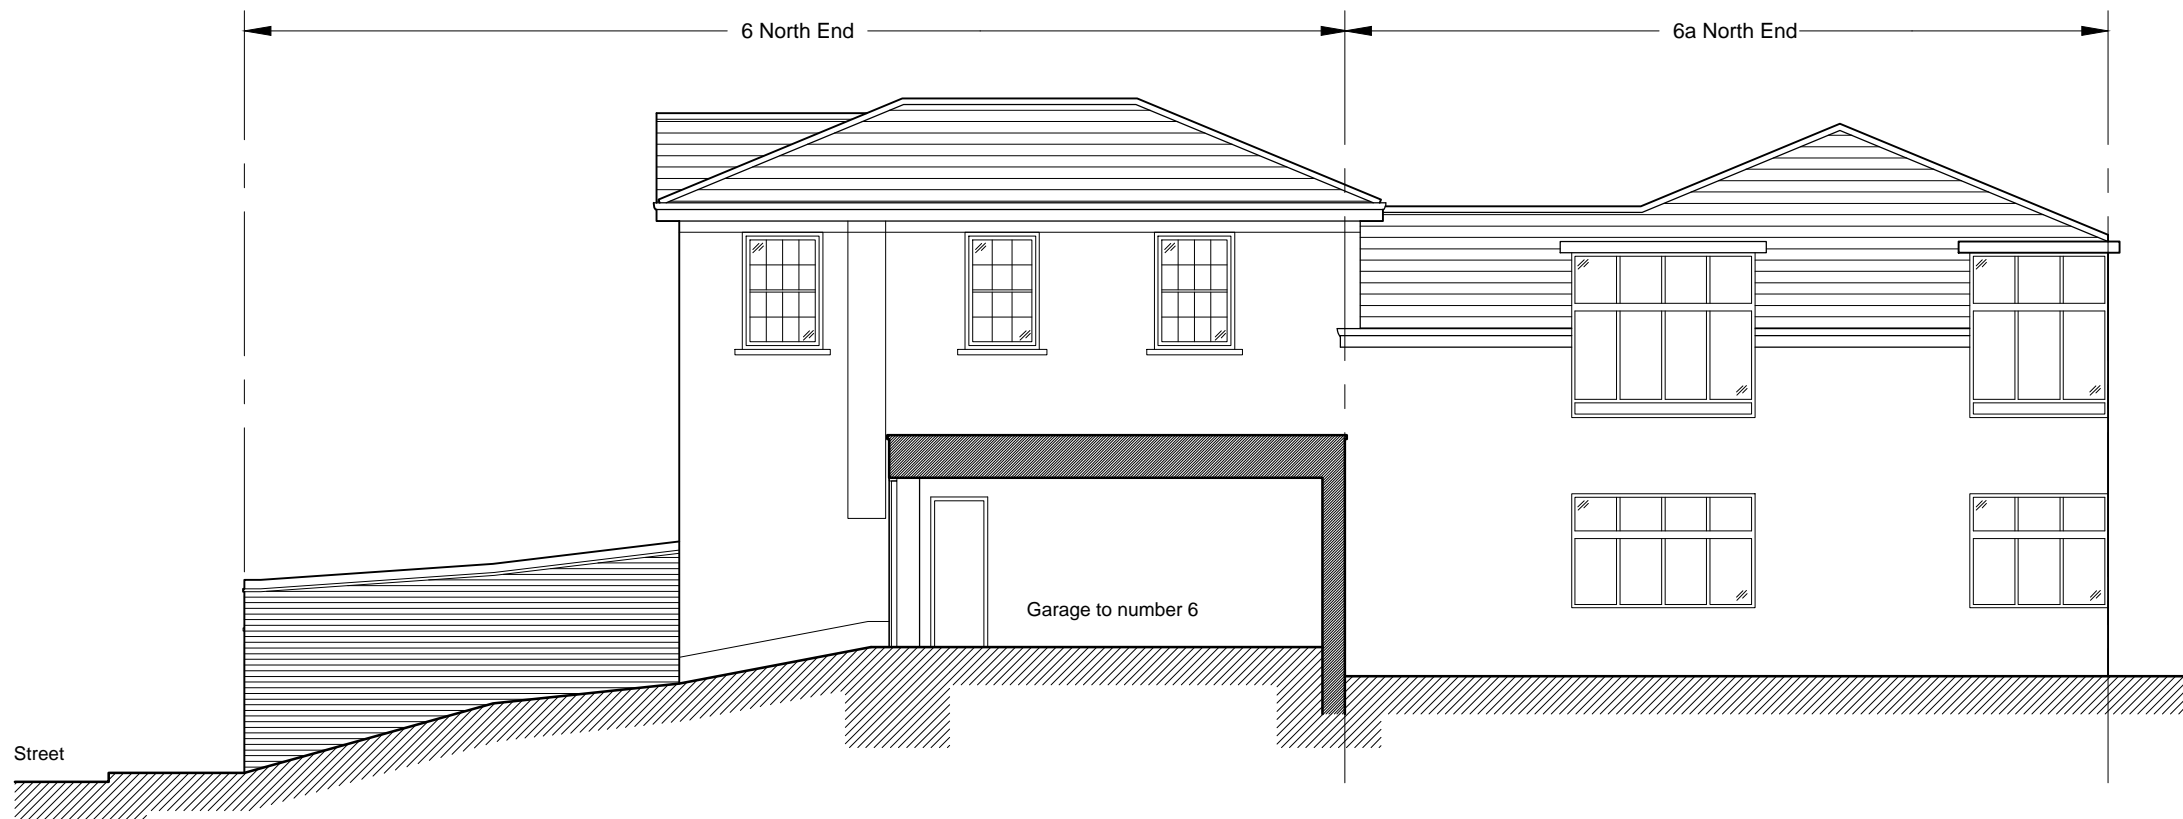

**D Existing West Elevation**  
Scale: 1:100



#### NOTES

All dimensions to be checked on site  
DO NOT SCALE THIS DRAWING

© Copyright **STUDIODUGGAN**

This confidential drawing and the copyright is the property of STUDIODUGGAN and is neither to be copied in any way disclosed to any third party without the written consent of STUDIODUGGAN

#### REVISIONS

 <b>STUDIODUGGAN</b> INTERIOR DESIGN & STYLING		
Latimer Studios 11 Latimer Road, London, W10 6RQ 020 3642 3120 info@studioduggan.com www.studioduggan.com		
Drawing <b>Elevations as Existing East and West</b> Address <b>Hogarth House</b> <b>6 North End London NW3 7HL</b> Client <b>NA</b>		
Scale <b>1:100</b>	Date <b>Jan 2015</b>	Drawn By <b>KPS</b>
Drawing Number <b>PE-07</b>		Revision <b>*</b>