




PROPOSED (LOWER GROUND FLOOR) SIDE ELEVATION

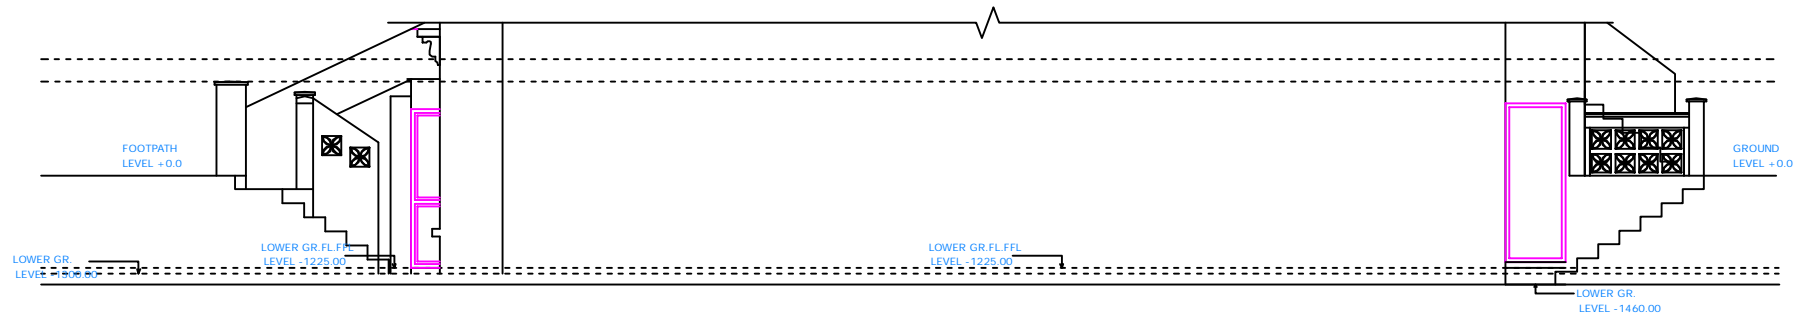


EXISTING (LOWER GROUND FLOOR) SIDE ELEVATION

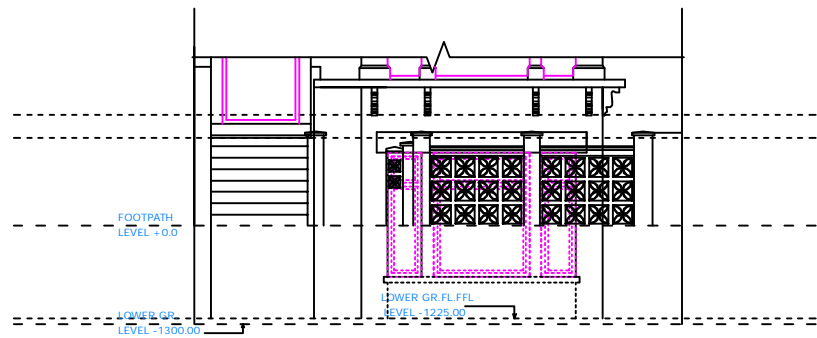


EXISTING (LOWER GROUND FLOOR) FRONT ELEVATION

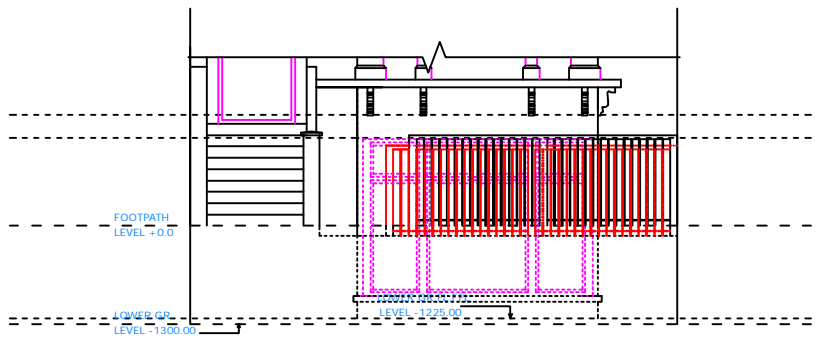

PROPOSED (LOWER GROUND FLOOR) FRONT ELEVATION

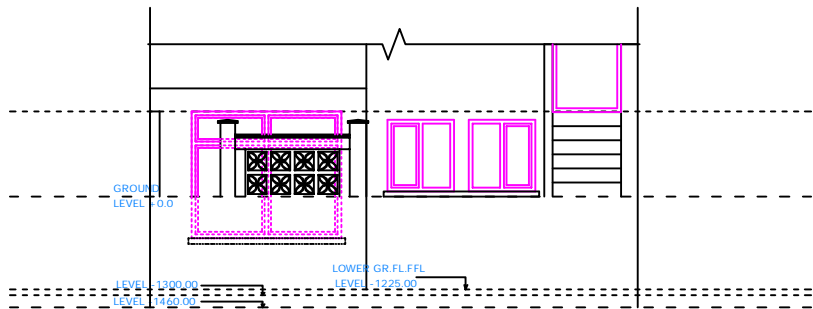

EXISTING (LOWER GROUND FLOOR) REAR ELEVATION

 

| | | | | | |
|-------------------------------------|----|---|------------|---------|-------------|
| FV CONSULTANT LTD. | | EXISTING ELEVATIONS AND PROPOSED (LOWER GROUND FLOOR) SIDE ELEVATION | | | |
| 74 HAMPODEN ROAD HARROW, HA3 5PR | | 15 IVERSON ROAD, LONDON NW6 2QT | | | |
| DRAWN | KM | DATE | 03/15 | | |
| CHECKED | KM | | | SIZE | A3 |
| DESIGN | KM | | | DWG NO. | VC/45/P1/02 |
| | | SCALE | 1:100 @ A3 | SHEET | 02 OF 04 |
| | | | | REV | A |