
 


NOTES

This drawing is protected by copyright and should only be used by the named client. The contents cannot be used by any third party without written permission from Gregory Phillips Architects.

Do not scale from this drawing. Use figured dimensions only. Figured dimensions are in millimetres. All levels are in metres. All dimensions and levels shall be verified on site before proceeding with the works. The architect must be notified of any discrepancy between drawn information and measurements taken on site, as well as any discrepancies between drawn information and specifications provided.

Where building components are described in the specification as Contractor Designed, "construction" information relating to those components represents design intent only.

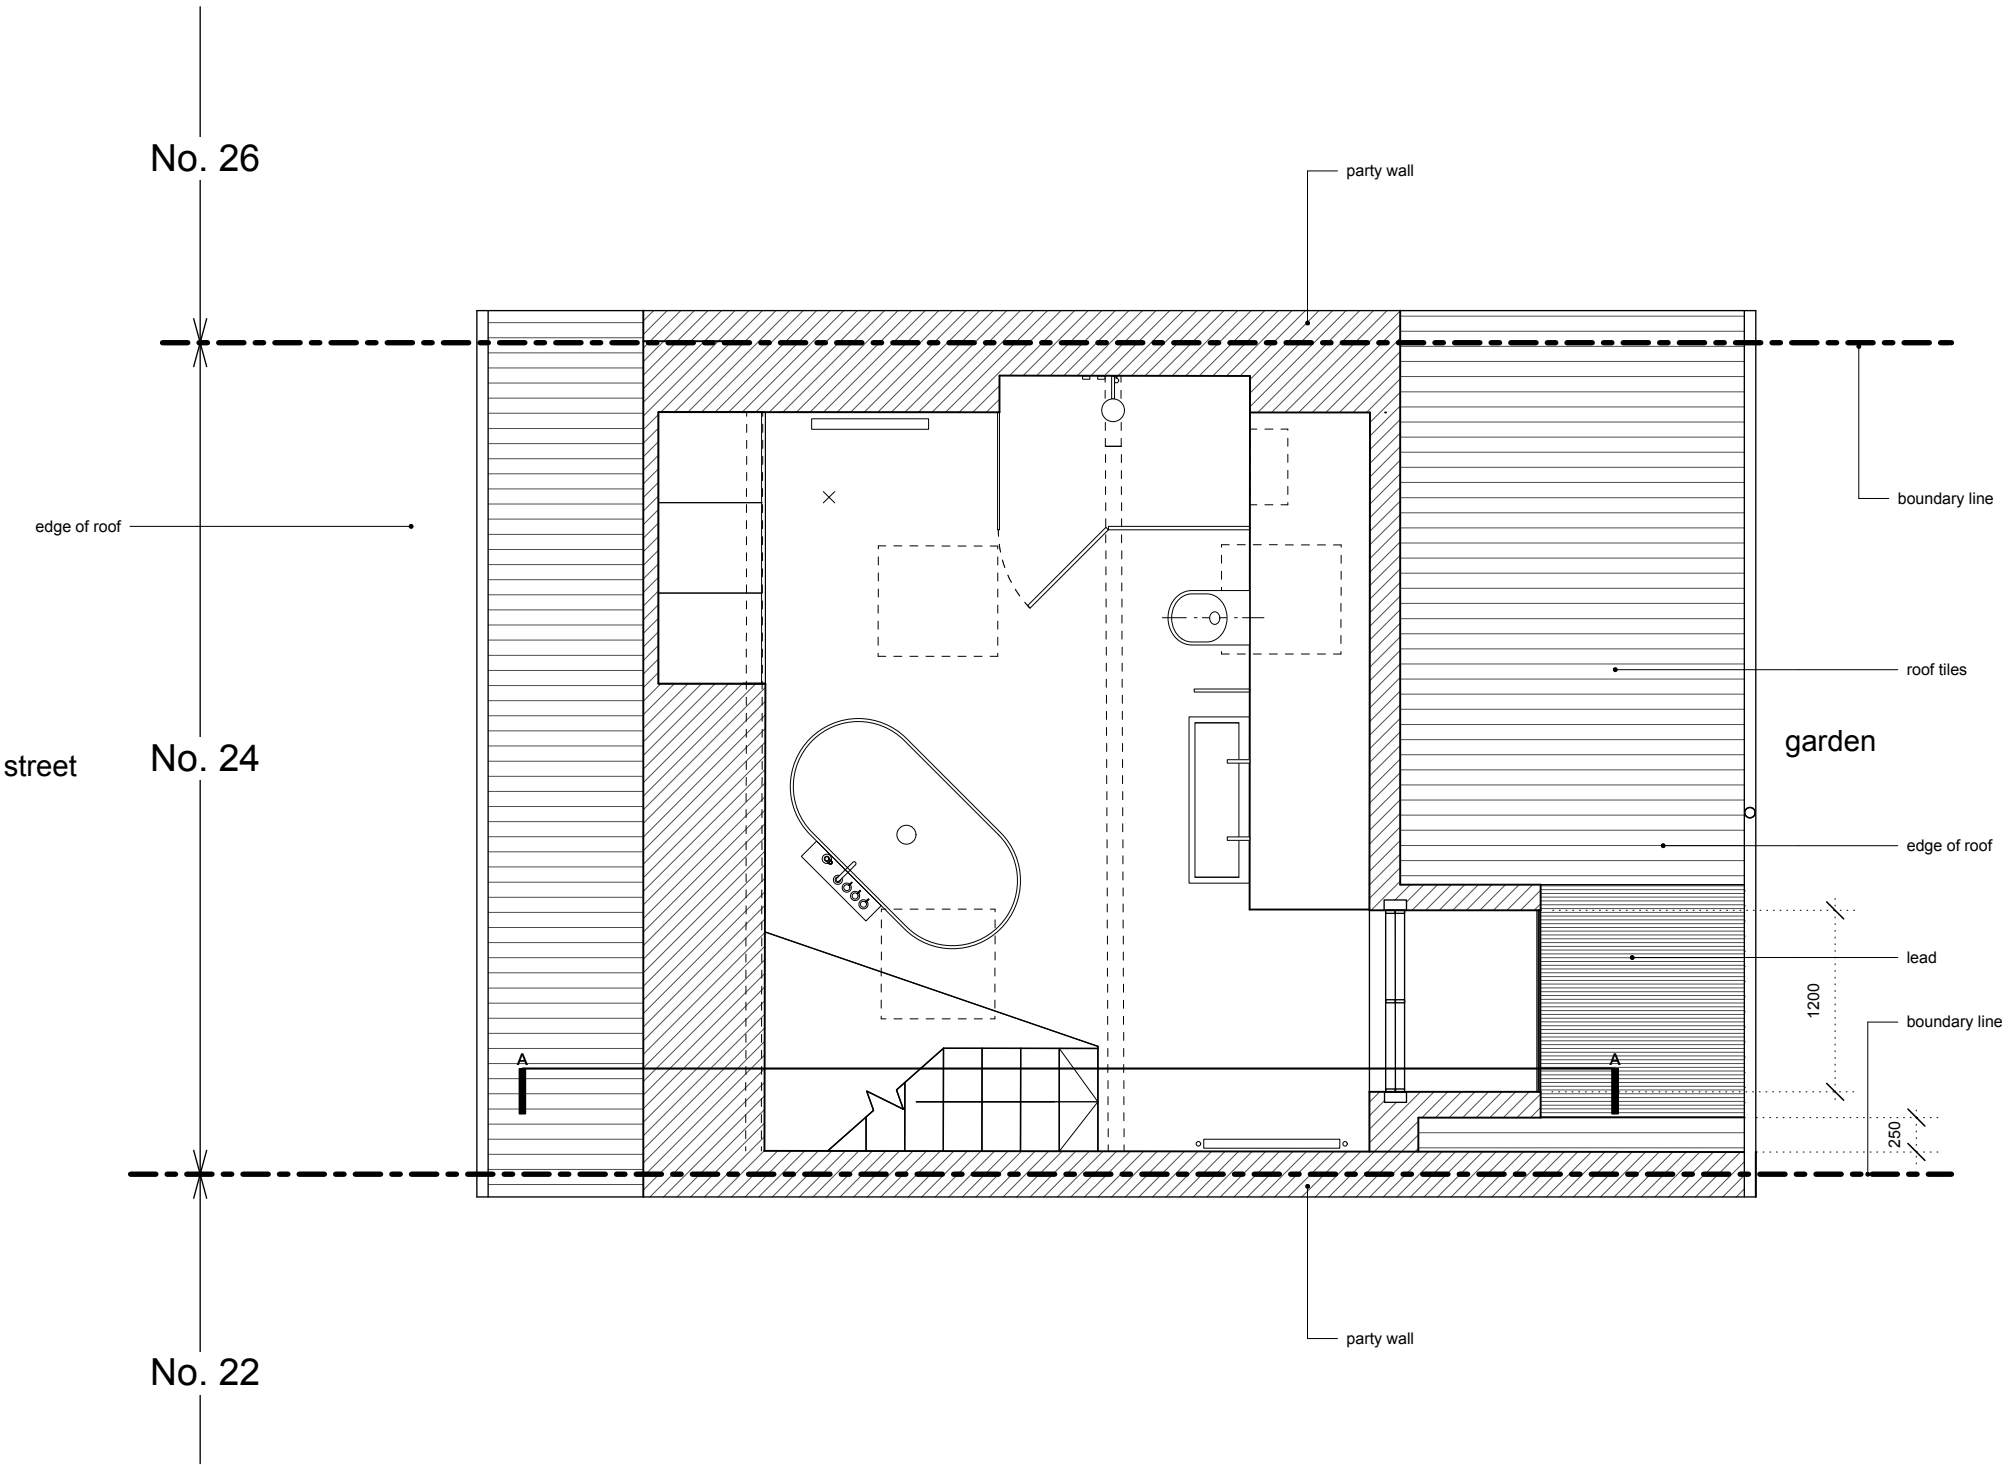

## PLANNING

REVISIONS		
12.03.2015	ISSUED FOR PLANNING	PI

**GREGORY PHILLIPS ARCHITECTS**  
17 SAVILE ROW · LONDON · W1S 3PN T 020 7724 3040 · gp@gregoryphillips.com

CLIENT Mr Gordon and Mrs Marcus  
PROJECT 24 Mackeson Road  
London NW3 2LT

DRAWING TITLE Proposed Third Floor Plan  
SCALE 1:25 @ A1 1:50 @ A3  
DATE Feb - 2015

DRAWN	DRAWING NO.	REV
DR	245 . P. 002	PI