



COPYRIGHT DO NOT SCALE FROM THIS DRAWING - CONTRACTOR MUST CONFIRM SITE DIMENSIONS BEFORE COMMENCEMENT OF WORK THIS DRAWING OR DESIGN IS THE COPYRIGHT AND MAY NOT BE REPRODUCED WITHOUT WRITTEN CONSENT CONTRACTOR RESPONSIBLE FOR CORRECT SETTING OUT ON SITE. ANY DISCREPANCIES TO BE NOTED TO THE DESIGNER IMMEDIATELY		
MARKED	REVISION	DATE
A		

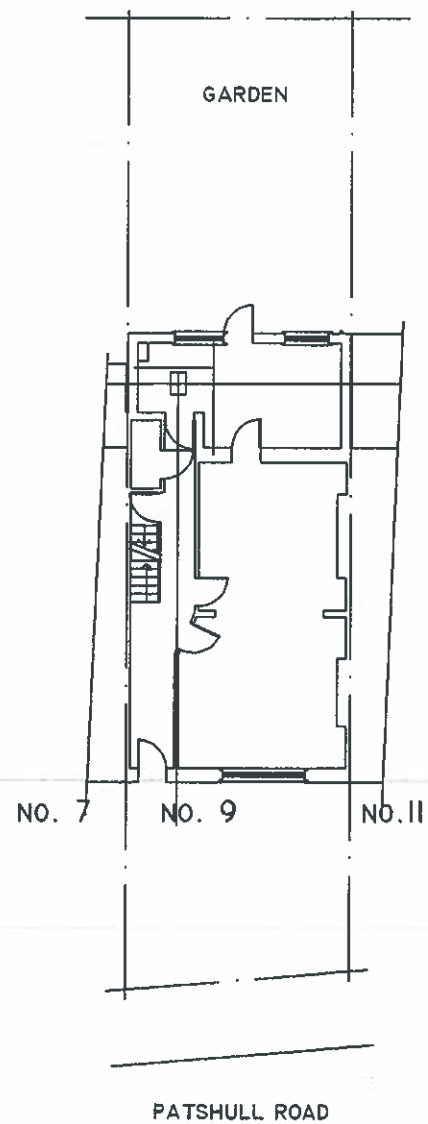


EXISTING SITE PLAN

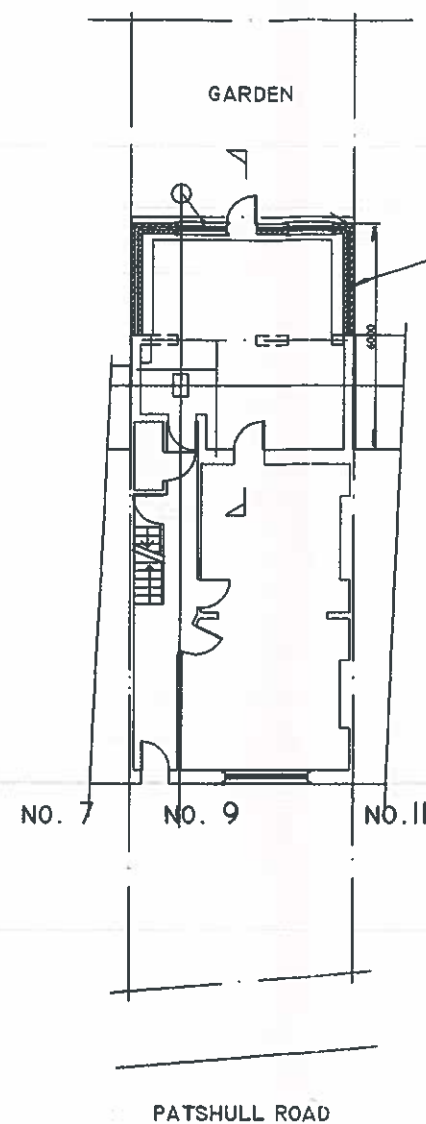

PROPOSED SITE PLAN

0 10M

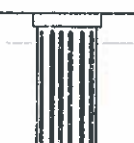	FEB 15		DRAWING TITLE EXISTING AND PROPOSED SITE PLAN	PROJECT: 9 PATSHULL ROAD LONDON NW5 2JX	
	DRAWN:	SCALE 1:200			
	DRAWING NUMBER: SI				