



COPYRIGHT
DO NOT SCALE FROM THIS DRAWING. CONTRACTOR MUST CONFIRM SITE
DIMENSIONS BEFORE COMMENCEMENT OF WORK.
THIS DRAWING OR DESIGN IS THE COPYRIGHT AND MAY NOT BE
REPRODUCED WITHOUT WRITTEN CONSENT OF THE DESIGNER.
CONTRACTOR RESPONSIBLE FOR CORRECT SETTING OUT ON SITE. ALL
DISCREPANCIES TO BE NOTED TO THE DESIGNER IMMEDIATELY.


MARKED	REVISION	DATE
A		

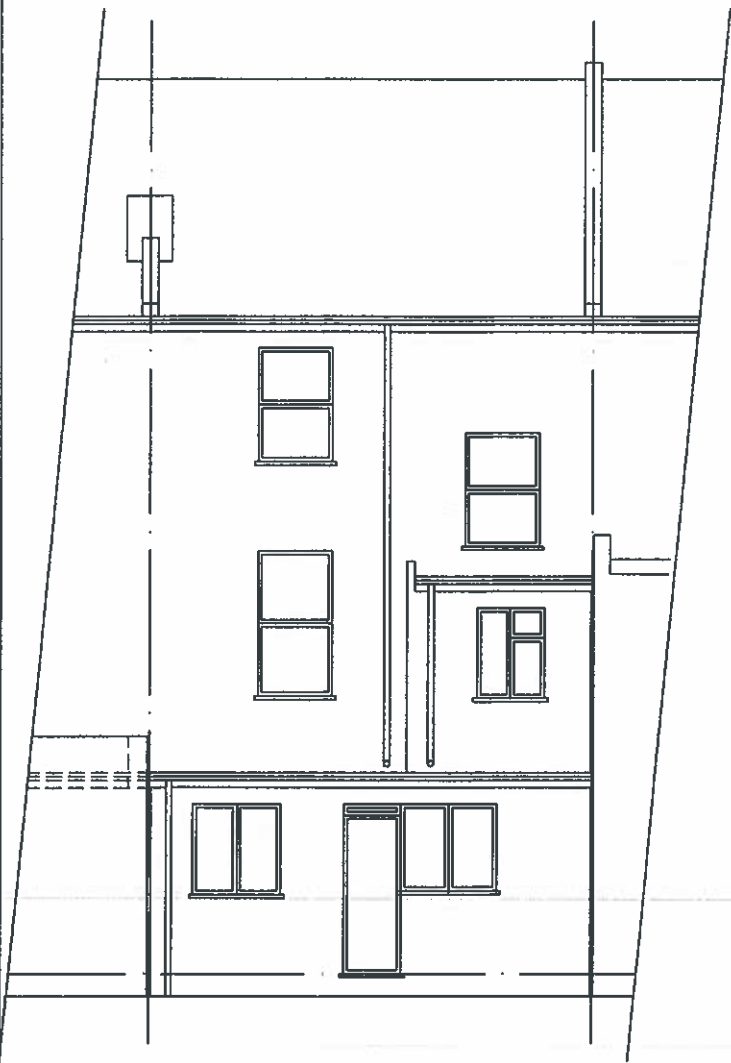

REAR ELEVATION

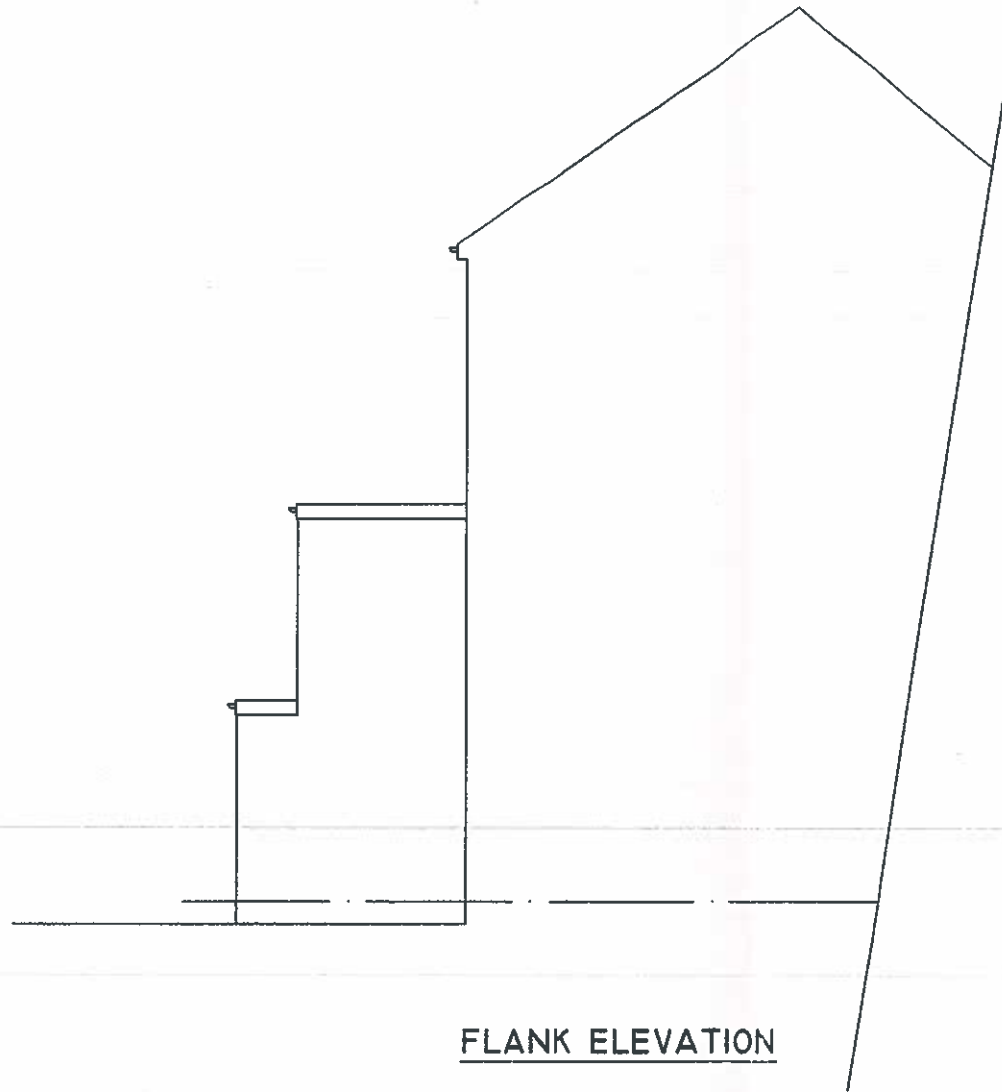

FLANK ELEVATION

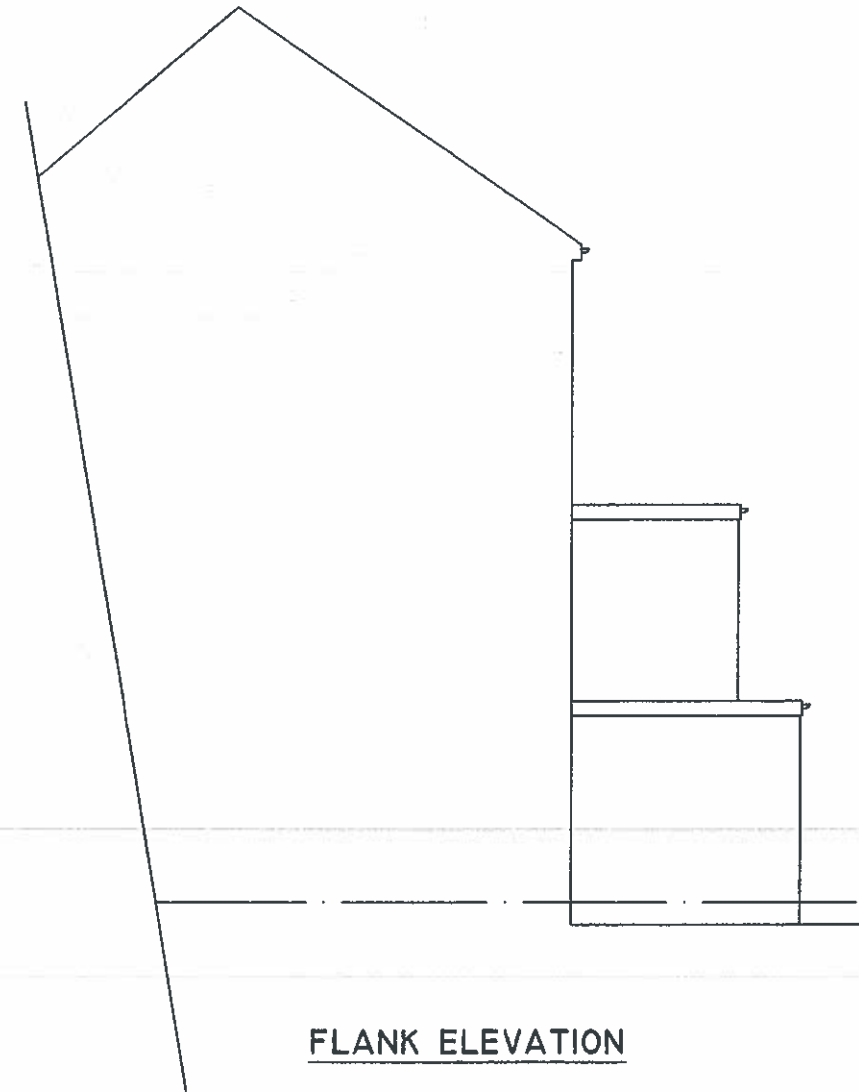

FLANK ELEVATION




CHECKED:	DATE: FEB 15
DRAWN:	SCALE: 1:100
DRAWING NUMBER: P3	

DRAWING TITLE:
**EXISTING
ELEVATIONS**


PROJECT: 9 PATSHULL ROAD LONDON NW5 2JX

COPYRIGHT
DO NOT SCALE FROM THIS DRAWING - CONTRACTOR MUST OBTAIN SITE
DIMENSIONS BEFORE COMMENCEMENT OF WORK
THIS DRAWING OR DESIGN IS THE COPYRIGHT AND MAY NOT BE
REPRODUCED WITHOUT WRITTEN CONSENT OF THE DESIGNER
CONTRACTOR RESPONSIBLE FOR CORRECT SETTING OUT ON SITE ANY
DISCREPANCIES TO BE NOTED TO THE DESIGNER IMMEDIATELY


MARKED	REVISION	DATE
A		

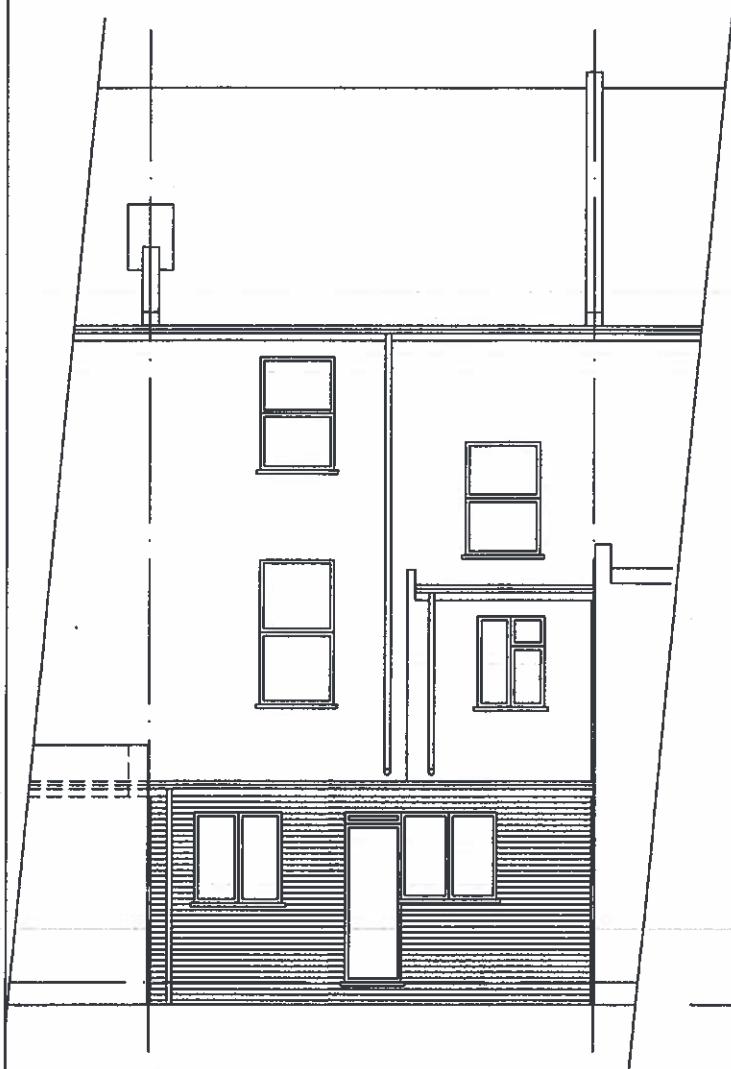

REAR ELEVATION

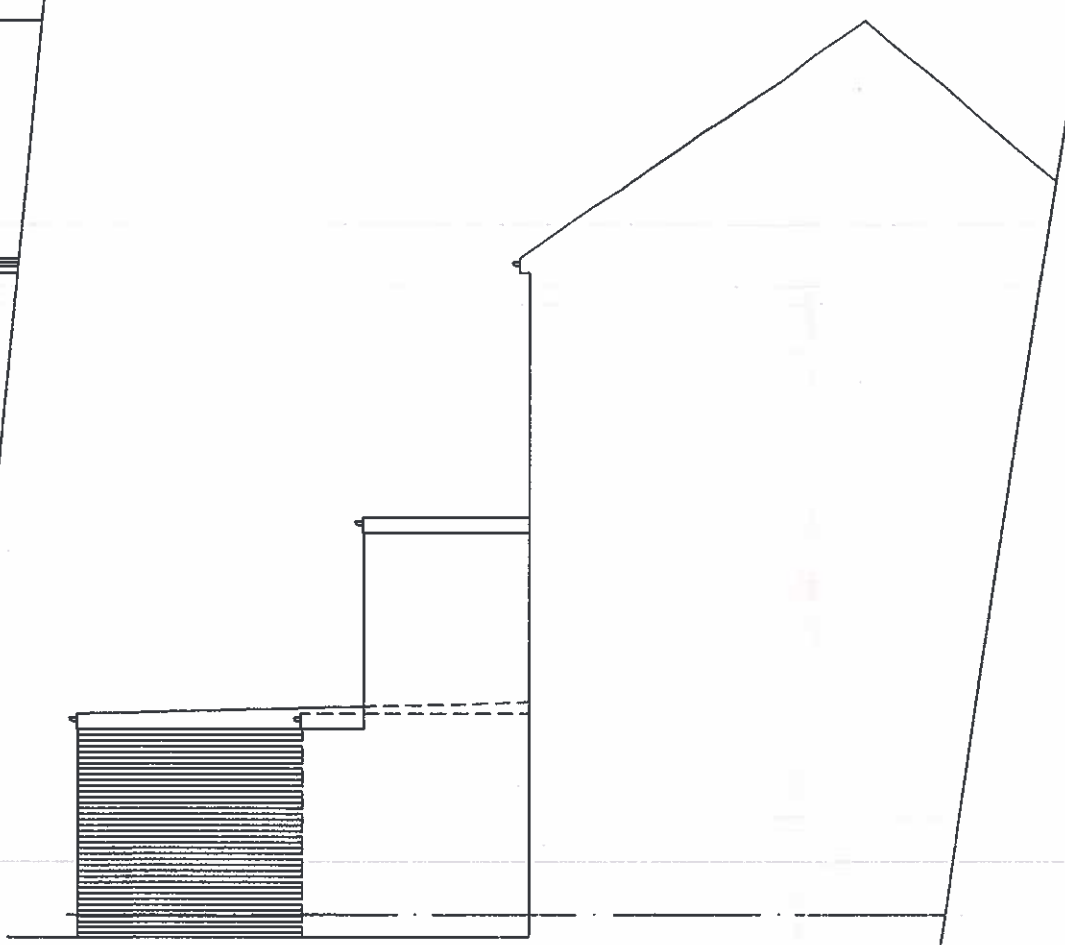

FLANK ELEVATION

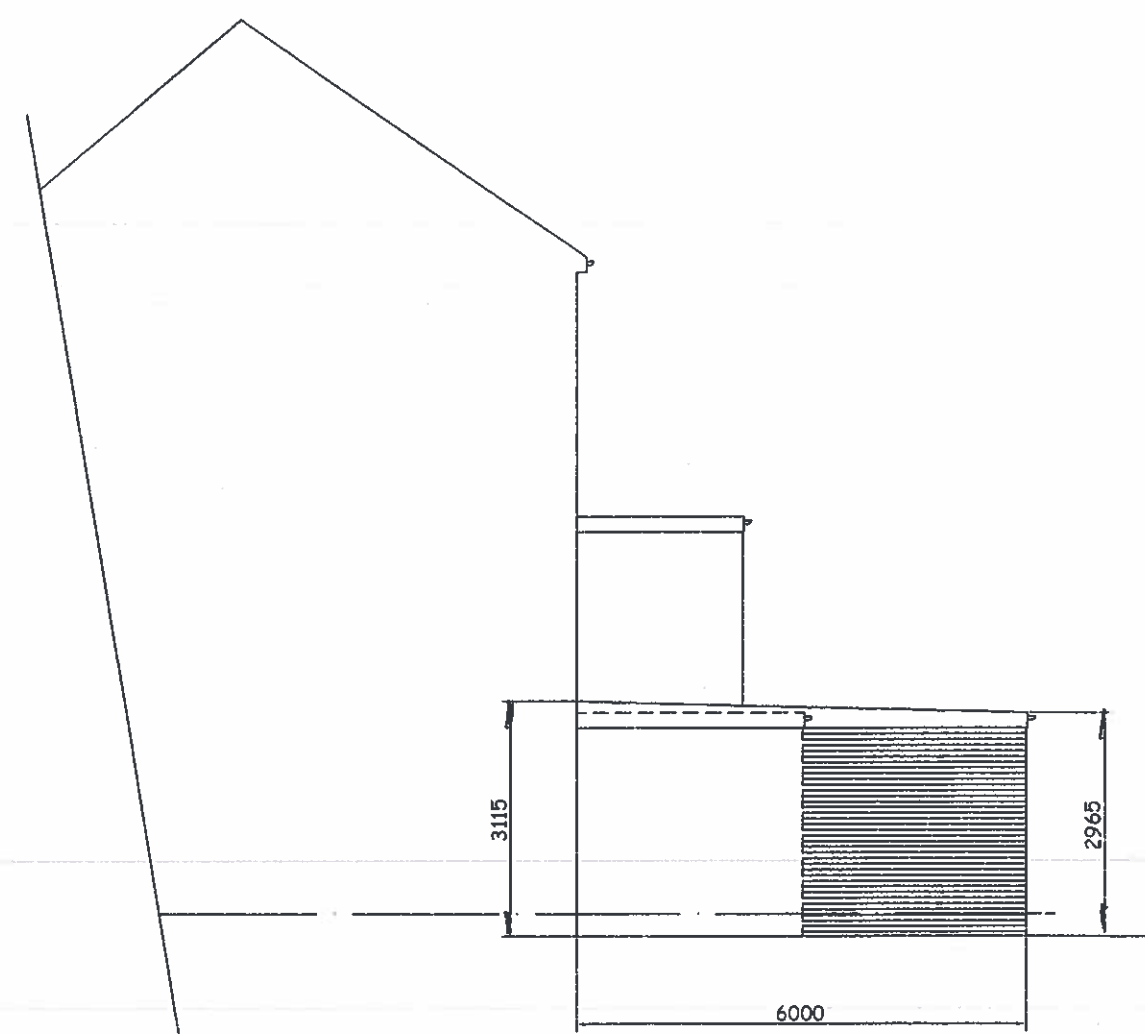

FLANK ELEVATION

- NOTES:
 1. EXTERNAL MATERIALS TO MATCH EXISTING ROOF
 2. ROOF LIGHT NOT TO PROTRUDE 150MM BEYOND THE ROOF SLOPE



CHECKED:	DATE: FEB 15
DRAWN:	SCALE: 1:100
DRAWING NUMBER: P4	

DRAWING TITLE:
**PROPOSED
ELEVATIONS**

PROJECT:
**9 PATSHULL ROAD
LONDON
NW5 2JX**