



EXISTING REAR ELEVATION

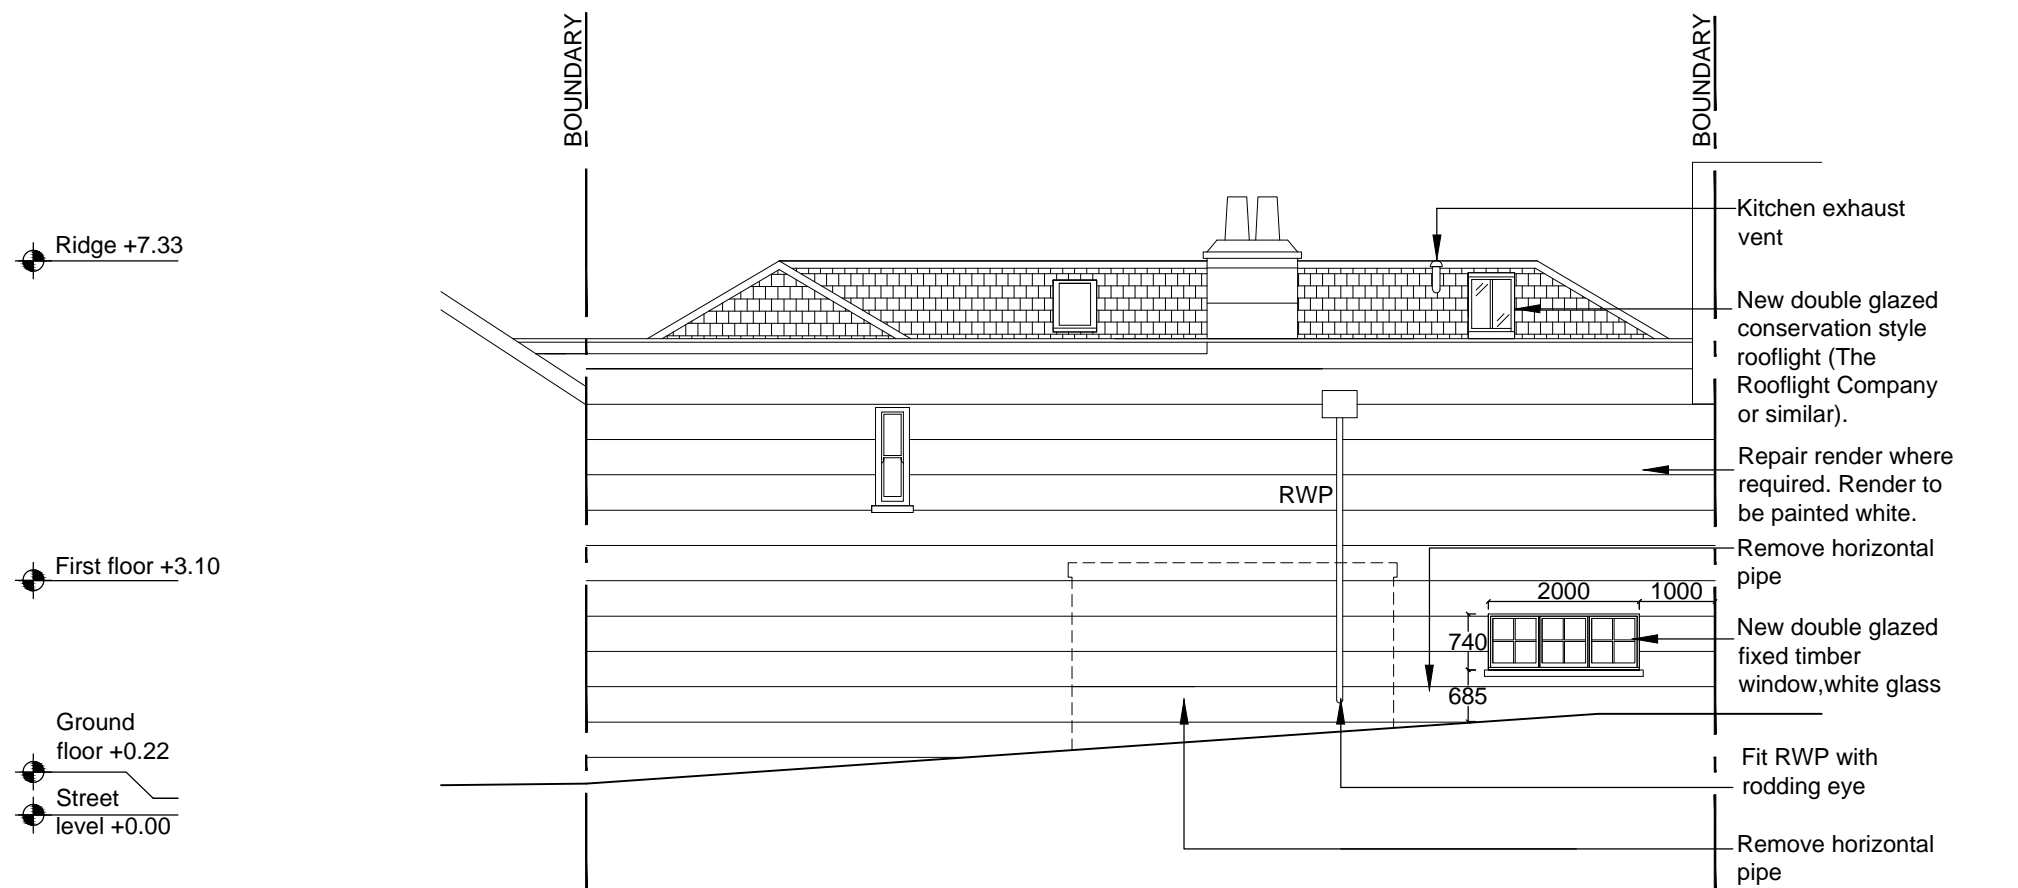

PROPOSED REAR ELEVATION

 

REVISIONS:

A	15.12.14	RH	CLIENT REVIEW
B	29.01.15	RH	FOR INFORMATION
C	02.02.15	RH	PLANNING
D	23.02.15	RH	PLANNING

PROJECT 16 ELIZABETH MEWS, NW3		
Haine & Co. Ltd. 020 7724 0800		
SCALE	1:100 @ A3	DRAWING
		EXISTING & PROPOSED REAR ELEVATION
		DWG NO. 15/01/06