

No. 1A
Primrose
Gardens

New double glazed
conservation rooflight,
The Rooflight Company
or similar, 837x1440mm


Rangehood
flue, black
UPVC

RWH

ex.chimney

ex. rooflight

ex. slate roof

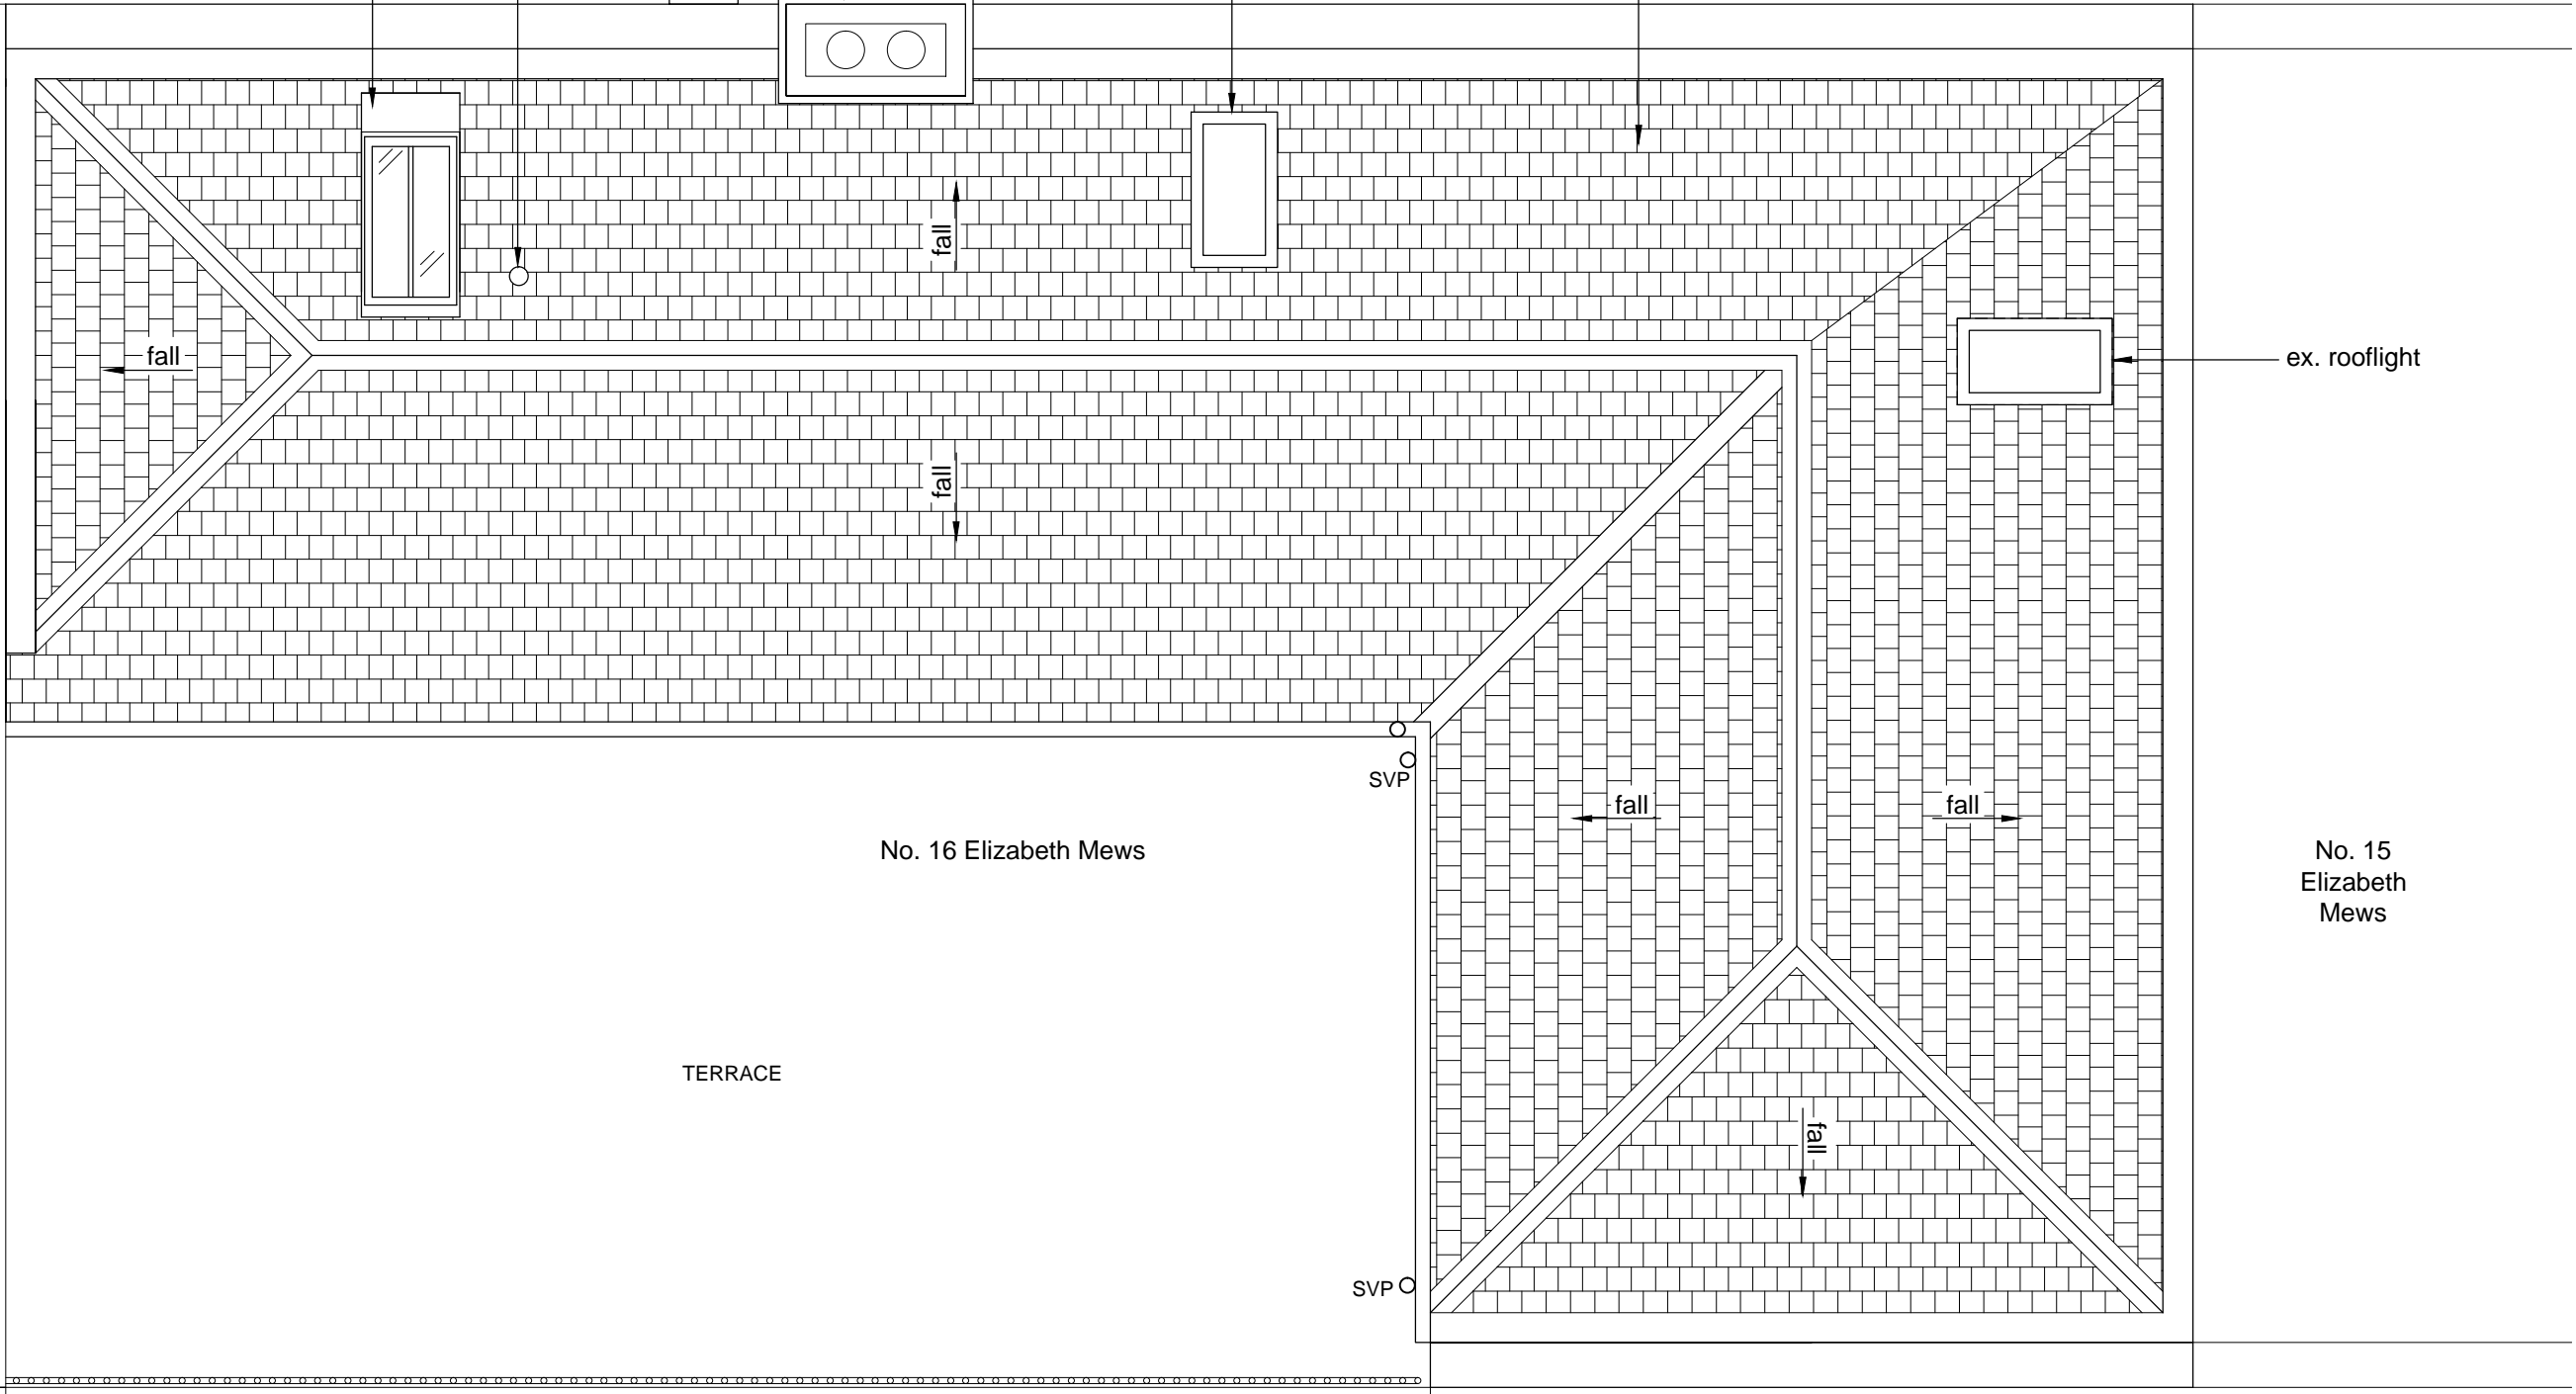

No. 17
Elizabeth
Mews

No. 16 Elizabeth Mews

No. 15
Elizabeth
Mews

TERRACE



REVISIONS:

A	15.12.14	RH	CLIENT REVIEW
B	02.02.15	RH	PLANNING
D	23.02.15	RH	PLANNING

PROJECT 16 ELIZABETH MEWS, NW3		
Haine & Co. Ltd. 020 7724 0800		
SCALE	1:50 @ A3	DRAWING
PROPOSED ROOF PLAN		DWG NO.
		15/01/09