


Shaded area indicates etched glass

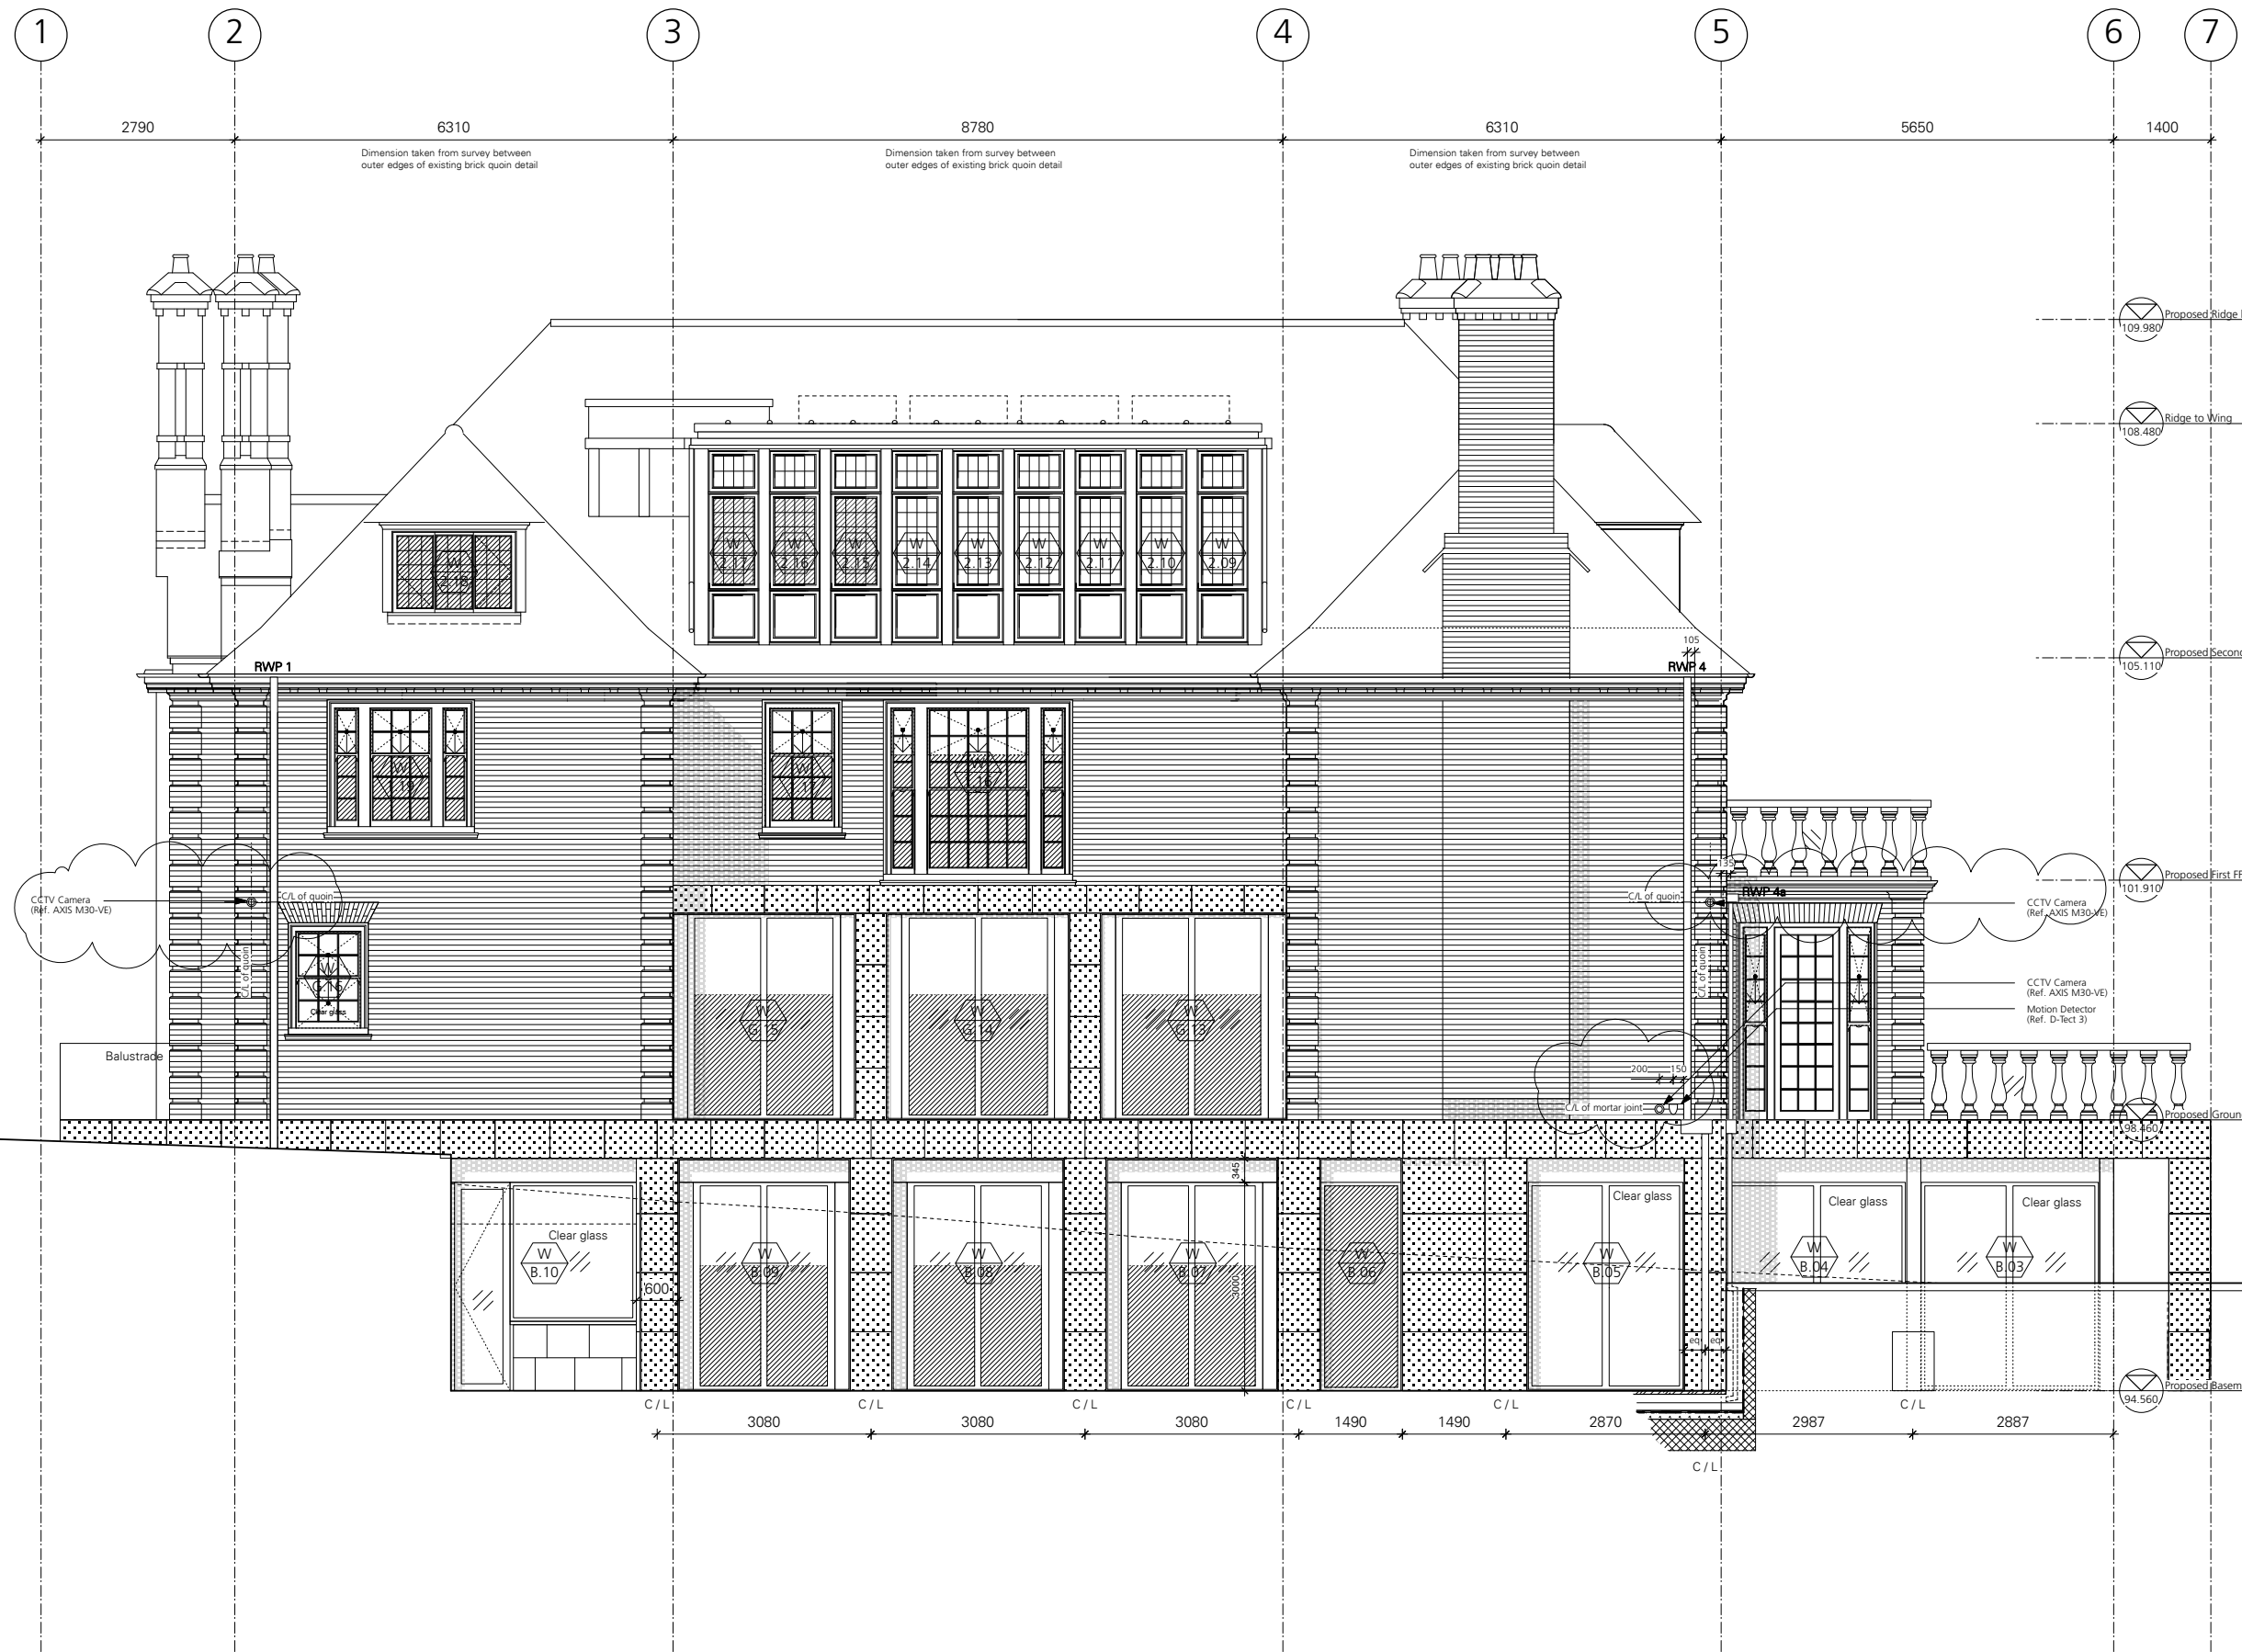

NOTES

All Dimensions are from structure to structure unless indicated otherwise.

Elements of structure and services are indicated for coordination purposes. For full structural and services layouts refer to Structural and Services Engineers' drawings


Do not scale directly from drawing. All dimension to be checked on site prior to construction or fabrication of any elements.

Any discrepancies between figured dimensions to be reported to architect for clarification prior to commencing work.

For legend see signature sheet 103\_B07\_001.

© Copyright Reserved

Rev	Date	Comments
A	05.12.14	Camera added in accordance with ADT comments 25.11.14. Setting out dims added

 

**TONY FRETTON ARCHITECTS**

Tony Fretton Architects Ltd  
 Highgate Studios, 53-79 Highgate Road, London NW5 1TL  
 T: +44(0)20 7284 2000 F: +44(0)20 3227 1055  
 www.tonyfretton.com mail@tonyfretton.com

Job No:	251
Project:	Templewood Avenue
Drawing title:	West Elevation CCTV/ Alarm Positions
Scale:	1:50 @ A1 & 1:100 @ A3
Origination Date:	October, 2011
Status:	Stage F
Drawing No:	251_F_9356
Rev	A