
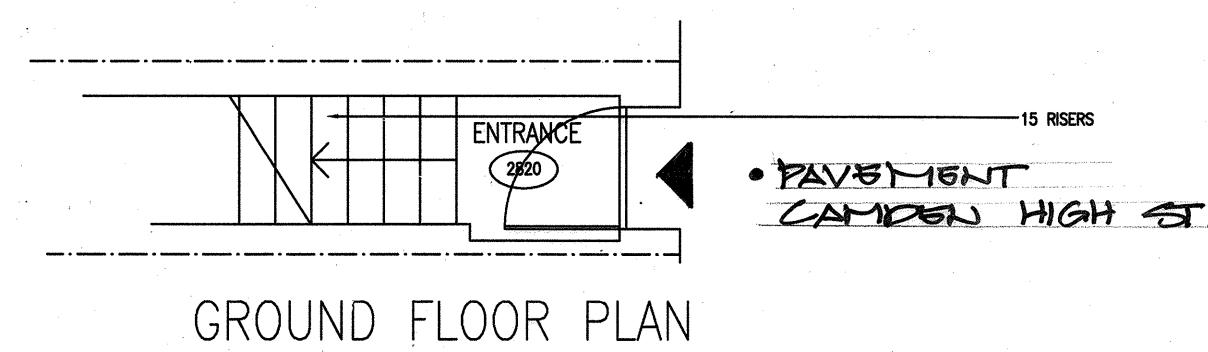
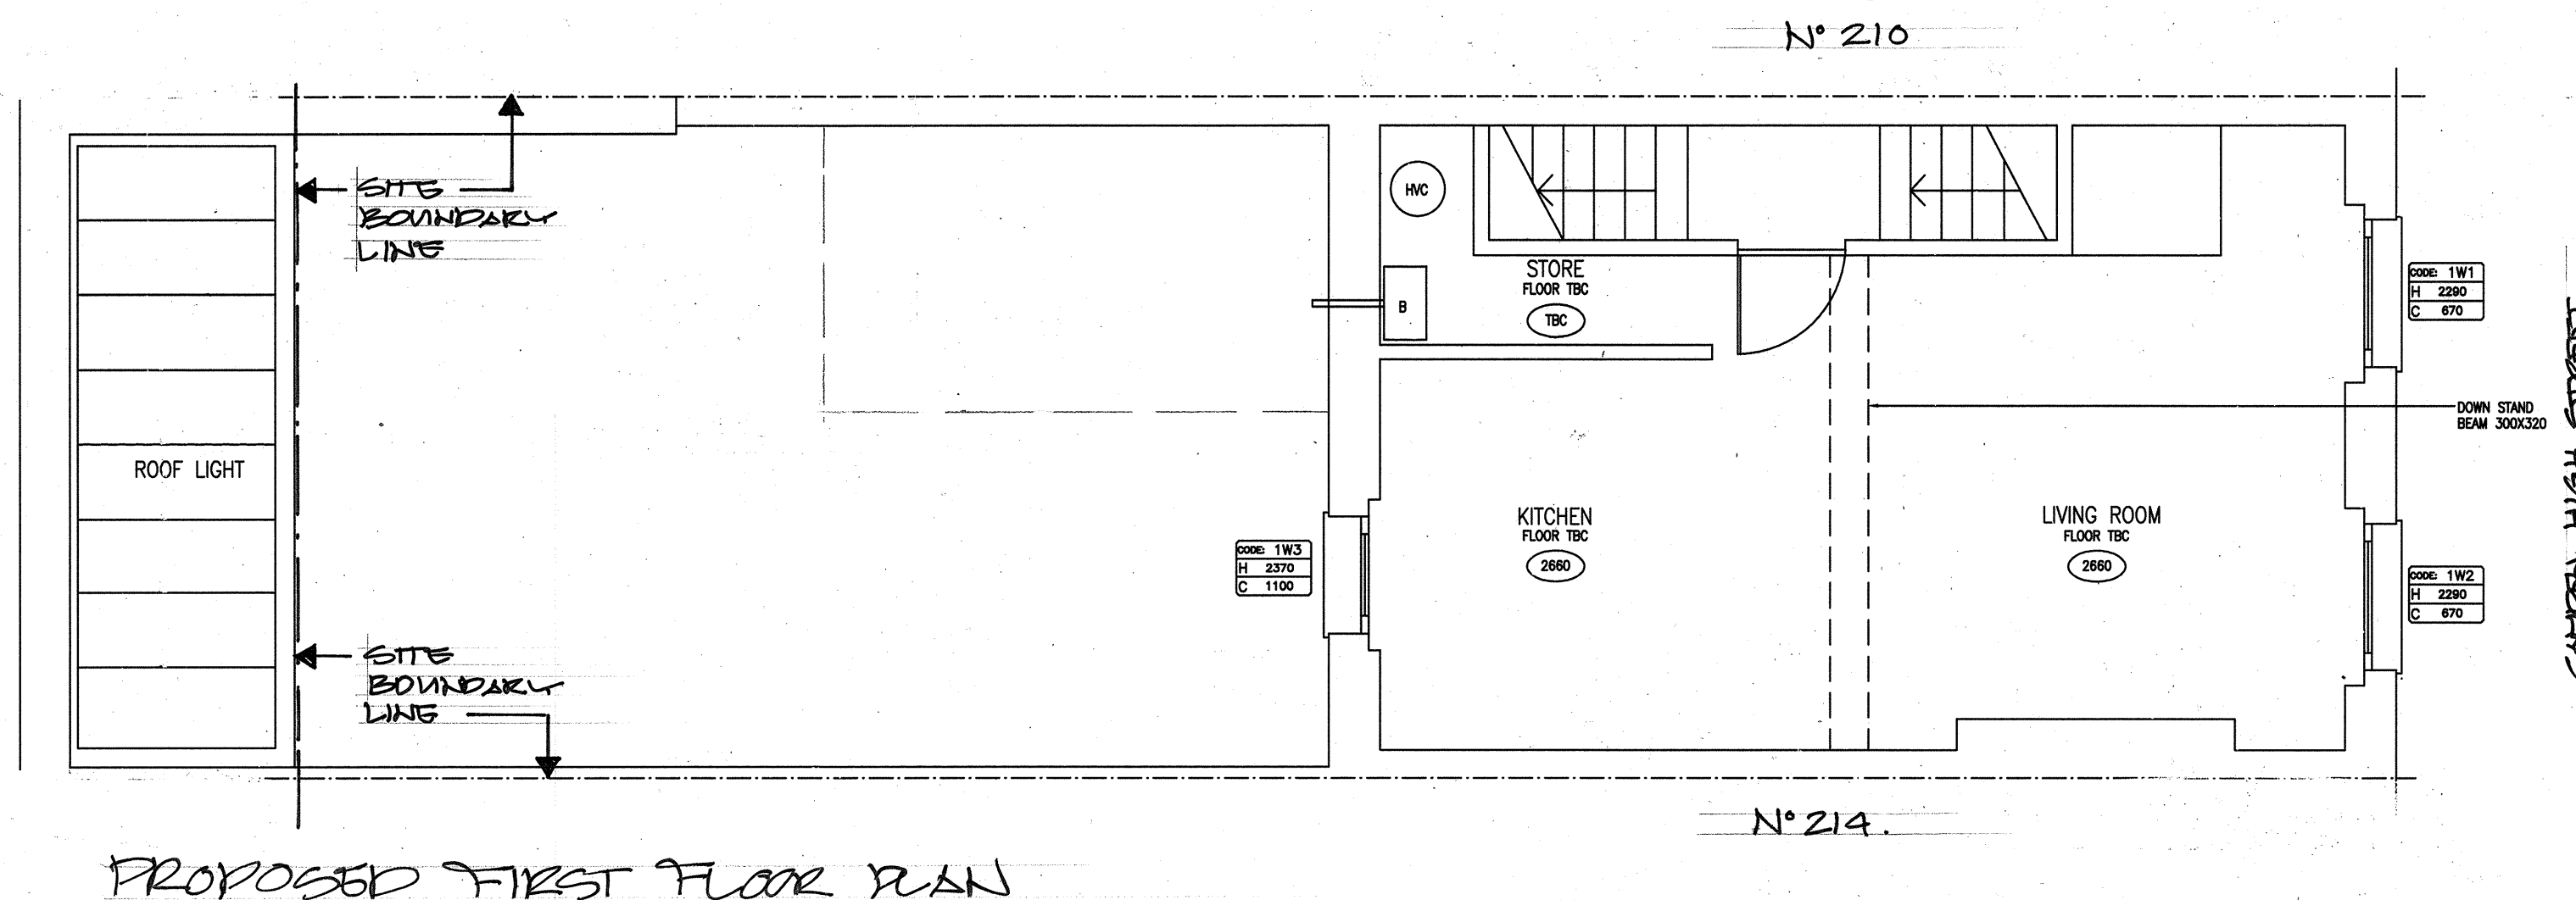


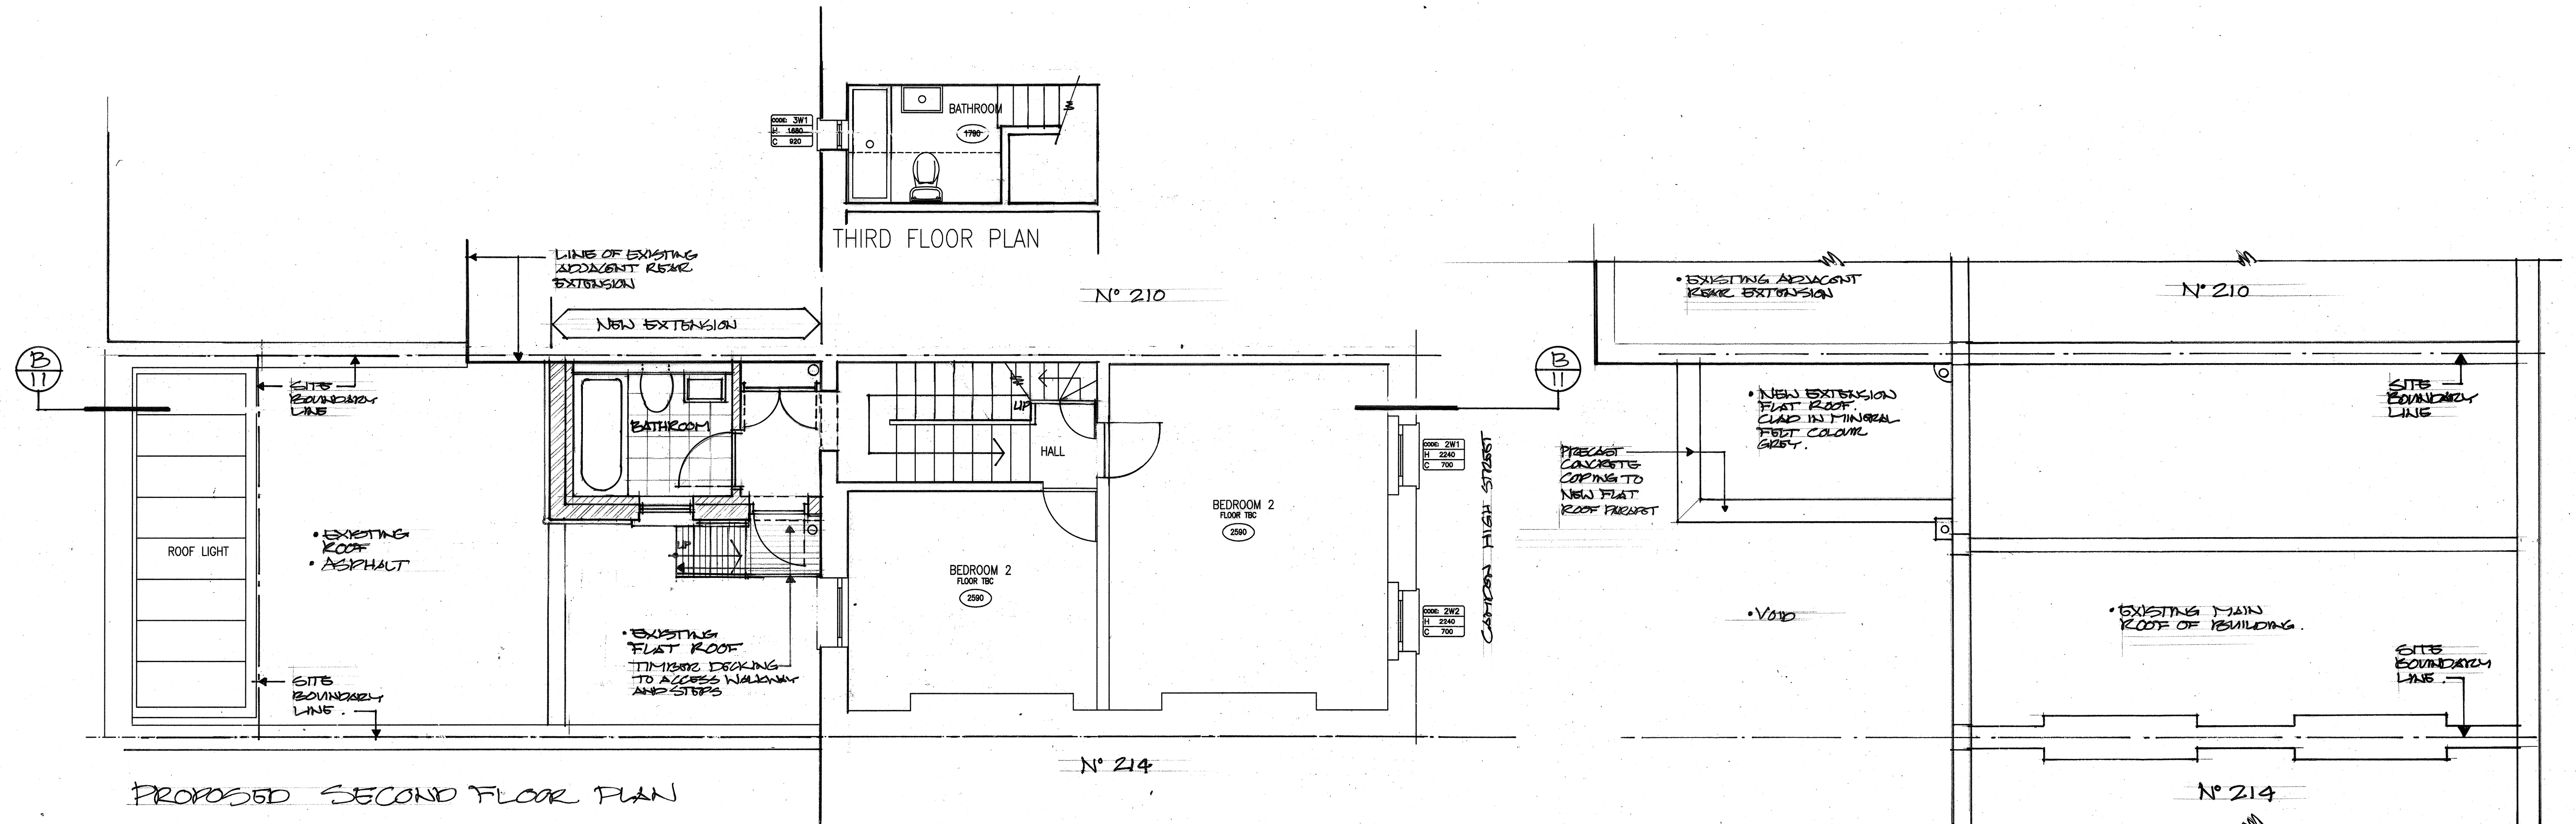

26/1/15 SCALE & LAYOUT ALTERED A

DATE	REVISIONS	REV

THIS DRAWING IS THE COPYRIGHT OF THE ARCHITECT AND SHOULD NOT BE REPRODUCED WITHOUT WRITTEN CONSENT. DO NOT SCALE FROM THIS DRAWING. ONLY FIGURED DIMENSIONS SHOULD BE REFERRED TO. ANY DISCREPANCIES SHOULD BE REPORTED TO THE ARCHITECT IMMEDIATELY.

PROJECT

212 CAMDEN HIGH ST
LONDON
NW1 8QR

DRAWING

PROPOSED GROUND,
1st, 2nd, 3rd &
ROOF PLAN

DATE

MEMBER 14

DELTA

COMPUTER

transformation
ARCHITECTS

17 BONNY STREET LONDON NW1 9PE
TEL: 020 7424 0122 FAX: 020 7424 0133
e-mail: info@transformation-architects.co.uk

SCALE

1:50

DWG. No. 1008-010

REV. No. A