


NOTE

DO NOT SCALE FROM THIS DRAWING, EXCEPT FOR TOWN PLANNING PURPOSES.  
 THIS DRAWING IS THE PROPERTY OF TG STUDIO AND COPYRIGHT RESERVED BY THEM.  
 THIS DRAWING IS NOT TO BE REPRODUCED, COPIED, STORED, TRANSMITTED, OR  
 USED IN ANY MANNER WITHOUT THE PRIOR CONSENT OF TG STUDIO.  
 THE AREAS ON THIS DRAWING HAVE BEEN CALCULATED FROM A CAD DRAWING AND HAVE NO  
 TOLERANCES ADDED OR SUBTRACTED.


NORTH




REVISIONS	DATE
PLANNING SUBMISSION	25.02.2015

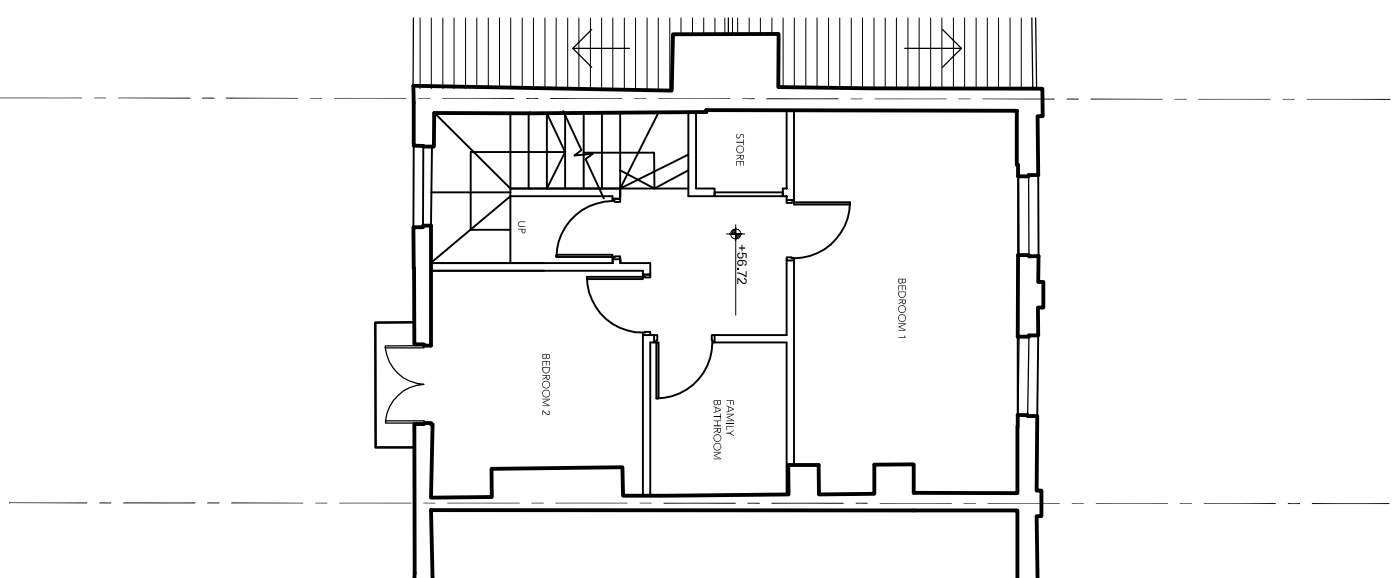

1 SECOND FLOOR Layout plan  
 scale 1:100

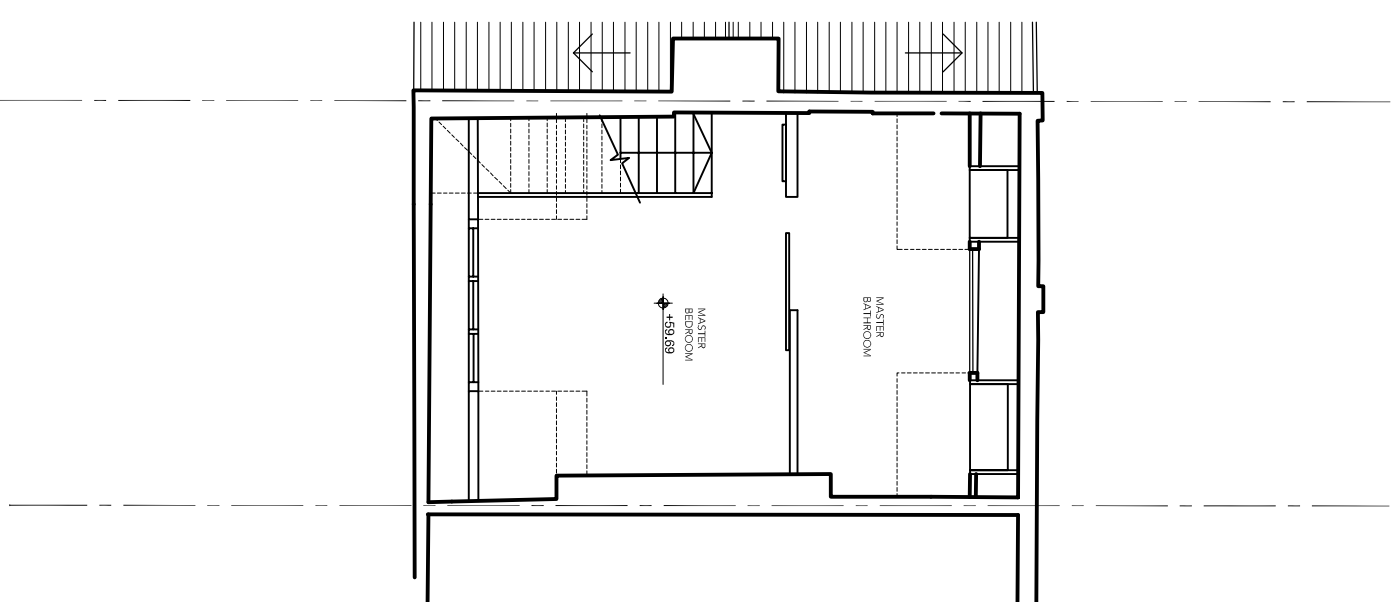

2 THIRD FLOOR Layout plan  
 scale 1:100

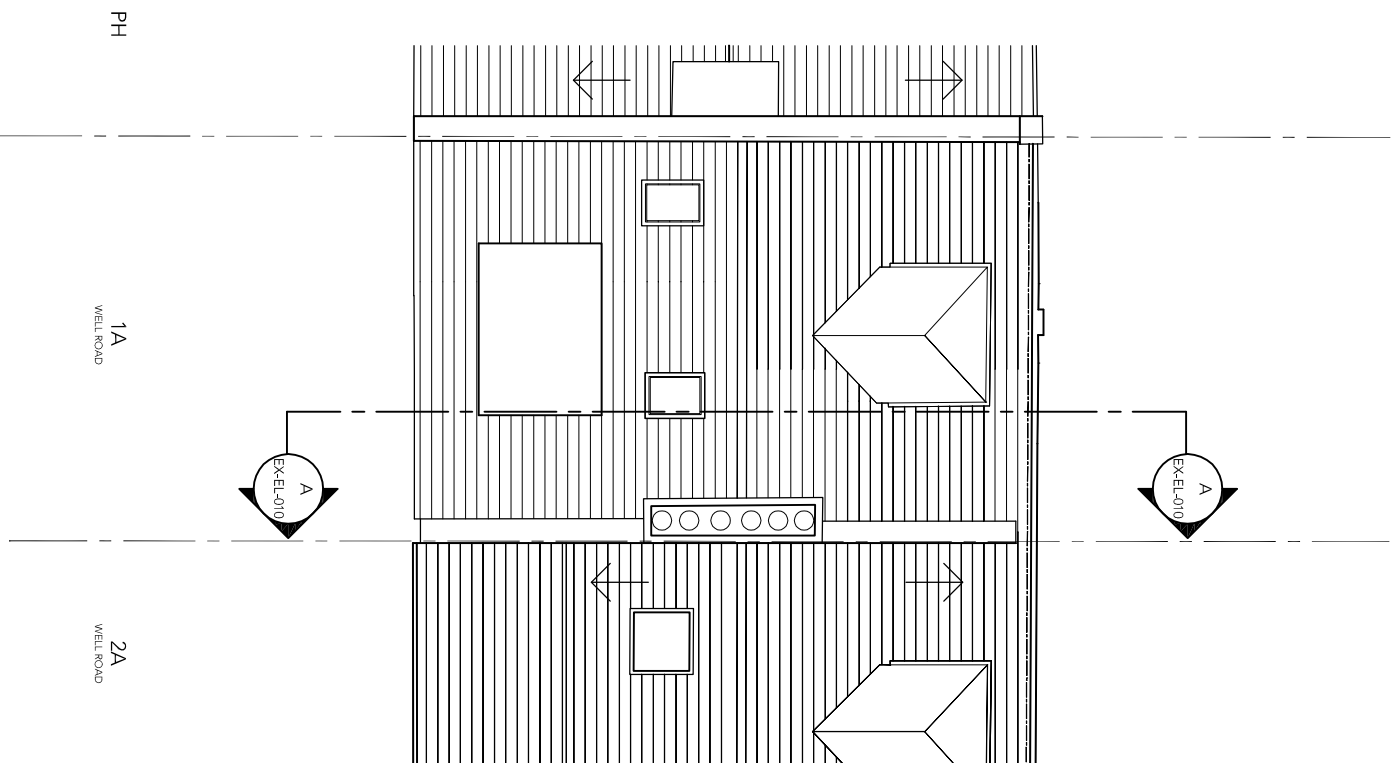

3 Roof plan  
 scale 1:100

PROJECT  
 1A WELL ROAD  
 NW3 1LJ

10 RATHBONE PLACE LONDON W1T 1HP T: (020) 763 3838 F: (020) 763 3659 WWW.TGSTUDIO.CO.UK



**STUDIO**  
 Architecture & Interior Design

DRAWING  
 EXISTING SECOND, THIRD AND ROOF  
 LAYOUT PLANS

DATE  
 2015.02.25

DRAWN BY  
 WL

CHECKED BY  
 TG

STATUS  
 PLANNING

SCALE @ A3  
 1:100

DWG NO.  
 P 131 EX-FE-001

REV