

NOTE

DO NOT SCALE FROM THIS DRAWING, EXCEPT FOR TOWN PLANNING PURPOSES.  
 THIS DRAWING IS THE PROPERTY OF TIG STUDIO AND COPYRIGHT RESERVED BY THEM.  
 IT IS TO BE USED ONLY FOR THE PROJECT AND SITE SPECIFICALLY IDENTIFIED IN THE DRAWING.  
 IT IS NOT TO BE REPRODUCED, COPIED, EITHER WHOLLY OR IN PART, OR TO ANY UNAUTHORIZED PERSON WITHOUT THE PRIOR CONSENT OF TIG STUDIO.  
 THE AREAS ON THIS DRAWING HAVE BEEN CALCULATED FROM A CAD DRAWING AND HAVE NO TOLERANCES ADDED OR SUBTRACTED.



REVISIONS	DATE
1	25.02.2015

PLANNING SUBMISSION

25.02.2015


10 KATHBORNE PLACE, LONDON W11 1HP T: (020) 7638 3838 F: (020) 7638 3659 WWW.TIGSTUDIO.CO.UK

**TIG STUDIO**  
 Architecture & Interior Design


PROJECT  
 1A WELL ROAD  
 NW3 1LJ

DRAWING  
 PROPOSED FRONT ELEVATION & SECTION A

DATE	2015.02.25	DRAWN BY	WL	CHECKED BY	TG
STATUS	PLANNING	SCALE @ A3	1:100		
DWG NO.	P 131-EL-110	REV	-		

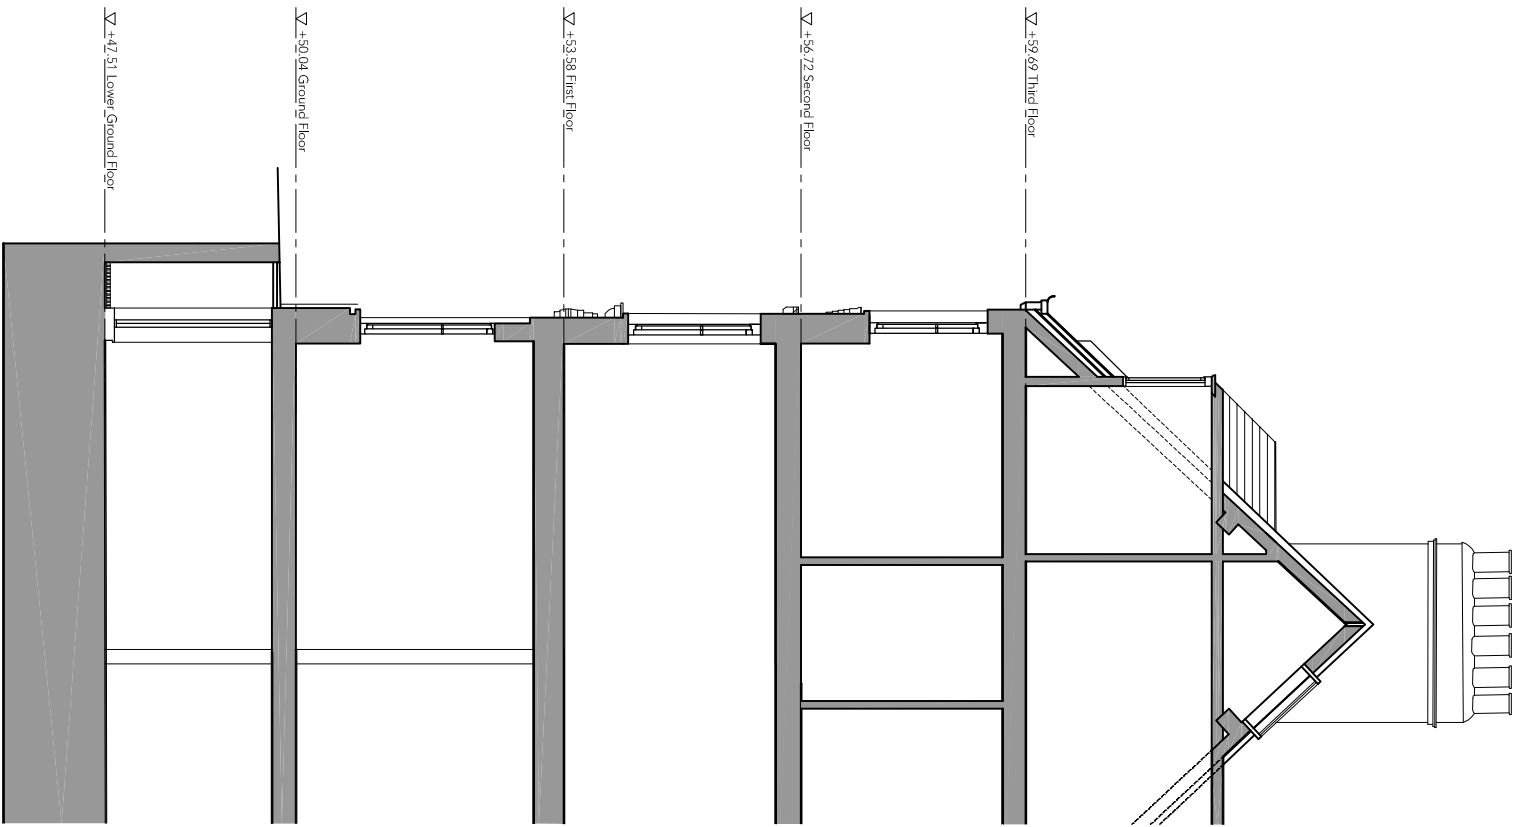

2 Proposed Section A scale 1:100

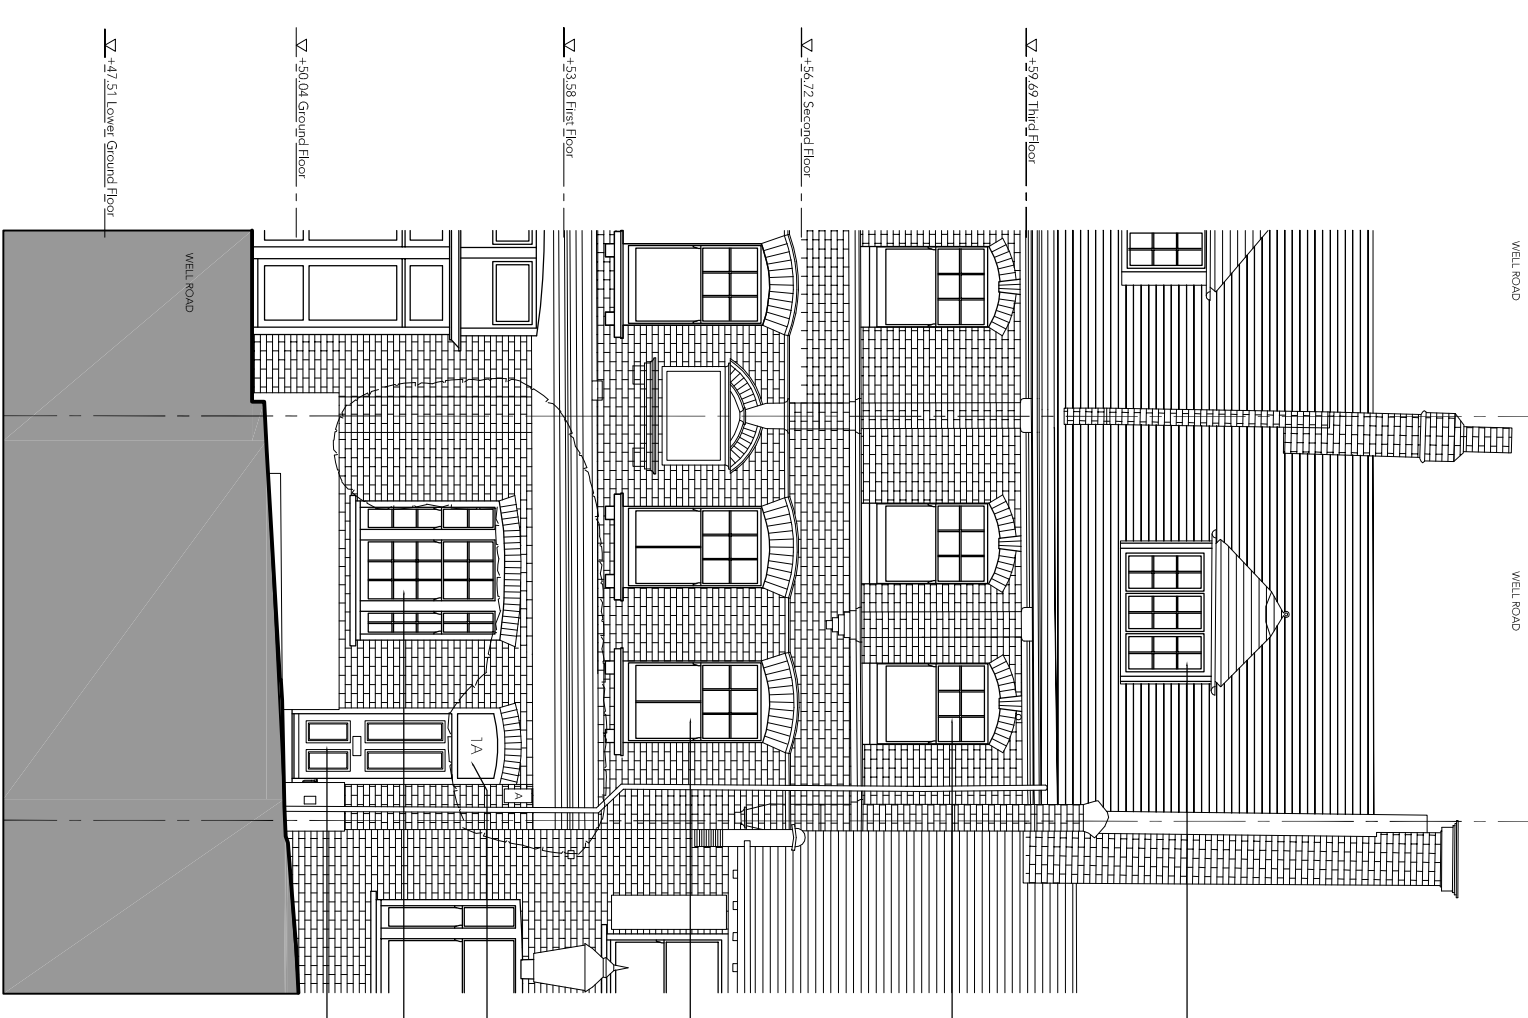

1 Proposed Front Elevation scale 1:100

