
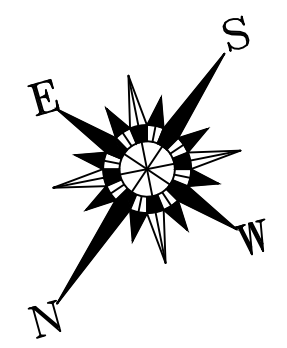


- ① EXISTING DOORS
- ② GUTTER
- ③ ROOFLIGHTS TO BATHROOM & KITCHEN BELOW
- ④ VENTS
- ⑤ SAFETY RAILING

## PROPOSED FIRST FLOOR PLAN

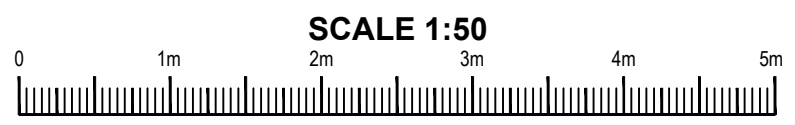

**NOTES:**

1. DO NOT SCALE FROM THIS DRAWING.
2. CONTRACTOR/CLIENT MUST VERIFY AND CHECK ALL DIMENSIONS ON SITE PRIOR TO COMMENCING ANY WORKS.

Rev.	Revision Note:	Date:	By:	Ch'd:
-	FIRST ISSUE	20.02.2015	RR	RR
A	GENERAL REVISION	03.03.2015	RR	RR

<b>CLIENT:</b> Mr Johnny White		
Scale: 1:50 @A3	Drawn By: RR	Date: June 2014
Job No: 0028/2014	Drawing No: 009	Rev: A

<b>DRAWING TITLE:</b> PROPOSED FIRST FLOOR PLAN
<b>PROJECT:</b> Bellgate Studio, Bellgate Mews London, NW5 1SW

**ANTHONY WISE ARCHITECTS**

ANTHONY WISE  
40 Beresford Road  
London, N5 2HZ

tel: 0207 359 4776  
mob: 07870 643124  
email: [anthonywise@mac.com](mailto:anthonywise@mac.com)