
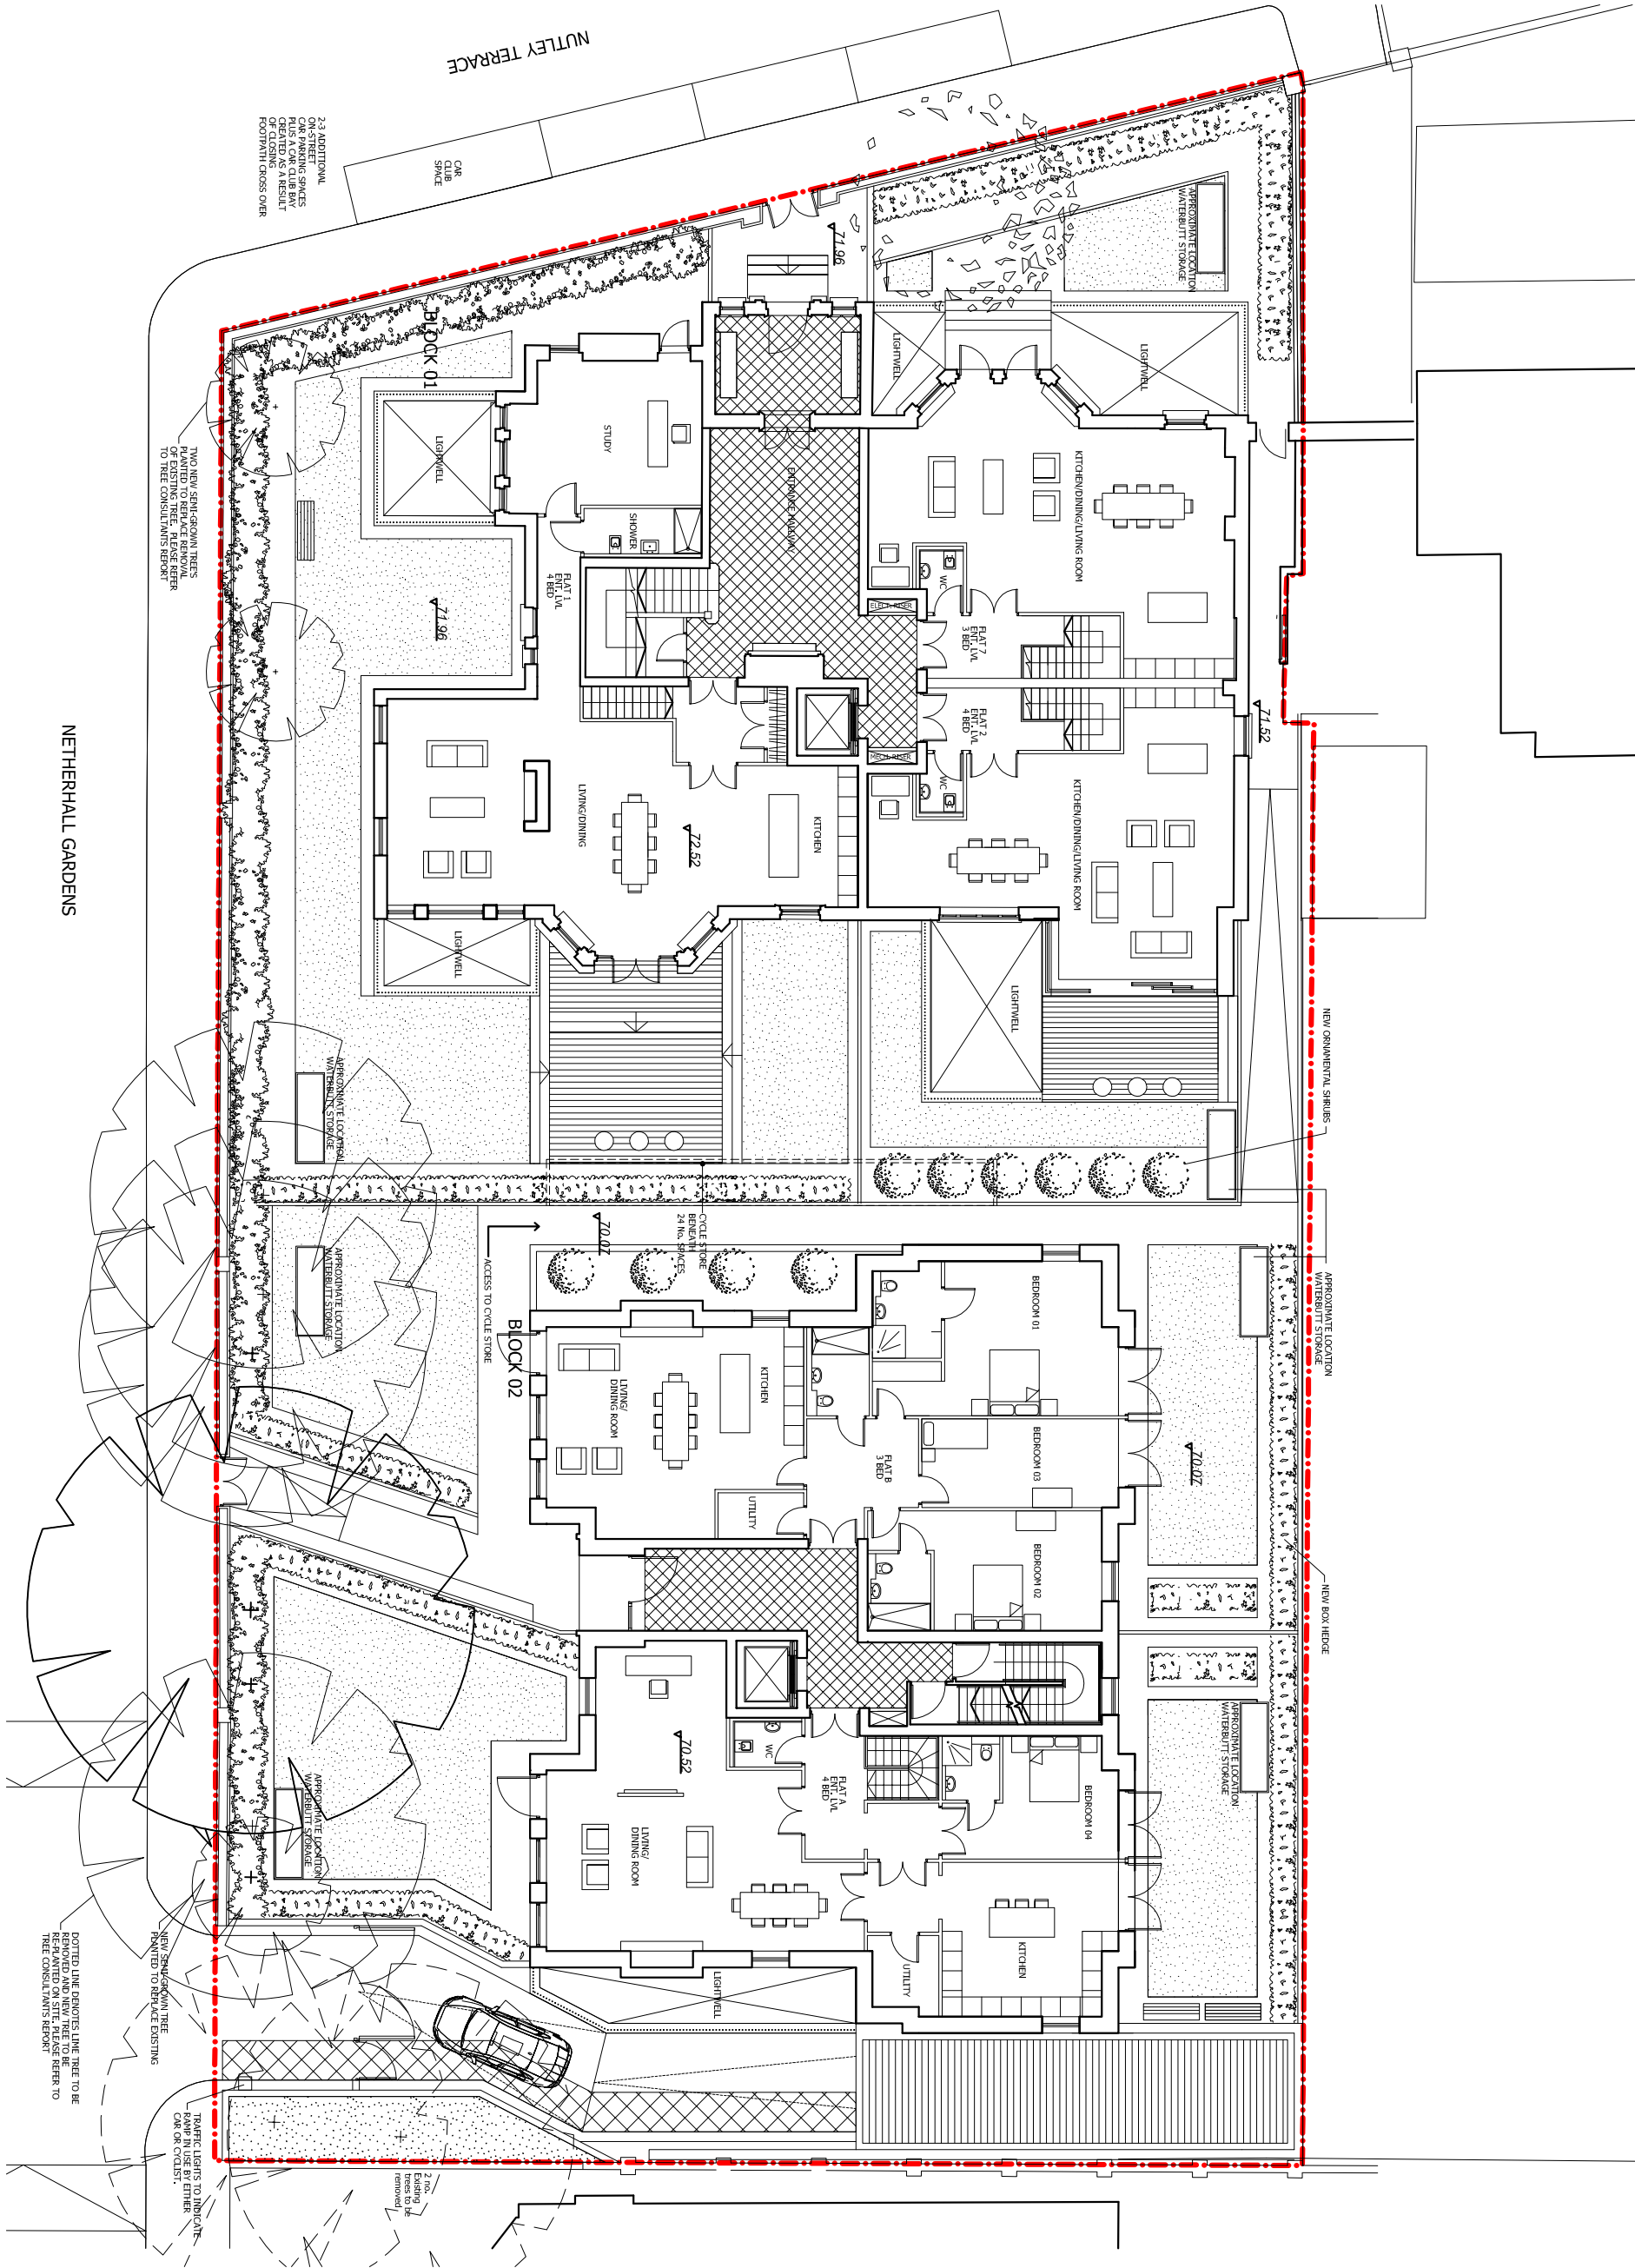


NOTES:
DO NOT SCALE FROM THIS DRAWING.
ALL DIMENSIONS TO BE CHECKED ON SITE.
ALL OMISSIONS AND DISCREPANCIES TO BE
REPORTED TO THE ARCHITECT IMMEDIATELY.

 

- Revision F
- Amended layouts
 - Flat 182 layout revised
 - Flat 7 Revised Duplex

14.01.15	Revision	F
09.10.14	Revision	E
18.08.14	Revision	D
14.08.14	Revision	C
01.08.14	Revision	B
26.06.13	Water butt storage indicated	A

14 Netherhall Gardens
London
NW3

Drawing
Ground Floor Plan
As Proposed

Drawn	Date	Scale
-	July 2014	1:1000 (A1)
Job number	Drawing number	Revision
11011	P_00_G200_001	F