
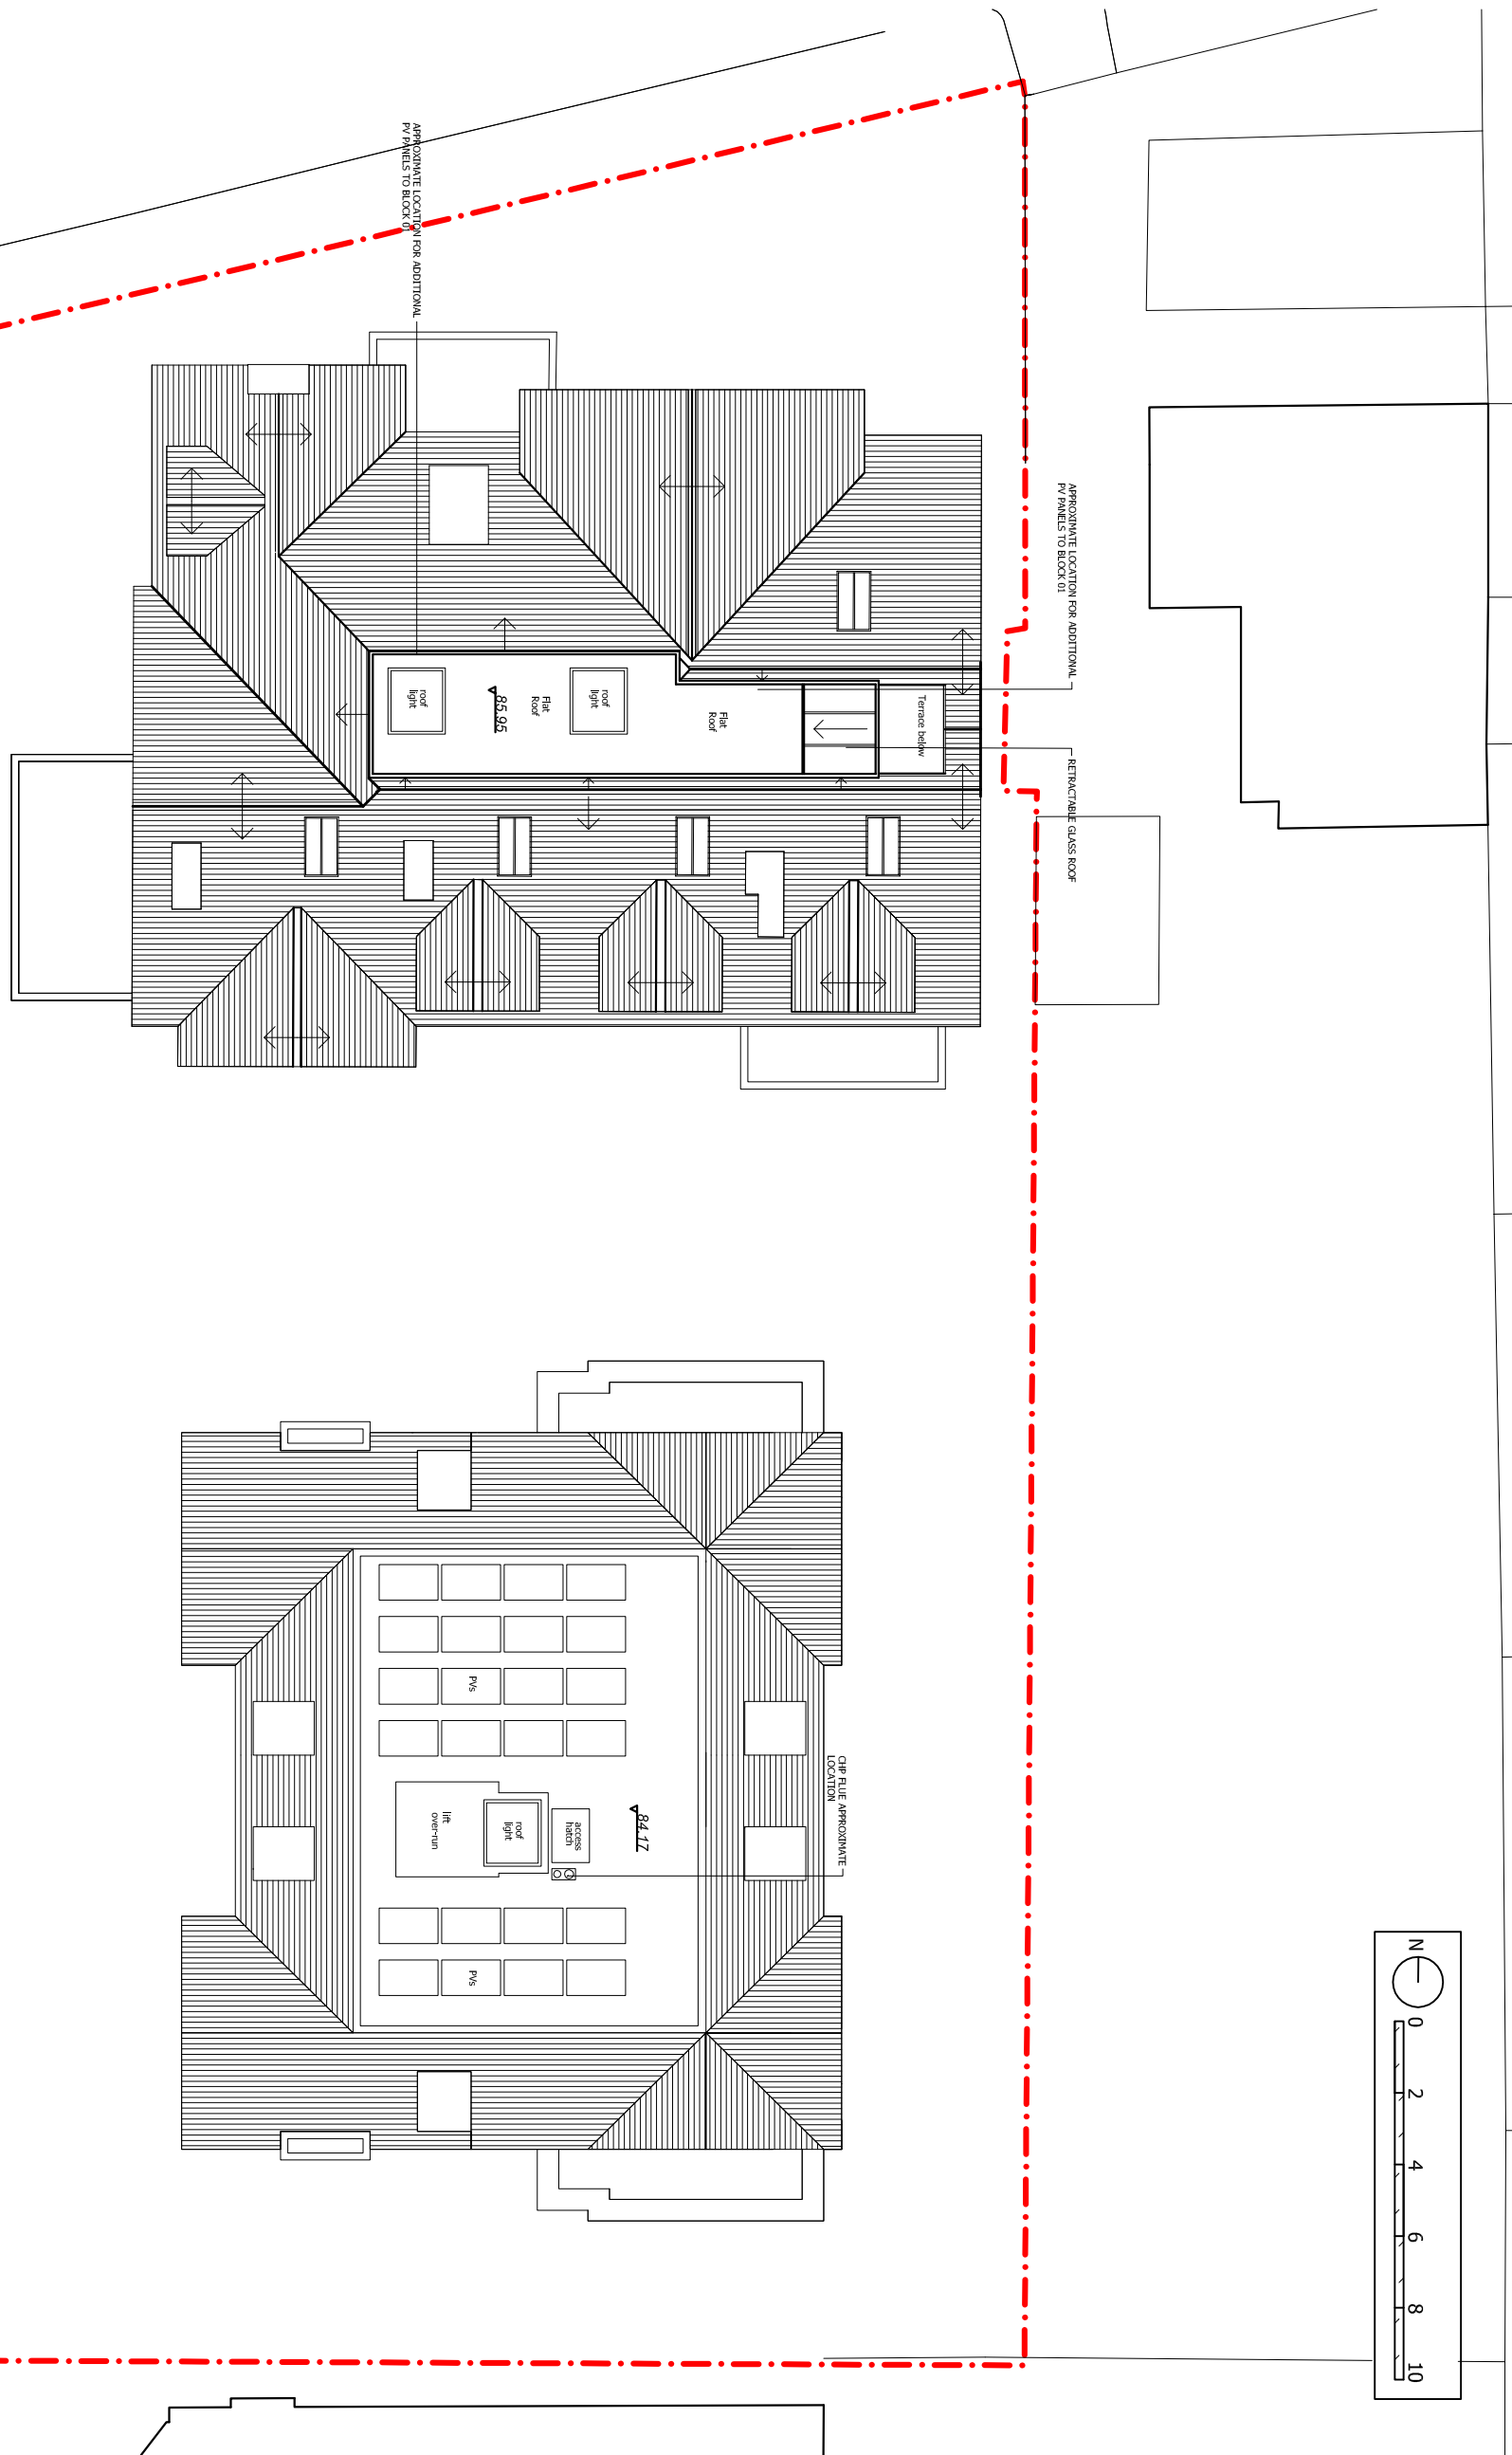


NOTES:  
 DO NOT SCALE FROM THIS DRAWING.  
 ALL DIMENSIONS TO BE CHECKED ON SITE.  
 ALL OMISSIONS AND DISCREPANCIES TO BE  
 REPORTED TO THE ARCHITECT IMMEDIATELY.

 

BLOCK 01

BLOCK 02

Revision	Date	By
D	09.10.14	
C	08.08.14	
B	01.08.14	
A	26.06.13	

Project  
 14 Netherhall Gardens  
 London  
 NW3

Drawing  
 Roof Plan  
 As Proposed

Drawn	Date	Scale
-	July 2014	1:1000 (A1)
Job number	Drawing number	Revision
11011	P_RF_G200_001	D