





EXISTING BASEMENT PLAN  
Scale 1:100

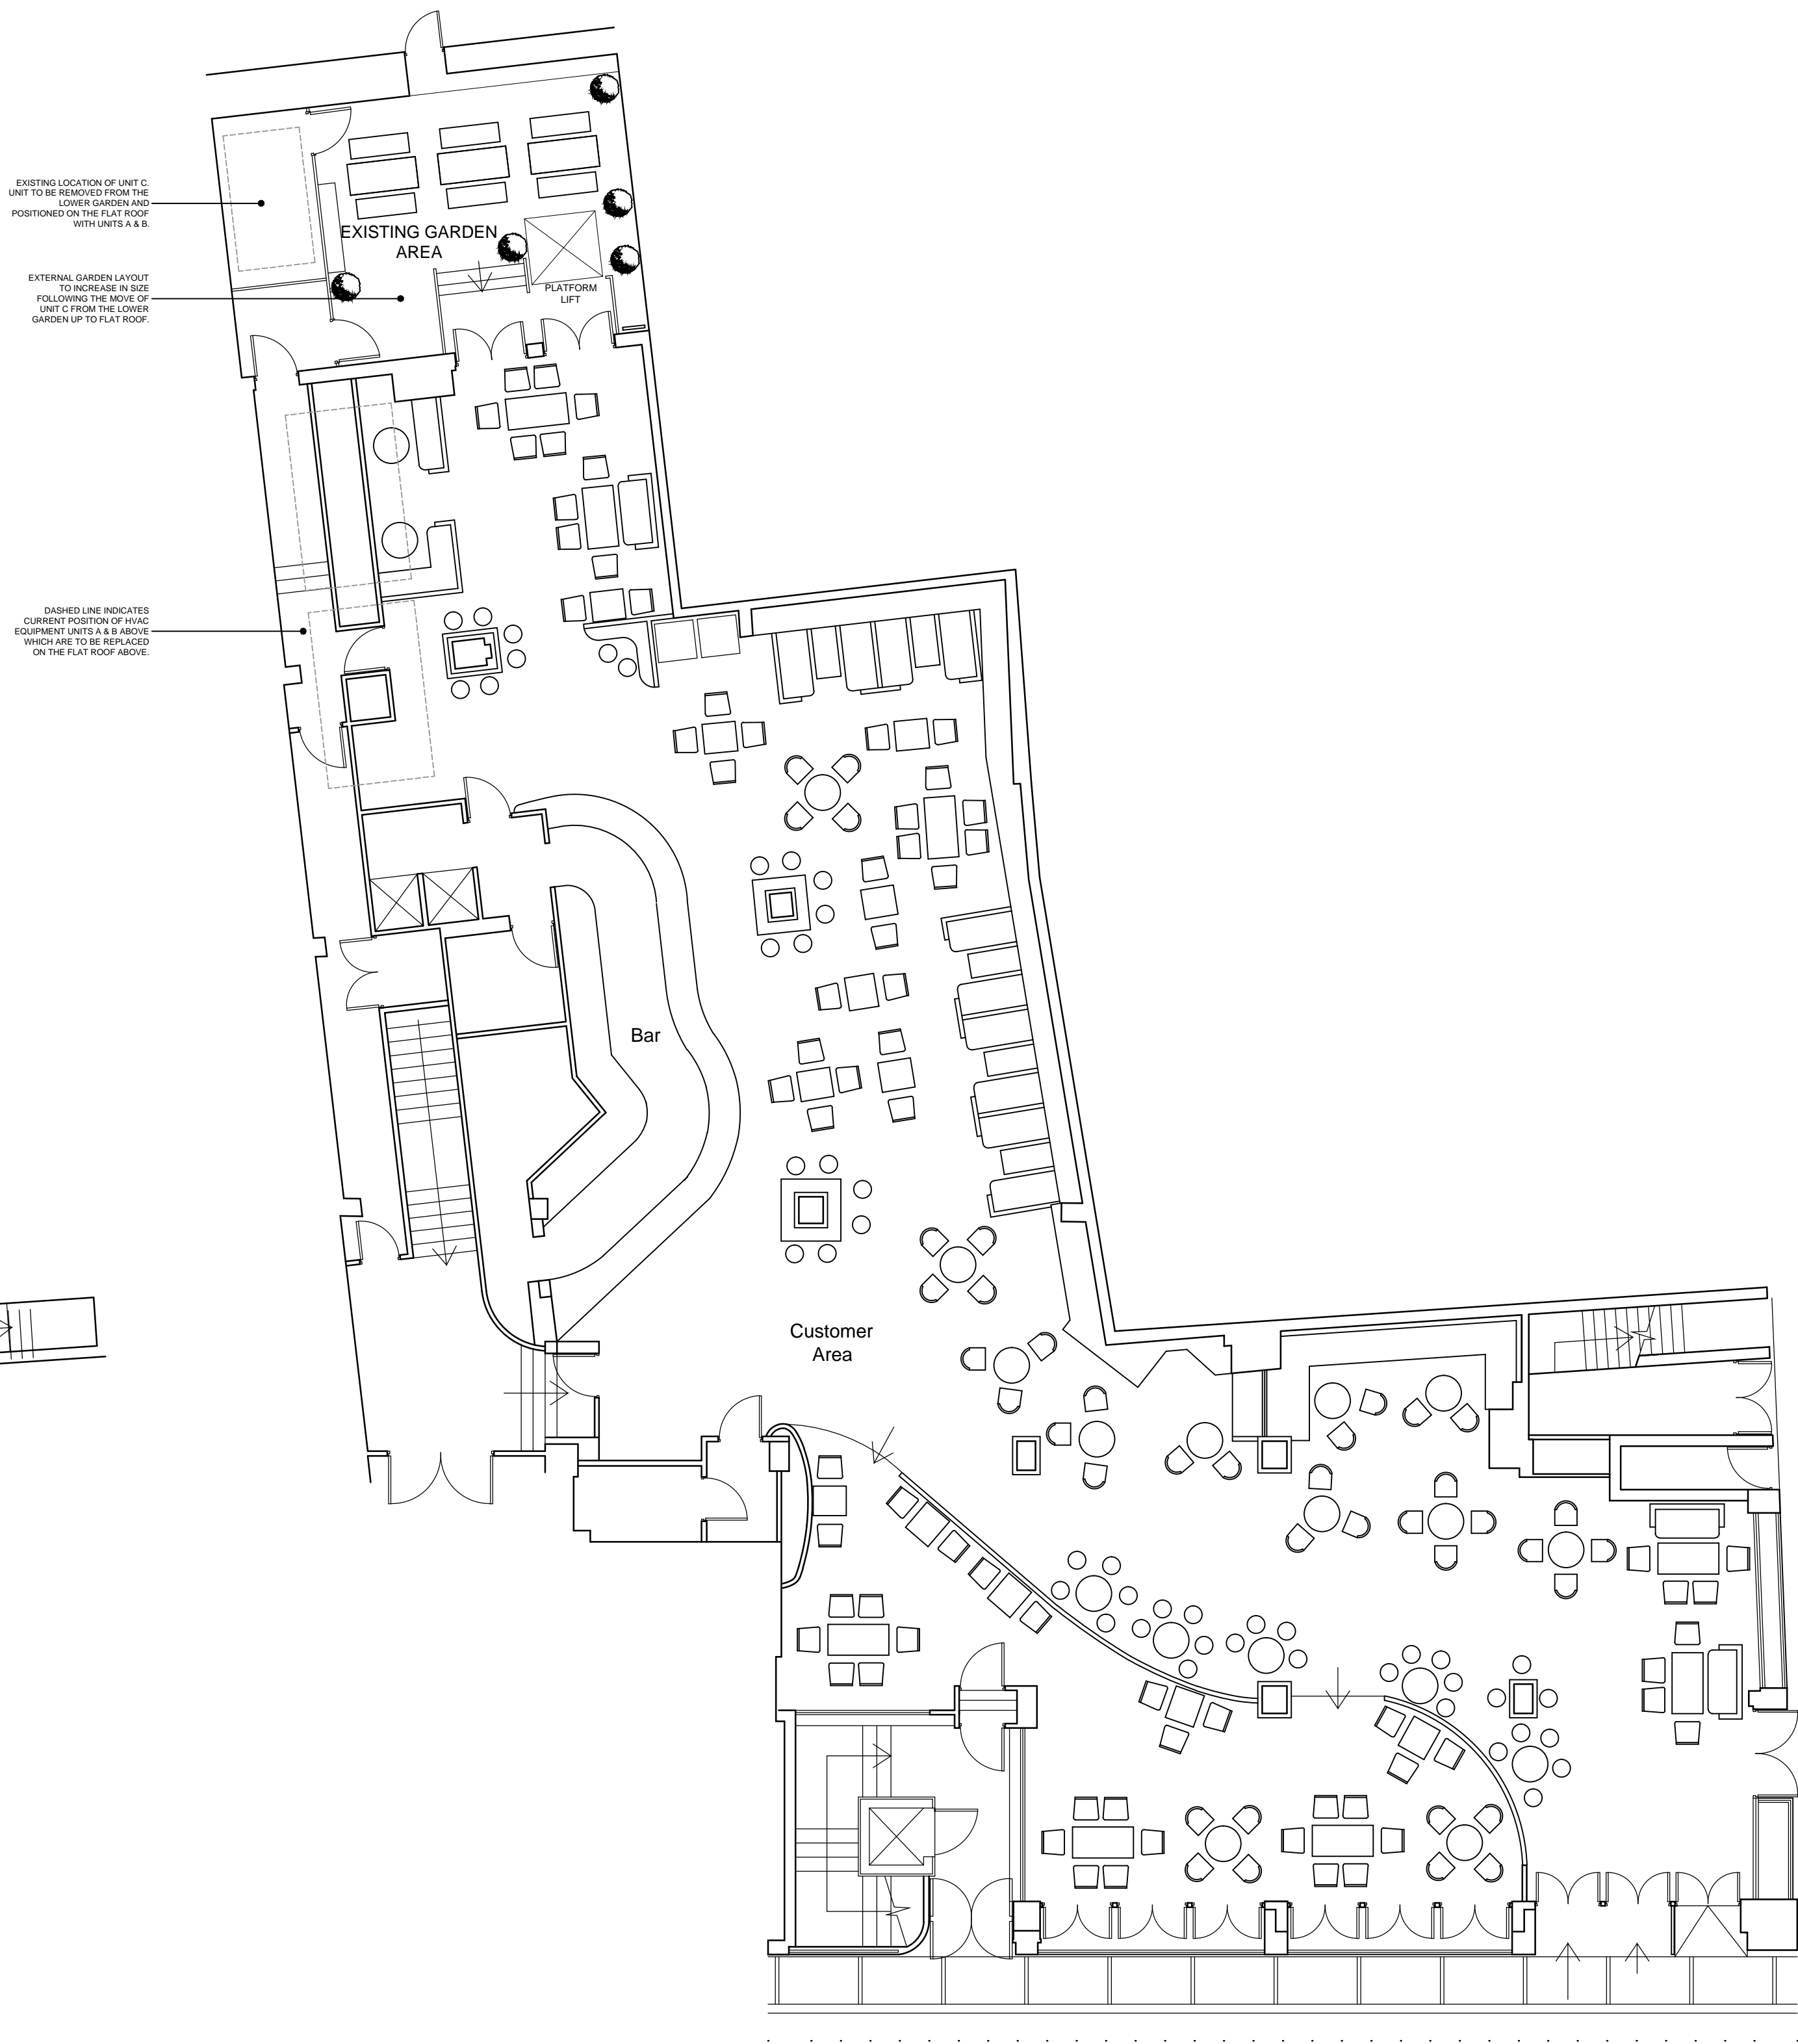

EXISTING GROUND FLOOR PLAN  
Scale 1:100

JOB NO	DWG NO	REV
392	100	/
REVISION		DATE
/		
This drawing is the property of Design Venue Limited. Copyright and design right are reserved by them and the drawing is issued on the condition that it is not copied either wholly or in part without the written consent of Design Venue Limited.		
Figured dimensions to take preference over those scaled. All dimensions to be checked on site before commencement of any work or shop drawings. This drawing is to be read with the specification when existing. Any discrepancies should be brought to the attention of the architect / designer.		

wetherspoon

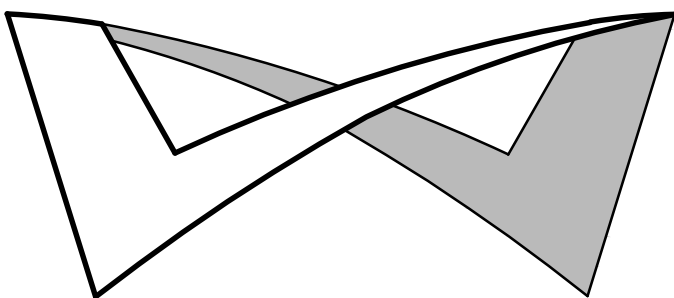

DV ARCHITECTS

Watling Court Orbital Plaza Cannock  
Staffordshire WS11 0EL  
Tel: 01543 404 657  
Email: studio@designvenue.co.uk

Penderel's Oak  
Holborn Pub No. 0506

DRAWING TITLE  
Existing Layout Plans

SCALE  
1:100 @ A1

DATE 18/01/2013	DRAWN BY JB	CHECKED BY XX
--------------------	----------------	------------------

STATUS  
PLANNING

JOB NO	DWG NO	REV
392	100	/