


ADDRESS:
107 BRECKNOCK ROAD
LONDON N7 0DA


CLIENT:
THOMAS GAISFORD

PLANNING APPLICATION - JANUARY 2015

 


DRAWINGS:

P - 001	SITE PLAN	1:500
P - 002	EXISTING GROUND FLOOR PLAN	1:100
P - 003	EXISTING FIRST FLOOR PLAN	1:100
P - 004	EXISTING FIRST FLOOR MEZZANINE PLAN	1:100
P - 005	EXISTING SECOND FLOOR PLAN	1:100
P - 006	EXISTING ROOF PLAN	1:100
P - 007	EXISTINGFRONT ELEVATION	1:100
P - 008	EXISTING REAR ELEVATION	1:100
P - 009	EXISTING SECTION	1:100
P - 101	PROPOSED SECOND FLOOR PLAN	1:100
P - 102	PROPOSED THIRD FLOOR PLAN	1:100
P - 103	PROPOSED ROOF PLAN	1:100
P - 104	PROPOSED FRONT ELEVATION	1:100
P - 105	PROPOSED REAR ELEVATION	1:100
P - 106	PROPOSED SECTION	1:100

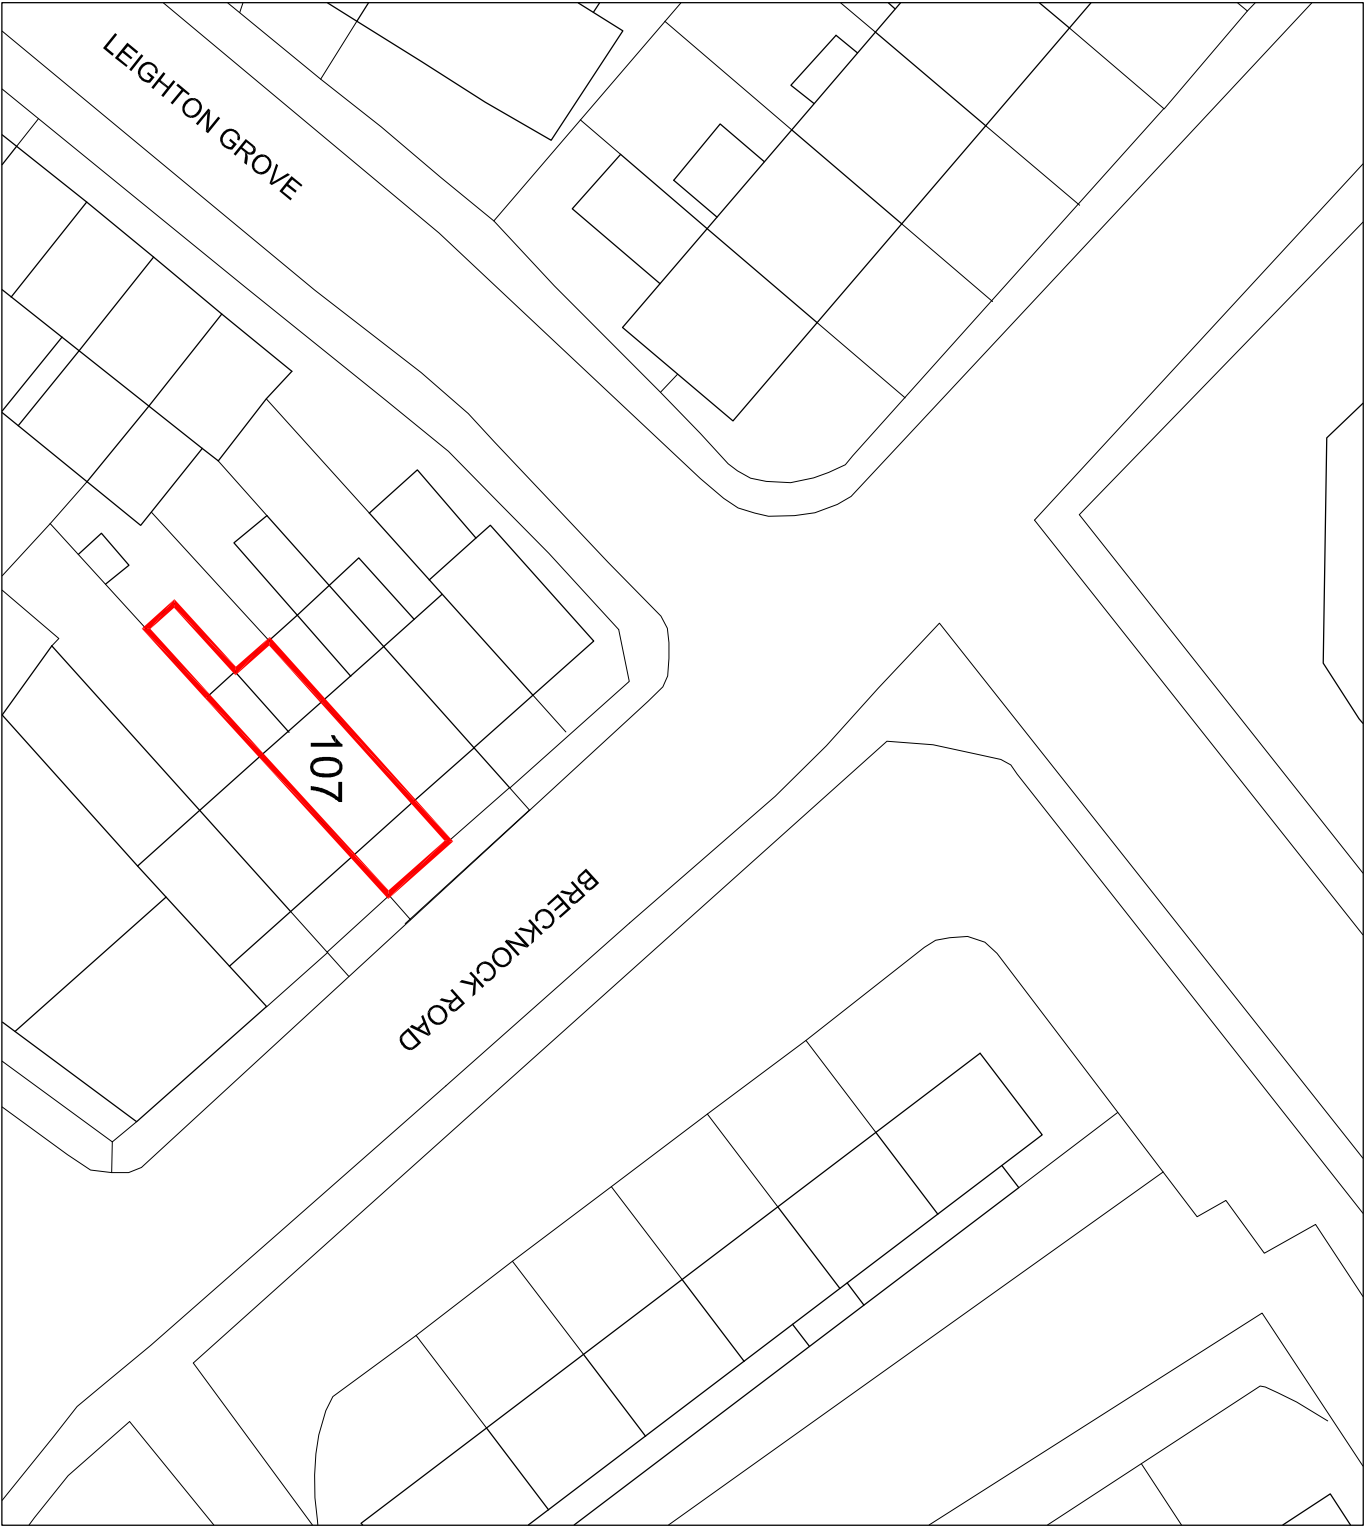

SITE PLAN 1 : 500 @ A3

 

JOB REFERENCE TG-107	STATUS PLANNING
DWG No. P- 001	SCALE 1:500 @ A3
NOTES REVISION P4 ISSUED 150107	