


1 Existing Lower Ground Plan

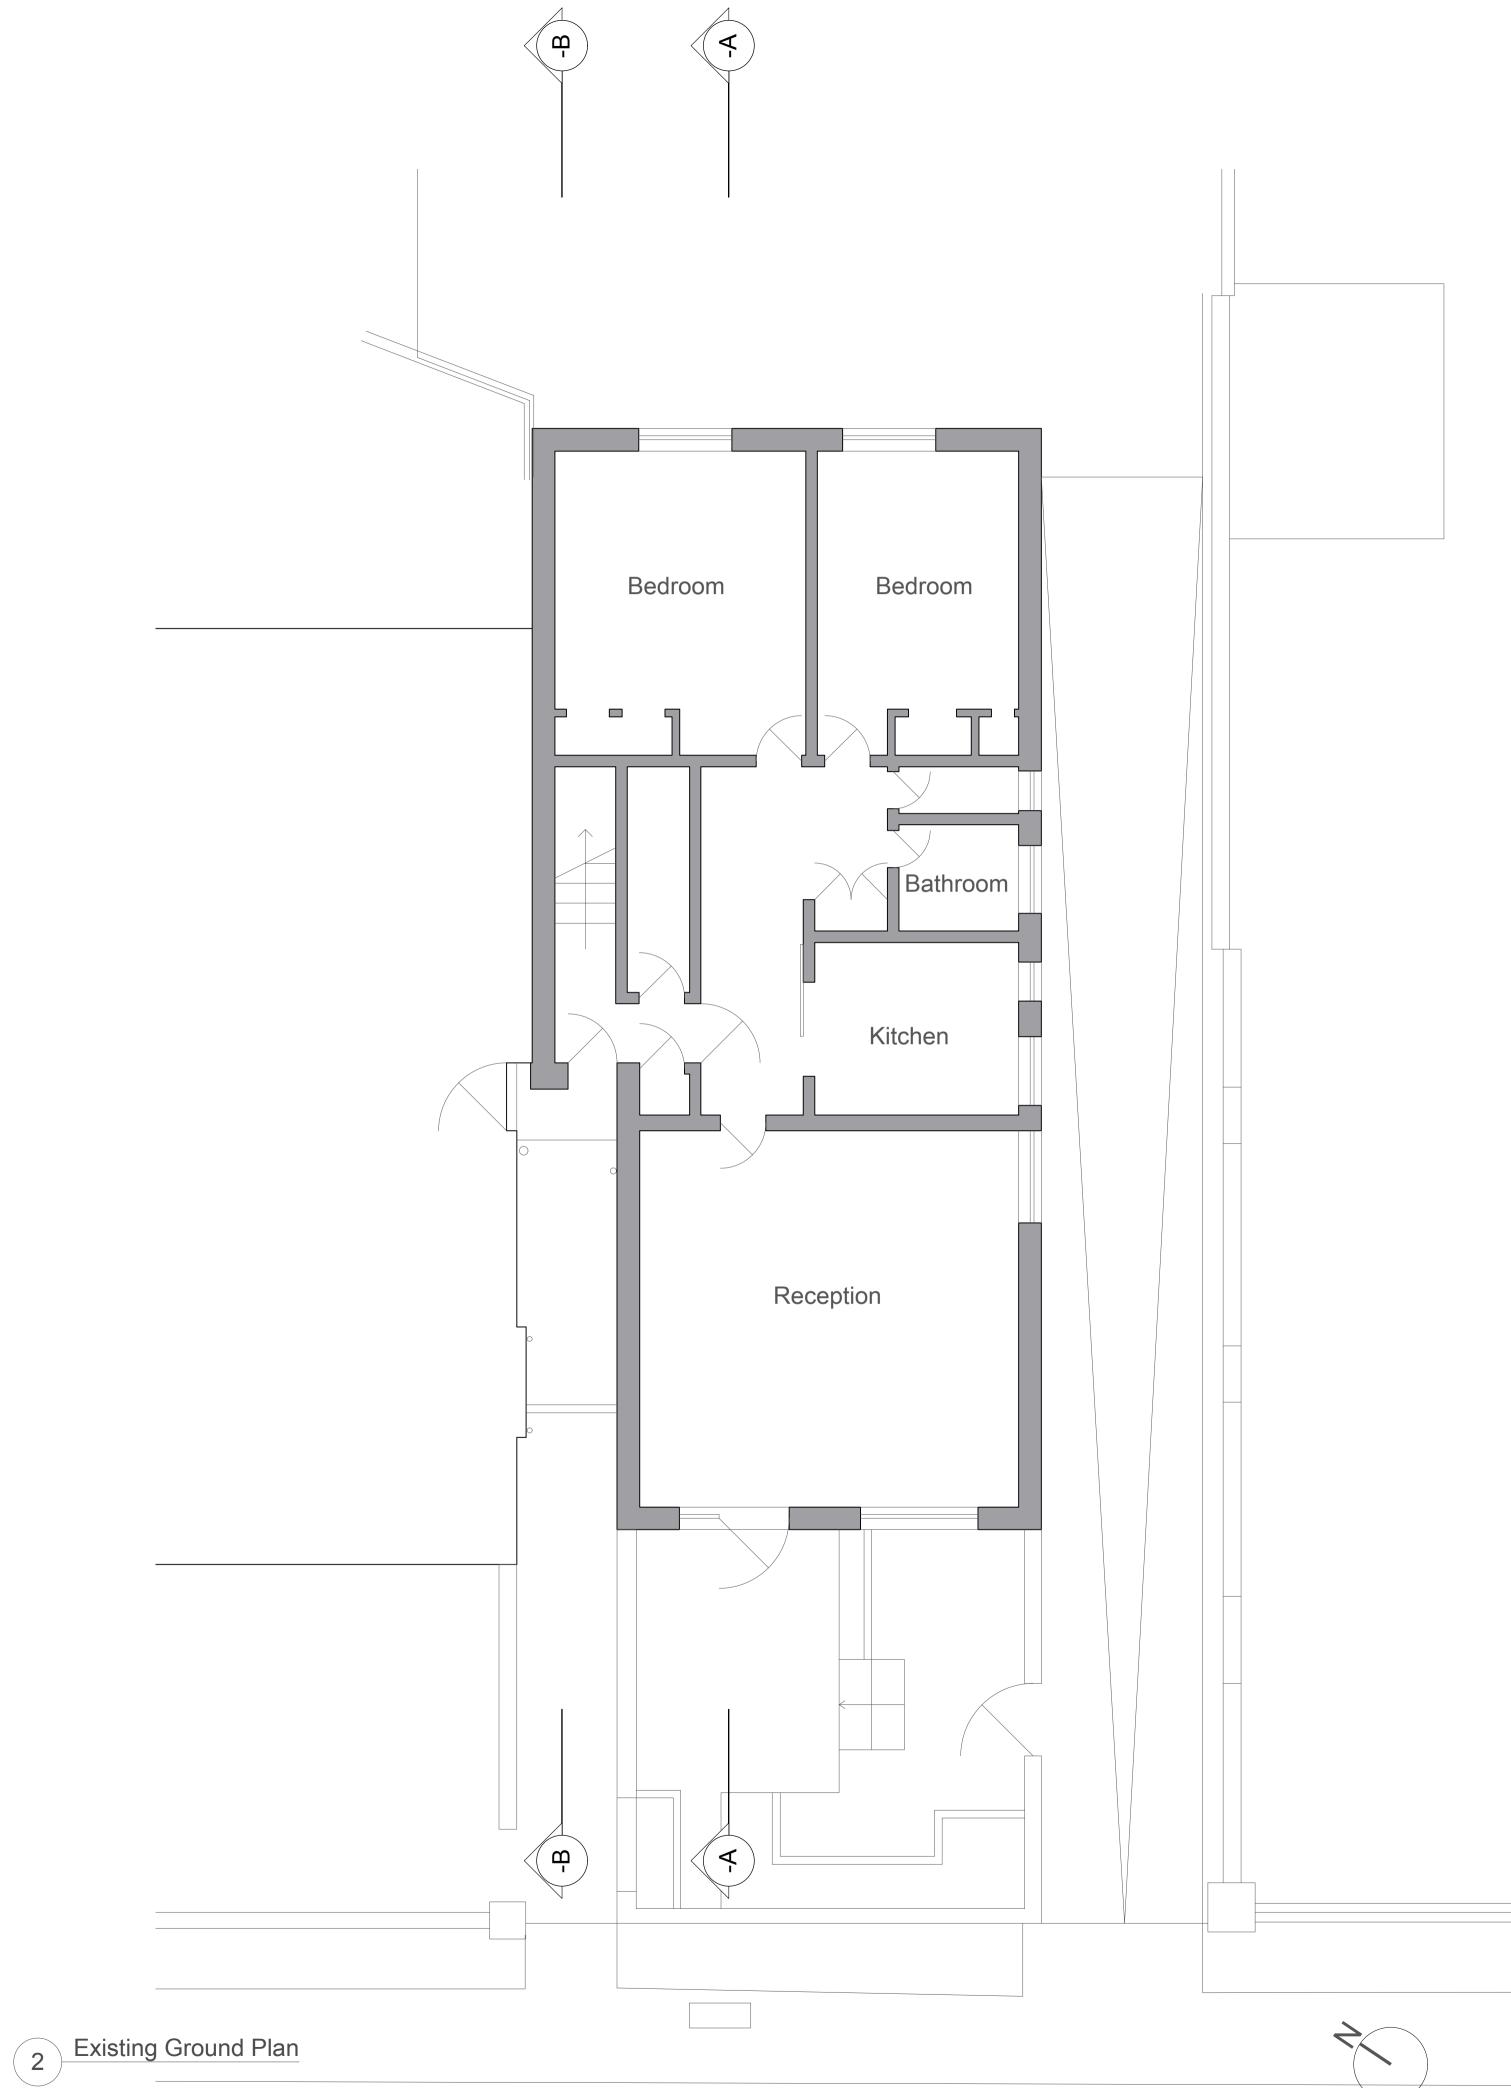

Copyright in the design and this drawing is the property of 51% Studios Limited. Reproduction in whole or in part is forbidden without written permission of 51% Studios Limited.

All Dimensions are to be checked on site before any work proceeds. Do not scale this drawing but use only figured dimensions. Any errors or omissions are to be reported to 51%.

The contractor shall submit full size drawings and specifications to 51% for approval, without which, manufacture shall not commence.

This drawing is to be read in conjunction with all the relevant consultants' and / or specialists' drawings/documents, and any discrepancies or variations are to be notified to 51% before work commences.

For further information on services use engineer's and/or contractor's

For further information please see other drawings and documents enclosed with this drawing.

For information on structure use engineer's drawings.

NOTES

No.	Date	Checked	Revision Notes
D	18/02/15		Issued for Planning
No.	Date	Issue Notes	

1a Cobham Mews . London NW1 1SB t. 44 [0] 8456 123 911 f. 44 [0] 8456 123 998 www.51pct.com

23a Hampstead Hill Gardens

Kiniaton Capital BVI Limited 87 Wimpole Street London W1G 9RL

Issued for Planning

Existing Basement and Ground Floor Plans

	Ground Flans				
	Project Architect 51% studios	Project ID 1104			
	Drawn By	1:50 @ A1			
,	Checked By 51% studios	Drawing No.	Revision		
	October 2010	0003			
	File Name	0000			