


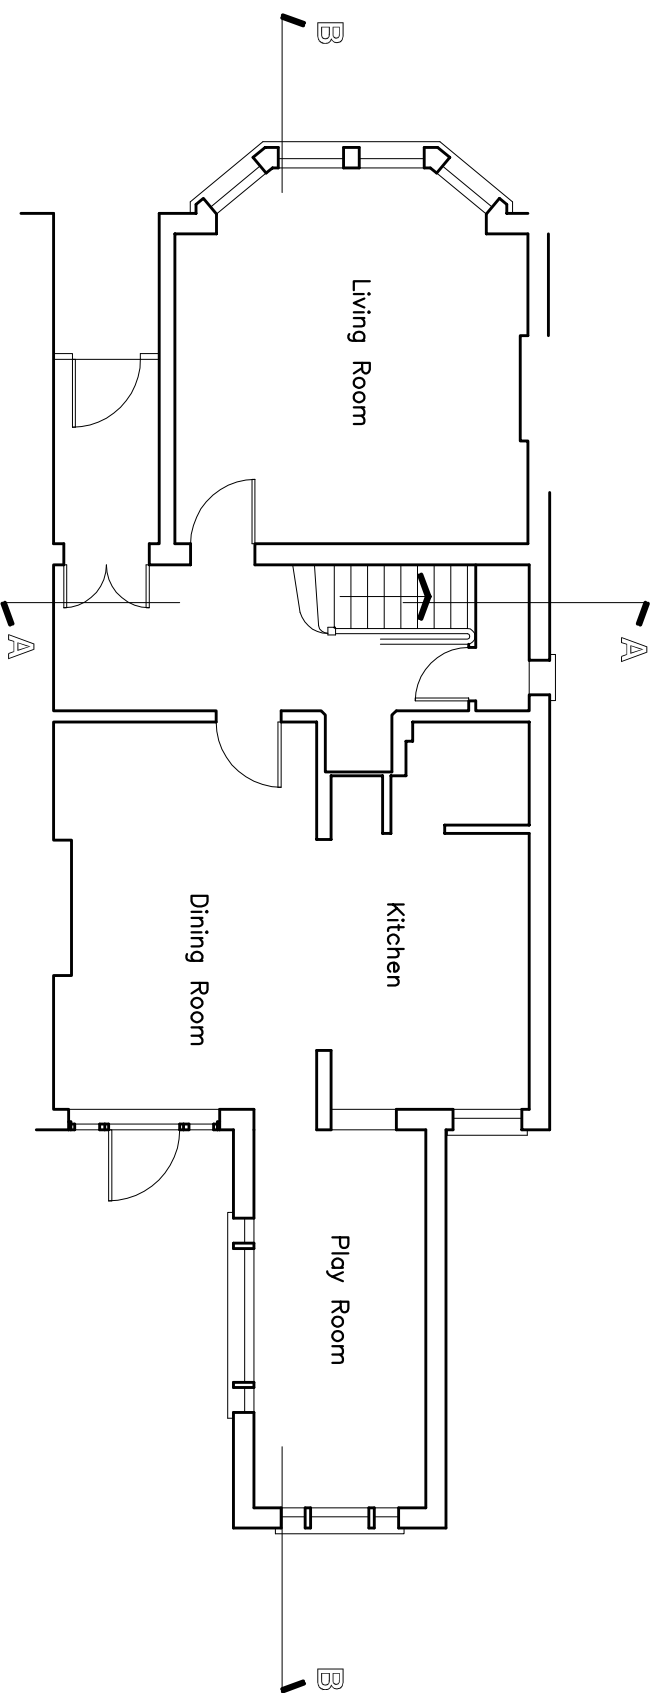

GROUND FLOOR PLAN



A4

Yiannis Pareas Chartered Architects
82 Mill Lane
London NW6 1NL
Tel 020 7431 5022

fax 020 7435 6571

57 MINSTER ROAD
LONDON NW2 3SH

GROUND FLOOR PLAN
AS EXISTING
DRAWING NO 503/1