


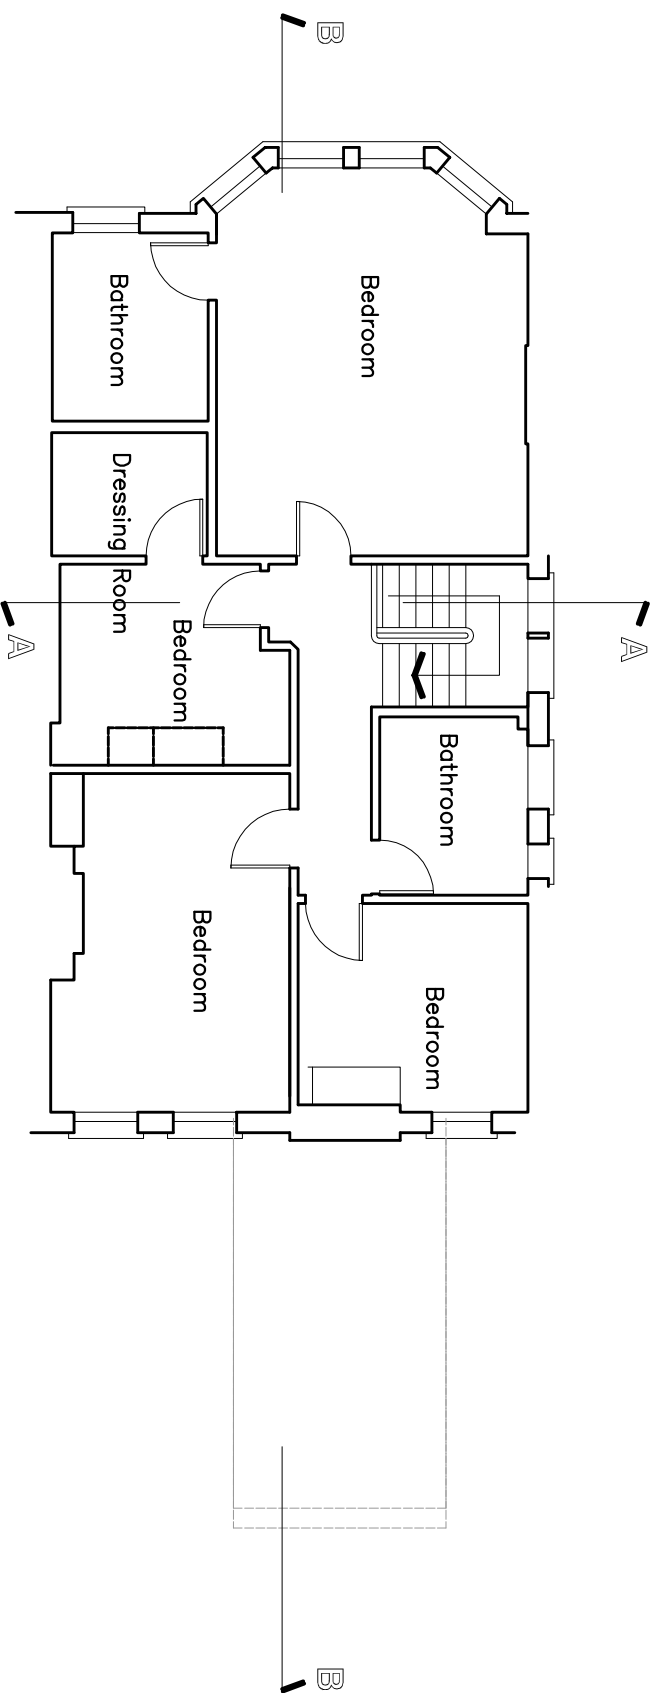

FIRST FLOOR PLAN



A4

Yiannis Pareas Chartered Architects
82 Mill Lane
London NW6 1NL
Tel 020 7431 5022

fax 020 7435 6571

57 MINSTER ROAD
LONDON NW2 3SH

SCALE 1:100

FIRST FLOOR PLAN
AS EXISTING

DRAWING NO 503/2