


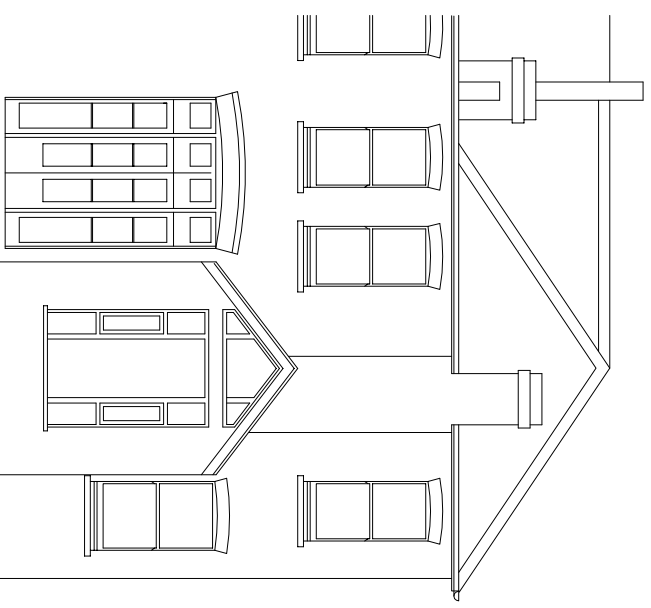

Yiannis Pareas Chartered Architects
82 Mill Lane
London NW6 1NL
Tel 020 7431 5022 fax 020 7435 6571

57 MINSTER ROAD
LONDON NW2 3SH
SCALE 1:100

REAR ELEVATION
AS EXISTING
DRAWING NO 503/3