


NO DIMENSIONS TO BE SCALED
OR TAKEN FROM DRAWINGS.
ALL DIMS TO BE CHECKED ON
SITE

DRAWING NUMBER P171		CONTACT Ivan McFie 07916 124910 designatedesignltd@gmail.com		Designate Design Ltd	
DRAWING DATE 20 03 14		DRAWN IM			
REVISION A 23 07 14 Extension lengthened B 15 02 15 Roof amended		SIZE A4	CLIENT P.KEEP& C.COOPER	PURPOSE Planning	SCALE 1:100

 


NO DIMENSIONS TO BE SCALED
OR TAKEN FROM DRAWINGS,
ALL DIMS TO BE CHECKED ON
SITE

DRAWING NUMBER P170		CONTACT Ivan McFie 07916 124910 designatedesignltd@gmail.com			Designate Design Ltd	
DRAWING DATE 20 03 14		DRAWN IM		TITLE REAR ELEVATION PROPOSED, 25A FORDWYCH RD		
REVISION A 23 07 14 Extension lengthened B 15 02 15 Roof amended		SIZE A4	CLIENT P.KEEP& C.COOPER	PURPOSE Planning	SCALE 1:100	

1

EXISTING ROOF PLAN


1:200

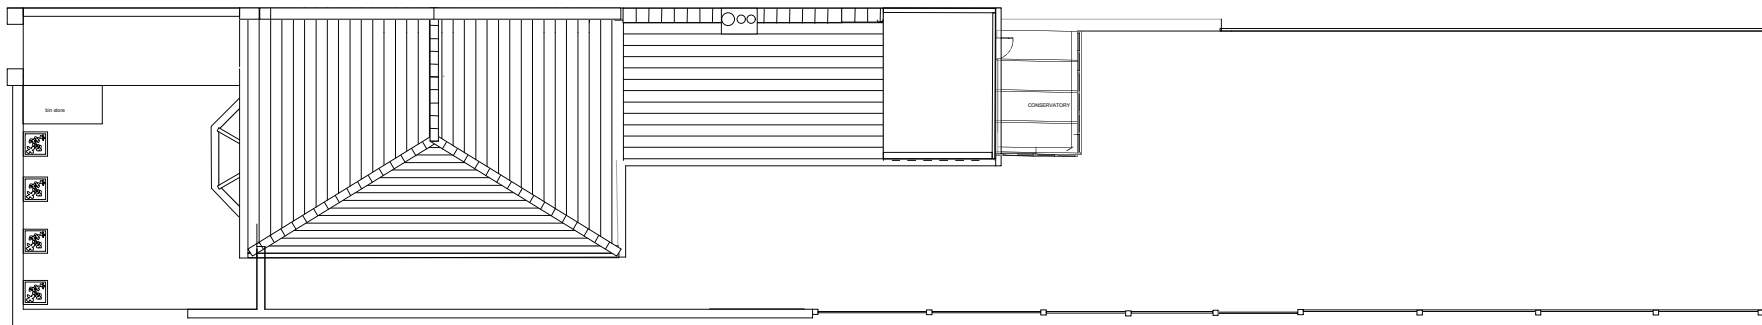

2



PROPOSED ROOF PLAN

1:200


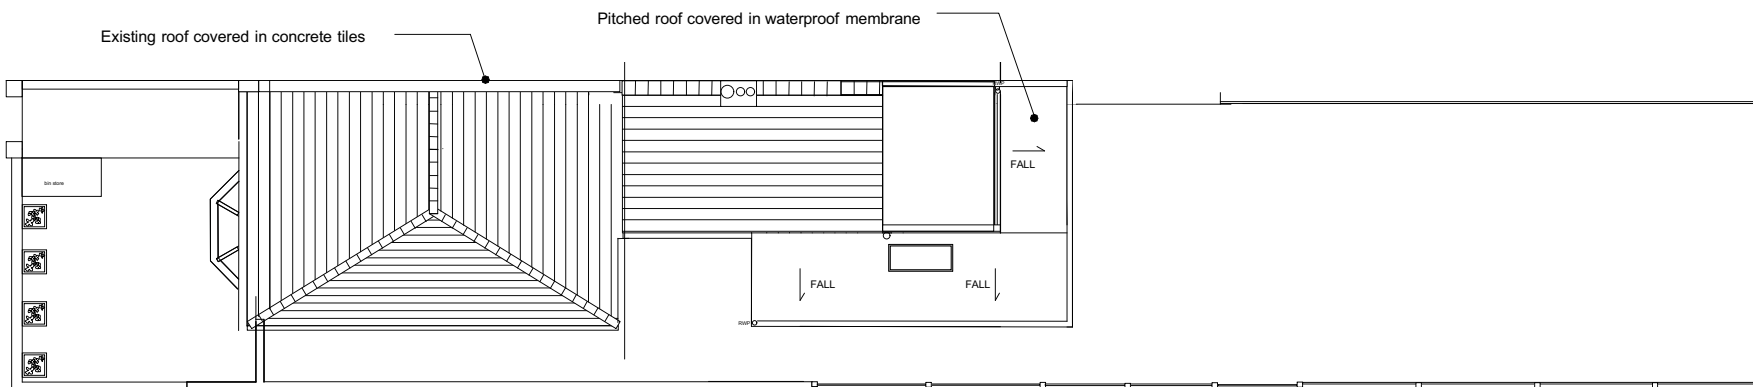


NO DIMENSIONS TO BE SCALED
OR TAKEN FROM DRAWINGS,
ALL DIMS TO BE CHECKED ON
SITE

DRAWING NUMBER P1000		CONTACT Ivan McFie 07916 124910 designatedesignltd@gmail.com		Designate Design Ltd	
DRAWING DATE 20 03 14		DRAWN IM			
REVISION A 23 07 14 Extension lengthened		SIZE A4	CLIENT P.KEEP& C.COOPER	PURPOSE Planning	SCALE 1:200

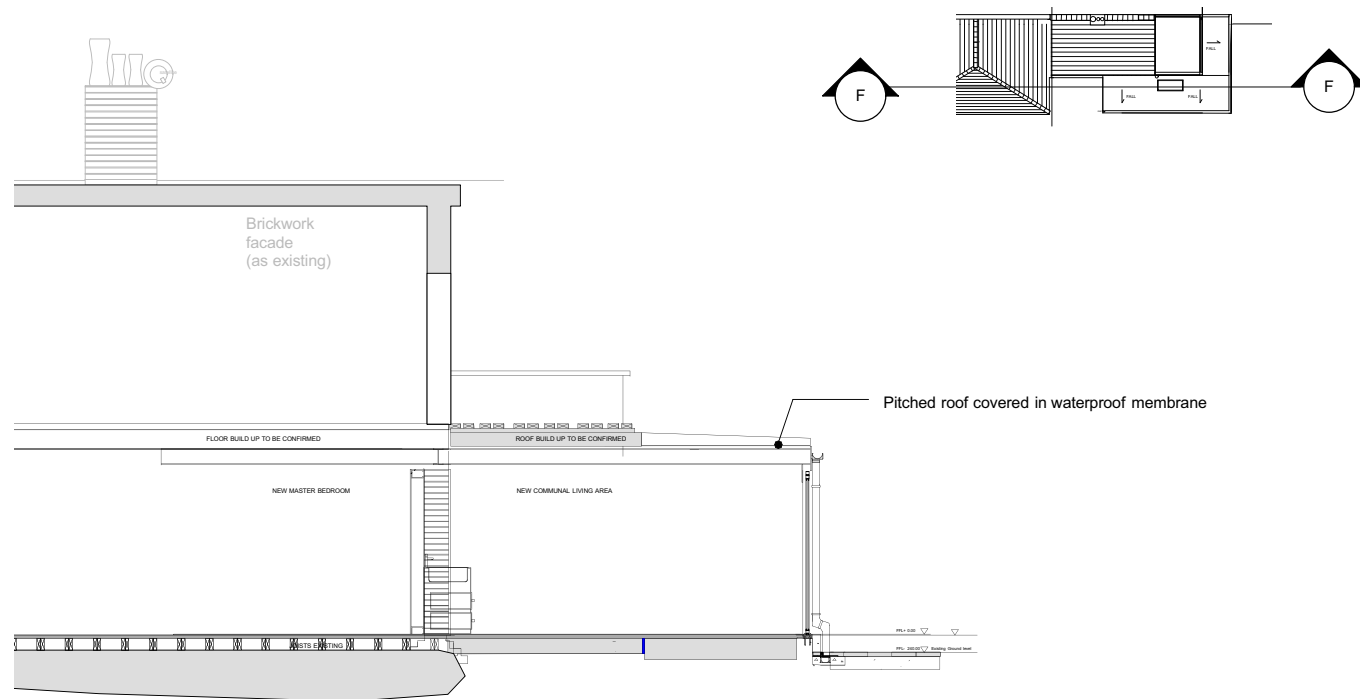
 


DRAWING NUMBER P1157		CONTACT Ivan McFie 07916 124910 designatedesignltd@gmail.com		Designate Design Ltd	
DRAWING DATE 15 05 15	DRAWN IM	TITLE SECTION THRU BALCONY AND ROOF (FF), 25A FORDWYCH RD			
REVISION		SIZE A4	CLIENT P.KEEP& C.COOPER	PURPOSE Planning	SCALE 1:200

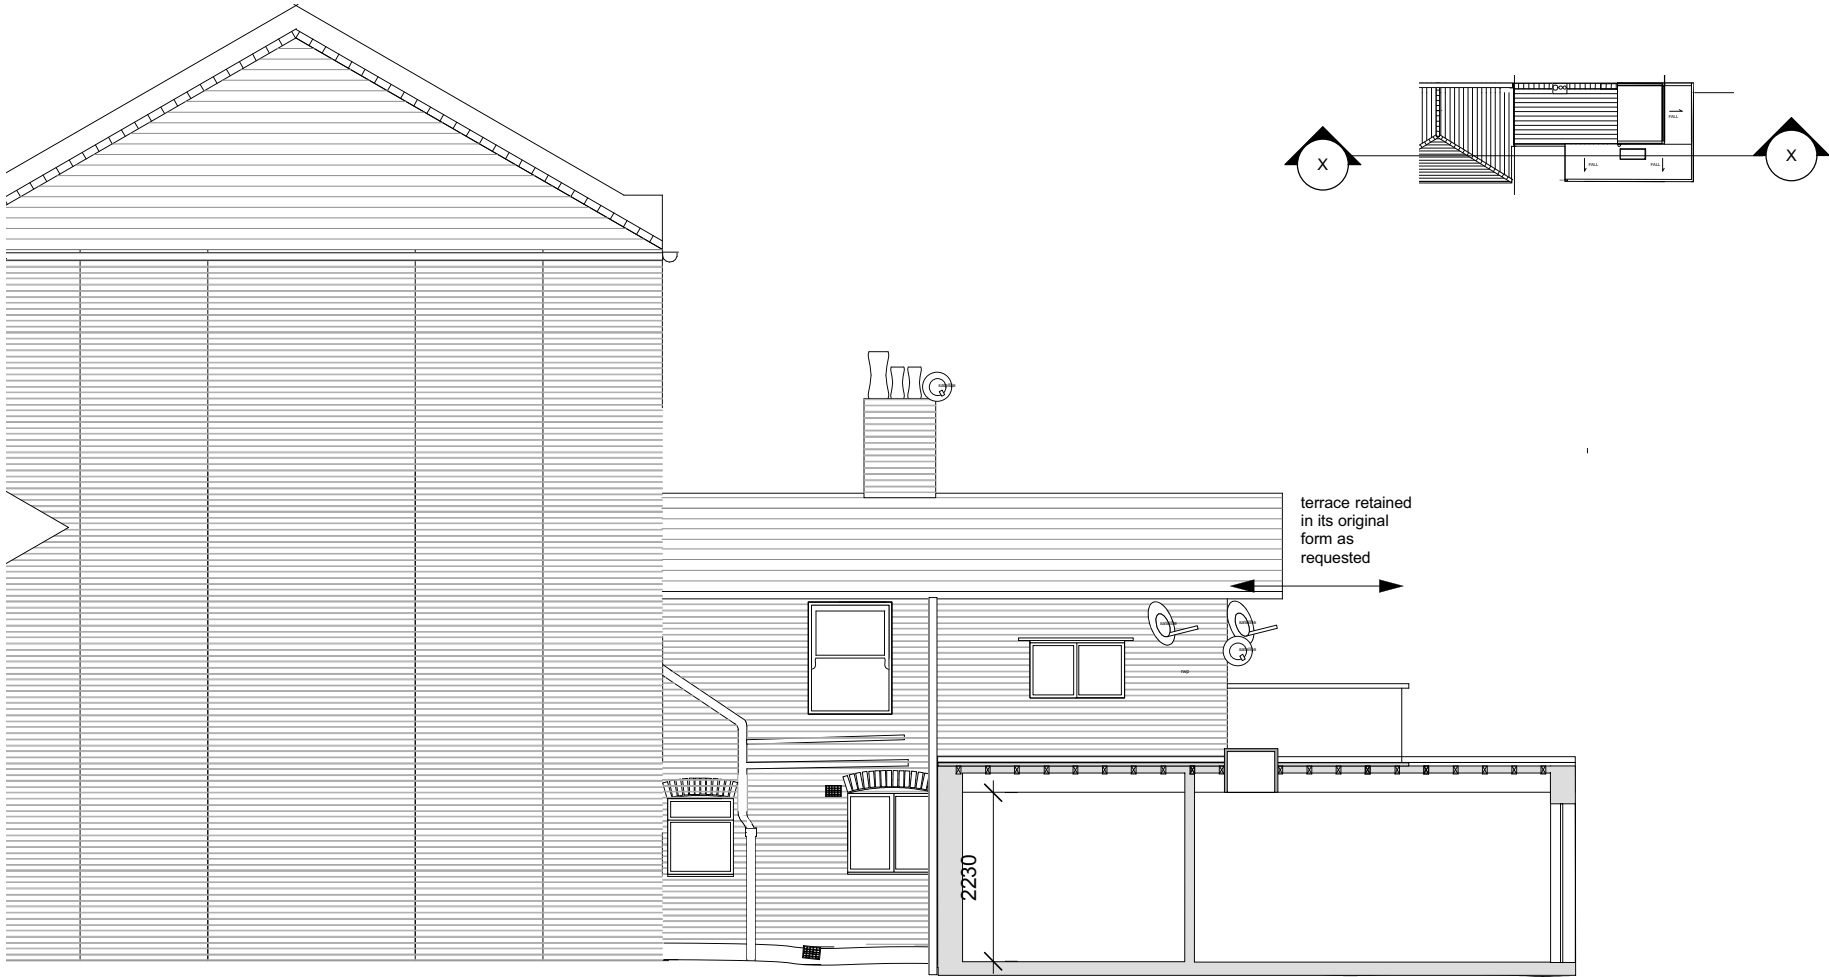 

NO DIMENSIONS TO BE SCALED
OR TAKEN FROM DRAWINGS.
ALL DIMS TO BE CHECKED ON
SITE

DRAWING NUMBER P1151		CONTACT Ivan McFie 07916 124910 designatedesignltd@gmail.com		Designate Design Ltd	
DRAWING DATE 05 04 14		DRAWN IM			
REVISION A 23 07 14 Extension lengthened		SIZE A4	CLIENT P.KEEP& C.COOPER	PURPOSE Planning	SCALE 1:200

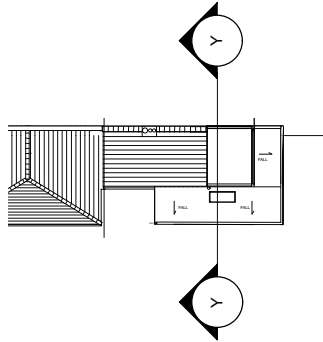 

NO DIMENSIONS TO BE SCALED
OR TAKEN FROM DRAWINGS,
ALL DIMS TO BE CHECKED ON
SITE

DRAWING NUMBER P1150		CONTACT Ivan McFie 07916 124910 designatedesignltd@gmail.com		Designate Design Ltd	
DRAWING DATE 05 04 14		DRAWN IM			
REVISION A 23 07 14 Extension lengthened B 15 02 14 Roof amended		SIZE A4	CLIENT P.KEEP & C.COOPER	PURPOSE Planning	SCALE 1:100