



the original size of this A1 sheet is 841mm x 594mm Copyright © 2015 WATG. All rights reserved.

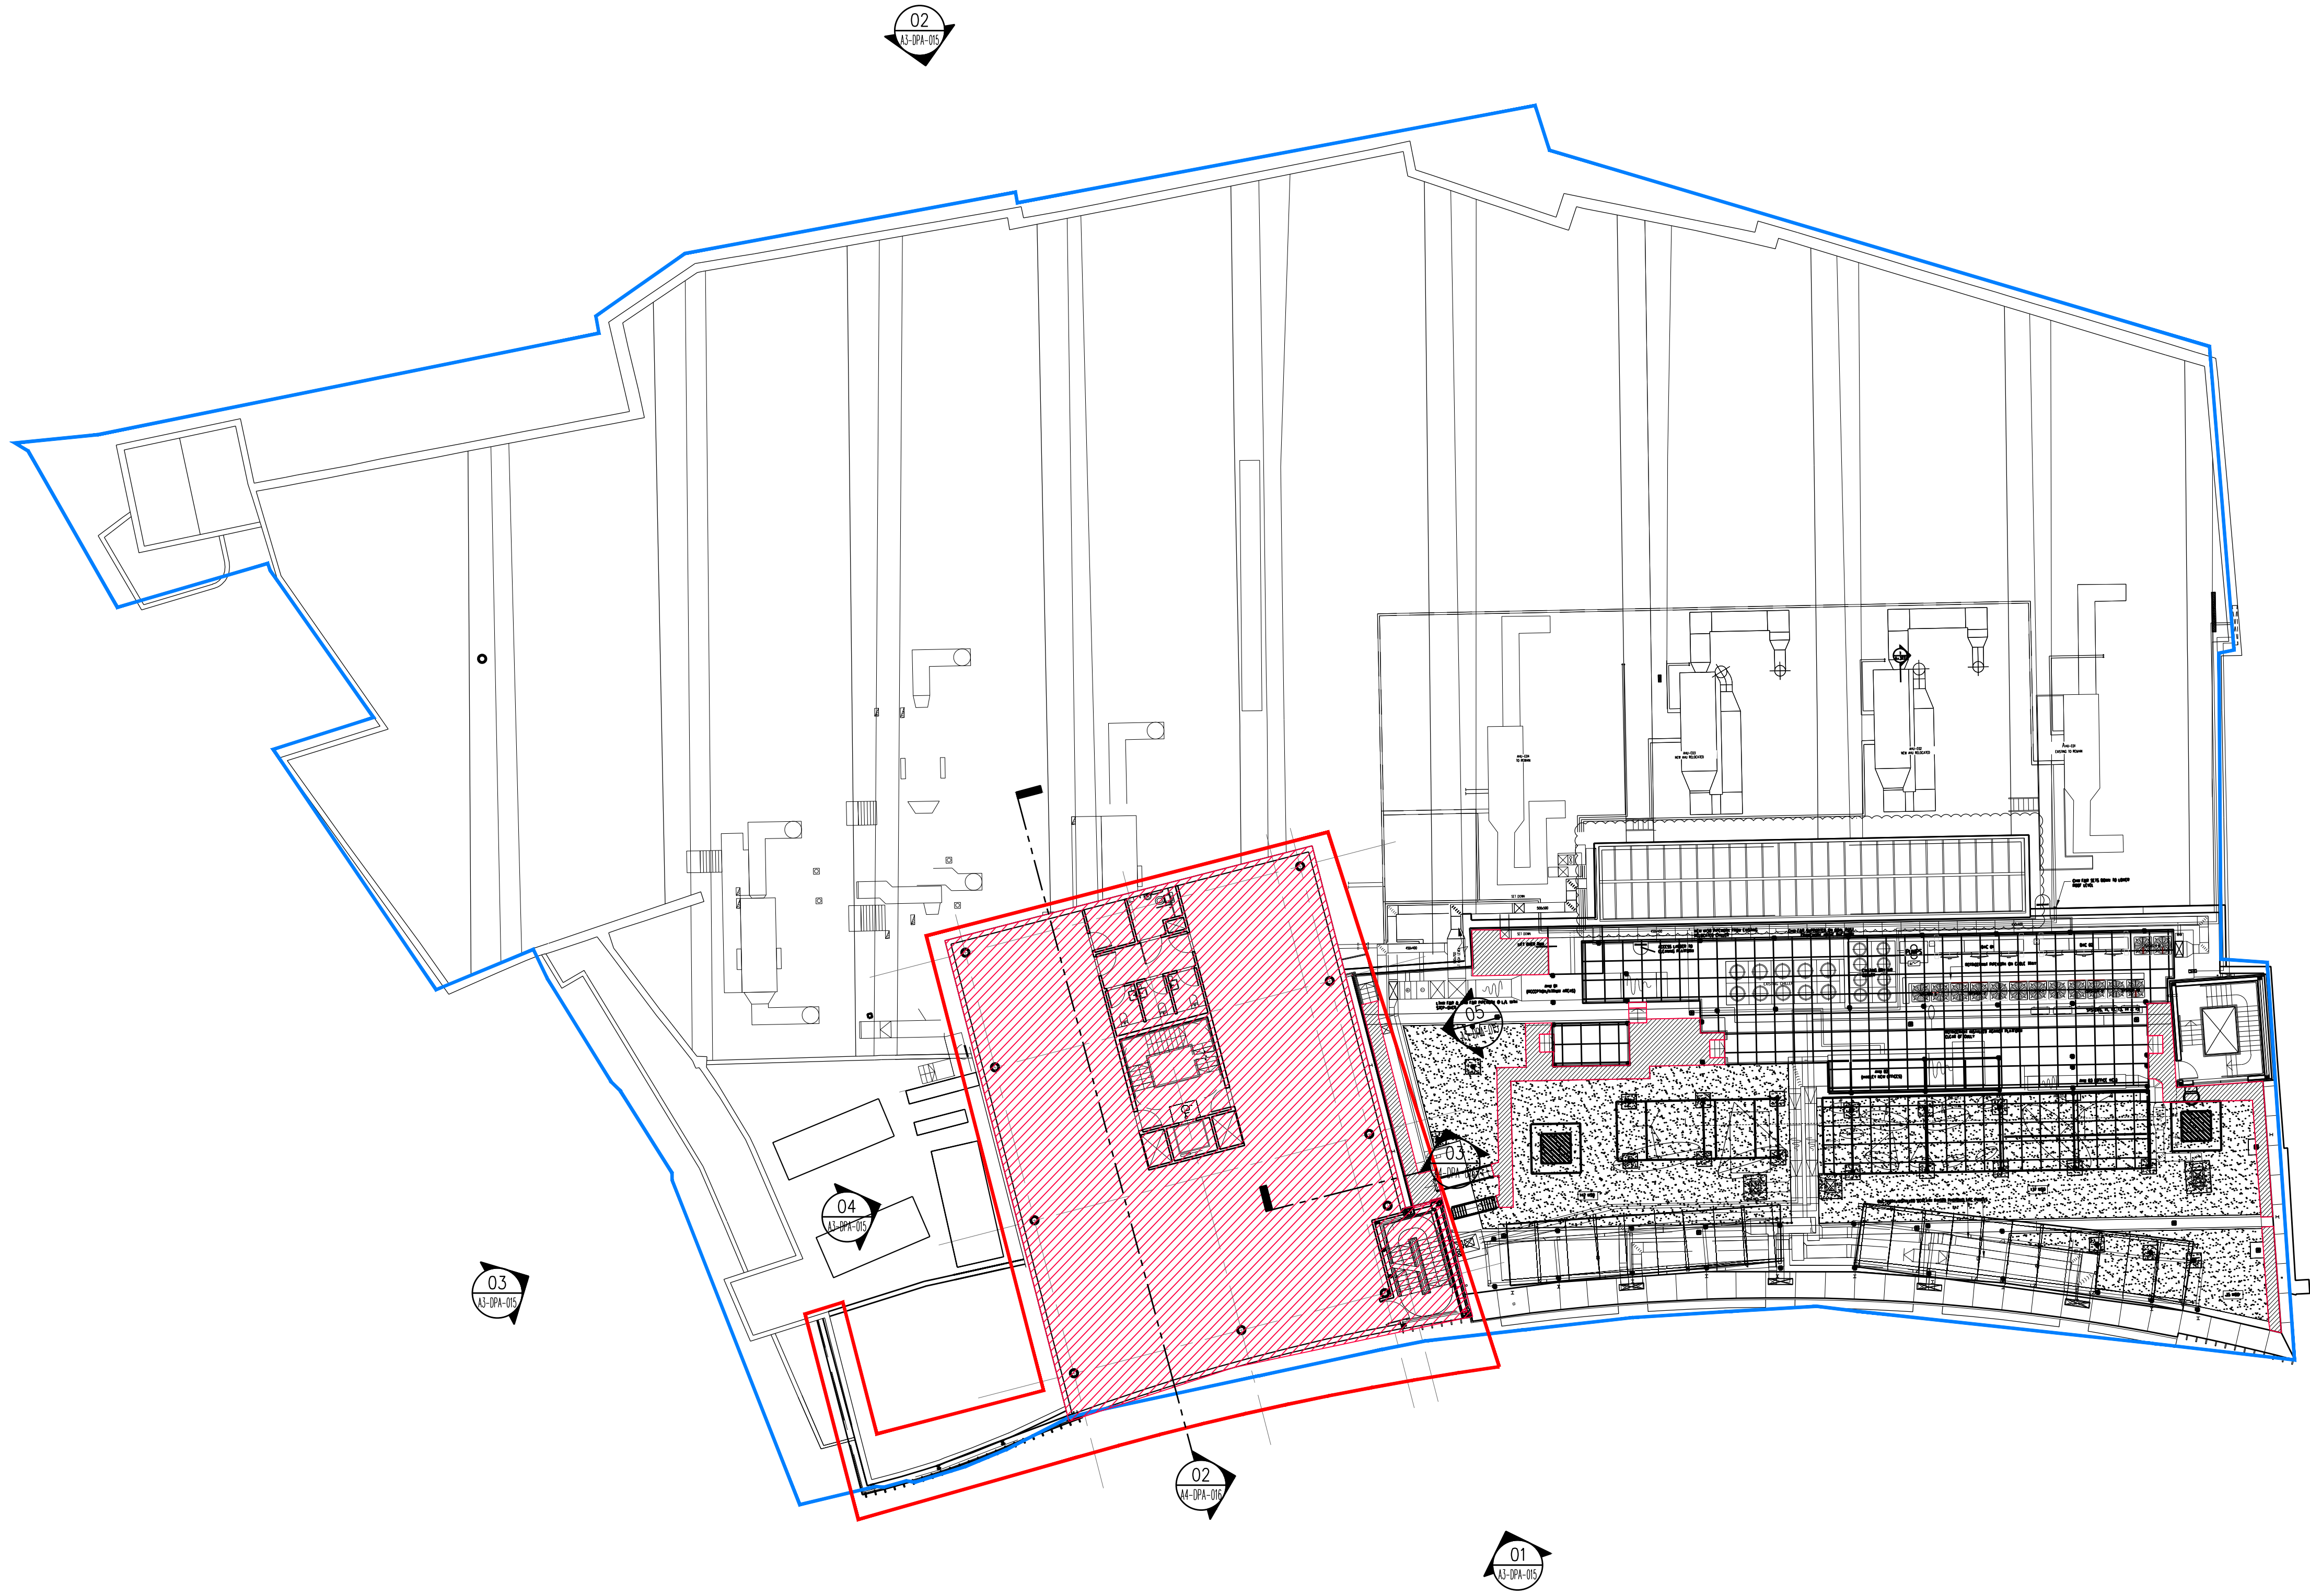


1 THIRD FLOOR LEVEL
1 : 200

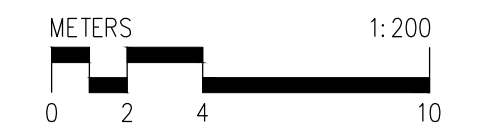

issues | revisions
no. date

NOT FOR CONSTRUCTION
NOTICE
This document and its contents are the copyright of the designer. Any party receiving this document does so in confidence and agrees that information contained herein shall not be published in whole or in part or disclosed to others without the express prior written consent of WATG.
Do not Scale. All dimensions to be checked on site. All information on these drawings are for aesthetic content only.

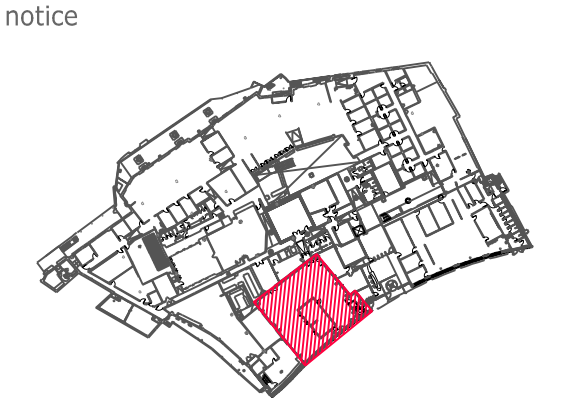

- AREA OF SITE WITHIN CURRENT OWNERSHIP
- AREA OF FOCUS FOR THE PLANNING APPLICATION
- PLANNING APPLICATION BOUNDARY

schematic design | not for construction

WATG

strategy planning architecture landscape interiors

london | 44 0 20 7906 6600 watg.com

VIACOM
17-29 HAWLEY CRESCENT
LONDON

ARCHITECTURE
FLOOR AND ROOF PLANS
PROPOSAL THIRD FLOOR

sheet title
project no. 147115 27-02-2015
drawn by: CK /
checked by: RC /
scale: 1 : 200 @ A1 revision

A2-DPA-010
sheet no.