


**NOT FOR CONSTRUCTION**

NOTICE  
 This document and its contents are the copyright of the designer. Any party receiving this document does so in confidence and agrees that information contained herein shall not be published in whole or in part or disclosed to others without the express prior written consent of WATG. Do not Scale. All dimensions to be checked on site. All information on these drawings are for aesthetic content only.

notice

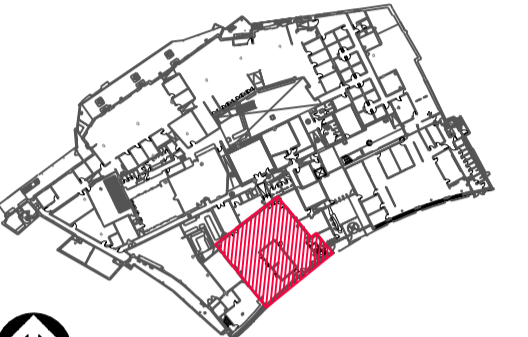

- AREA OF SITE WITHIN CURRENT OWNERSHIP
- AREA OF FOCUS FOR THE PLANNING APPLICATION
- PLANNING APPLICATION BOUNDARY

schematic design | not for construction

**WATG**

strategy planning architecture landscape interiors

london | 44 0 20 7906 6600      watg.com

**VIACOM**  
 17-29 HAWLEY CRESCENT  
 LONDON


**ARCHITECTURE**  
 FLOOR AND ROOF PLANS  
 PROPOSAL ROOF PLAN

sheet title


project no. 147115      27-02-2015

drawn by: CK /  
 checked by: RC /  
 scale: 1 : 200 @ A1      revision

**A2-DPA-013**  
 sheet no.

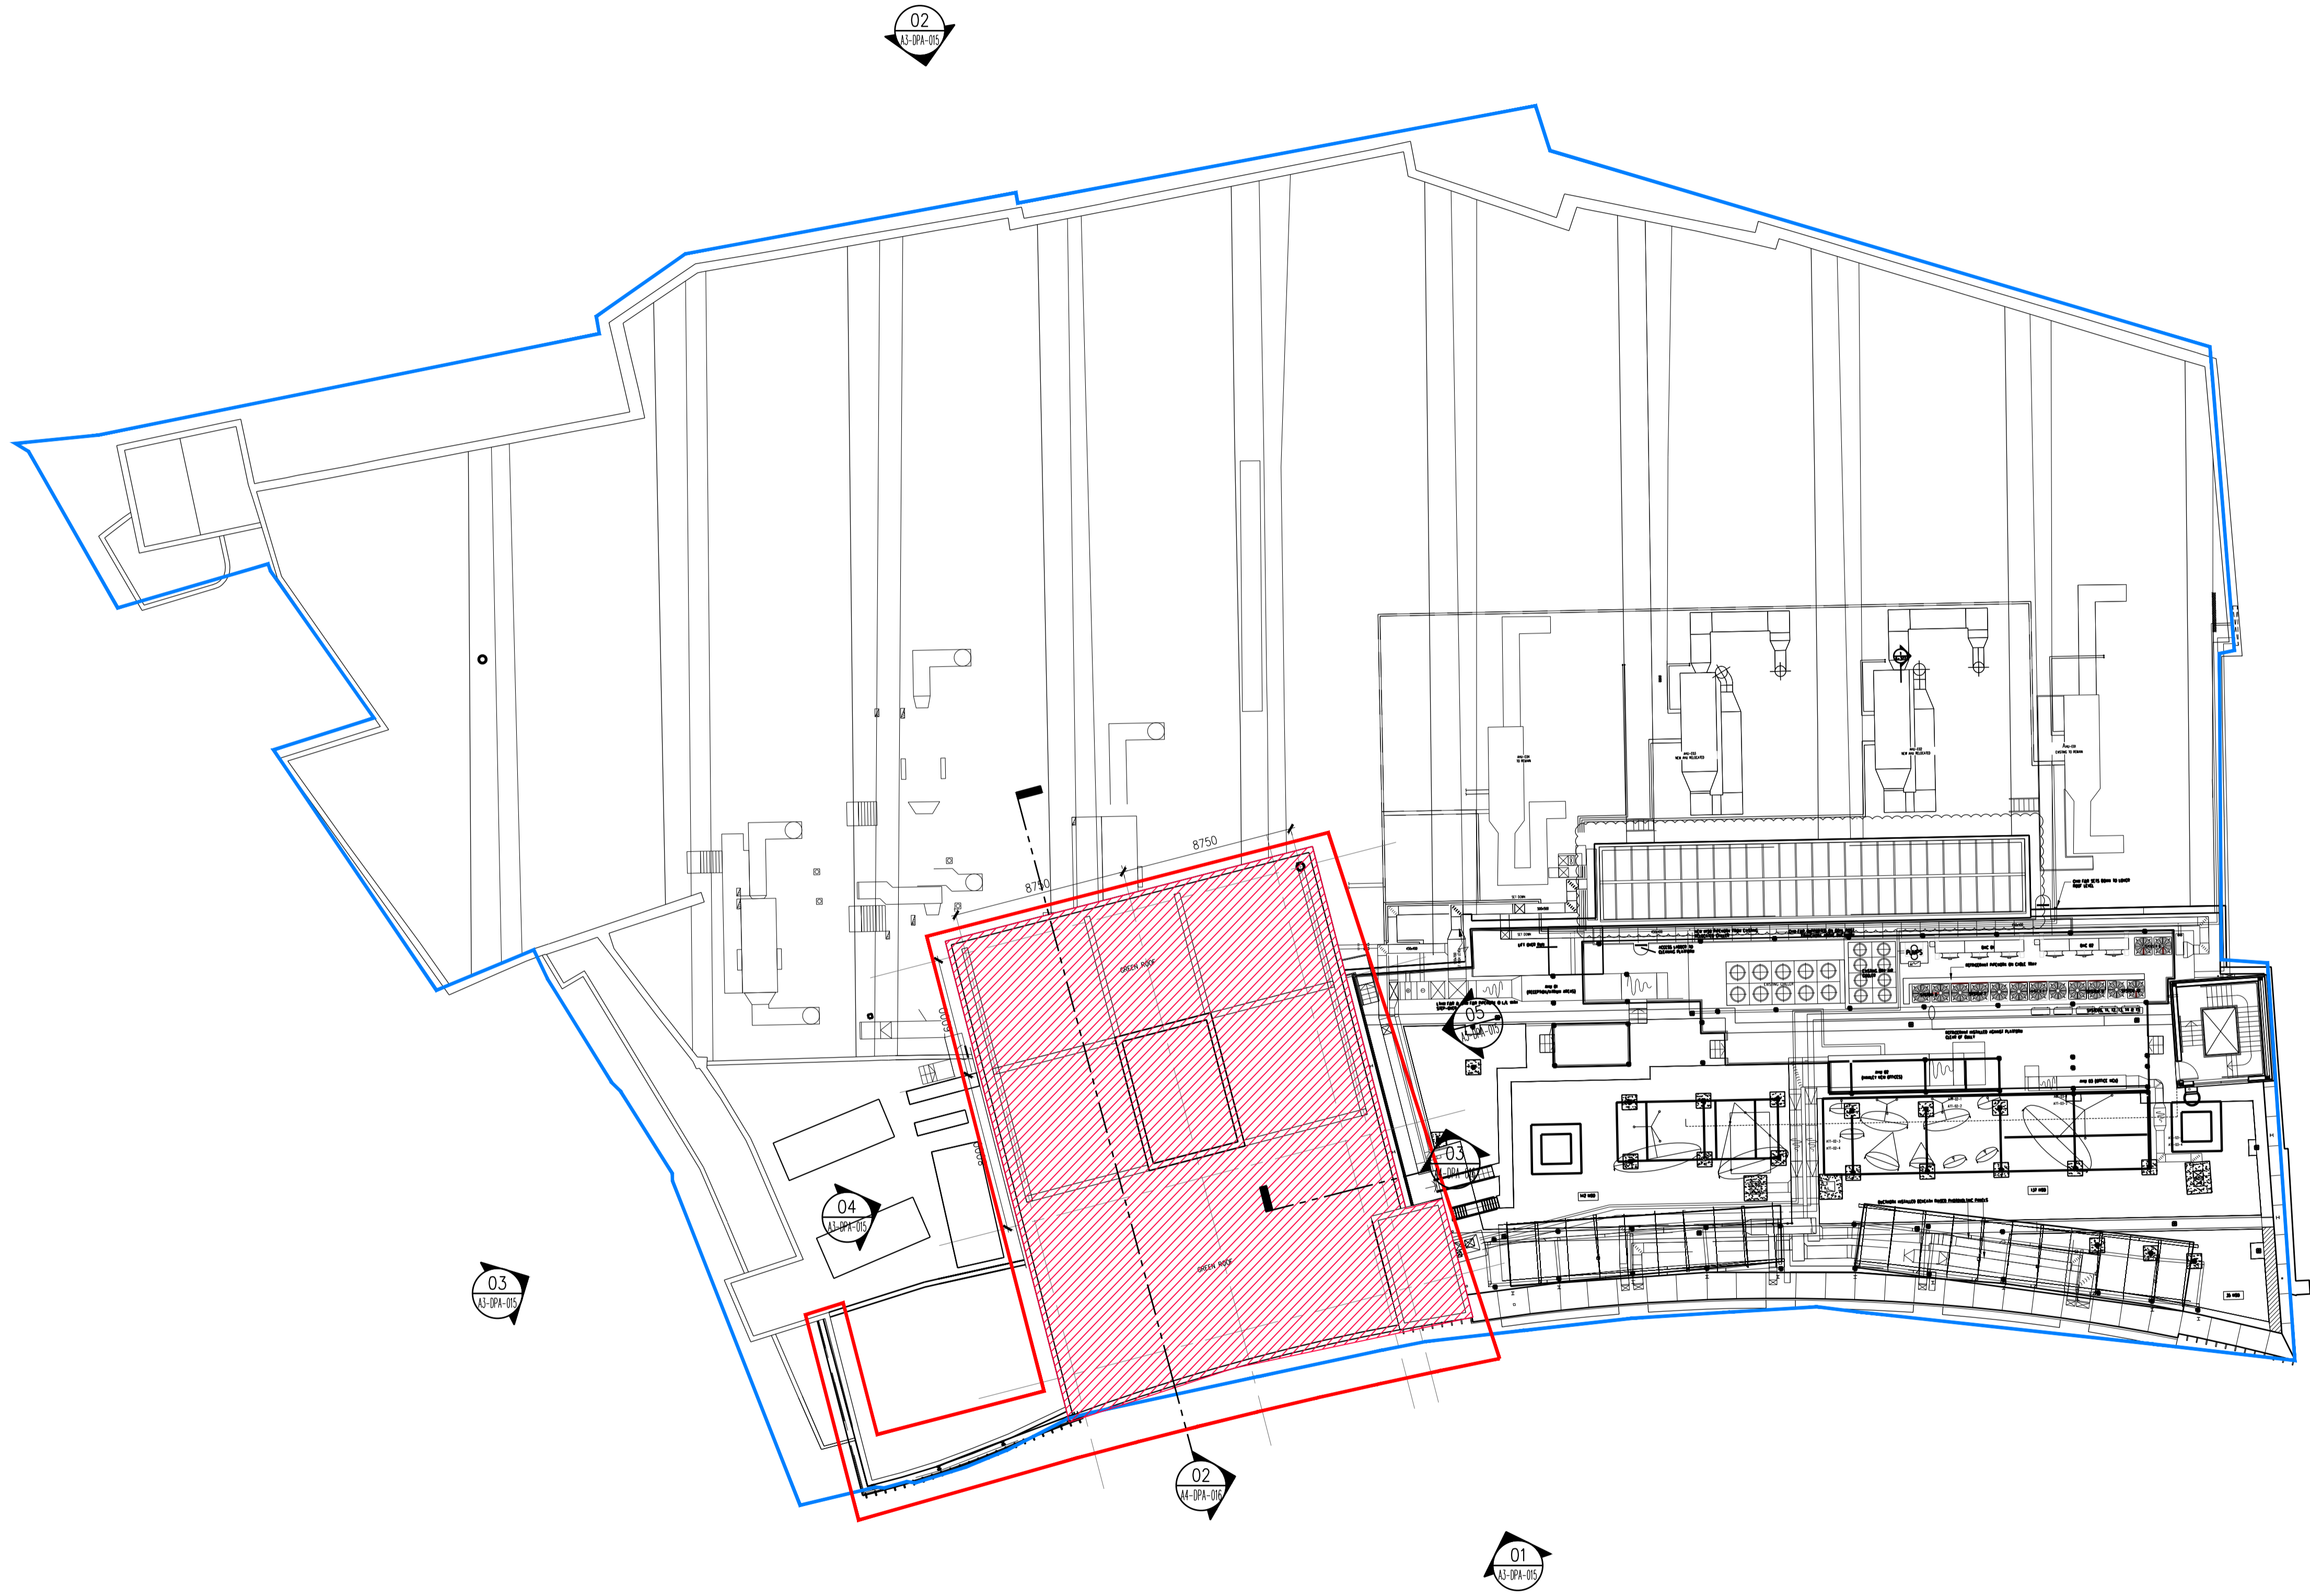

**1** ROOF FLOOR LEVEL  
 1 : 200

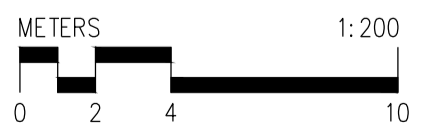

Copyright © 2015 WATG. All rights reserved.

