




01 EXISTING SOUTH ELEVATION FROM HAWLEY CRESCENT
1 : 200

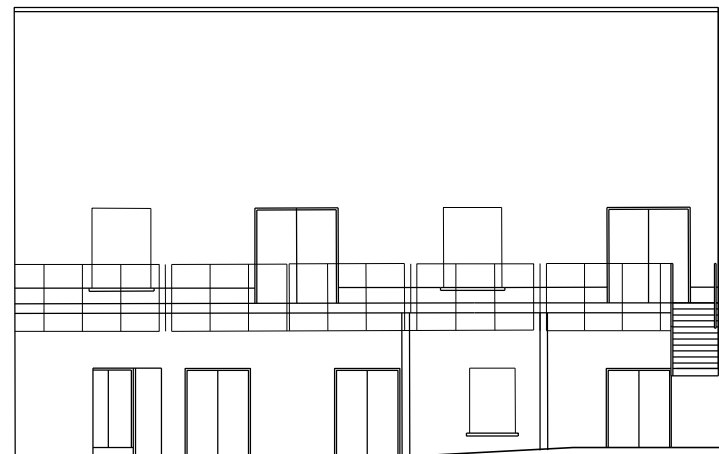



02 EXISTING NORTH COURTYARD ELEVATION
1 : 200

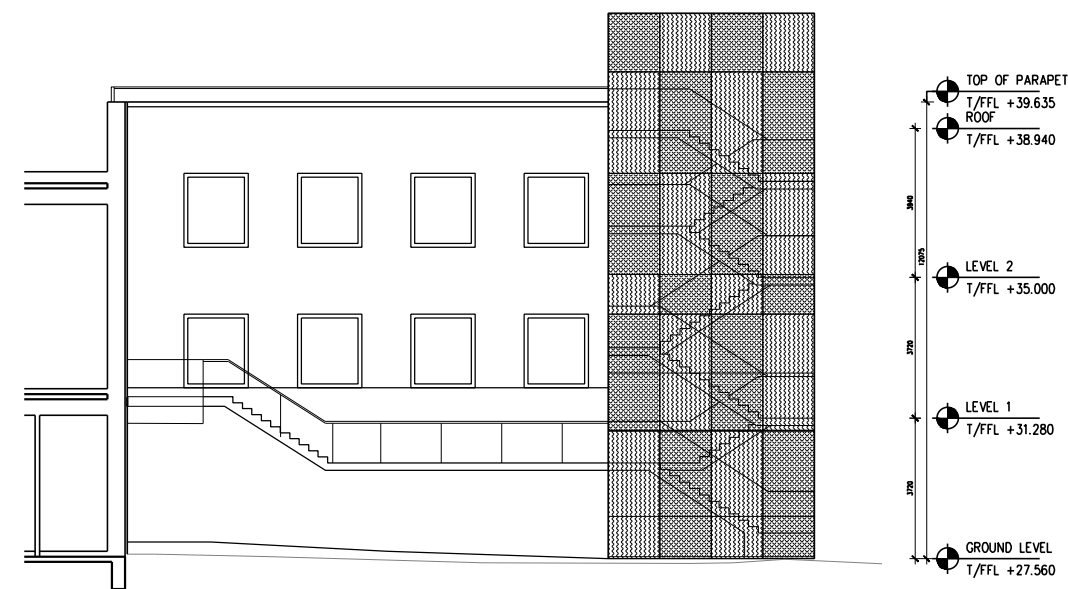

03 EXISTING EAST COURTYARD ELEVATION
1 : 200

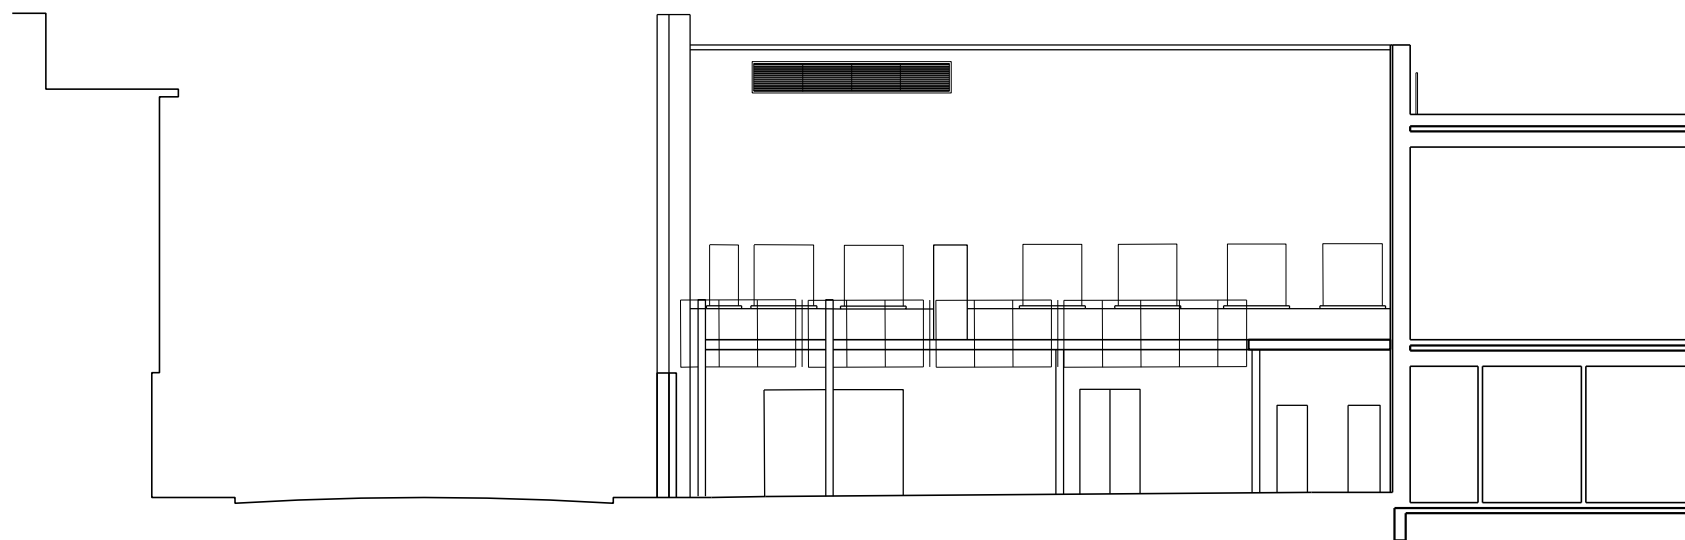

04 EXISTING WEST COURTYARD ELEVATION
1 : 200

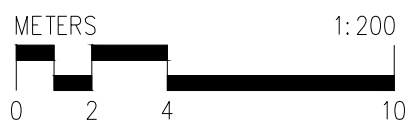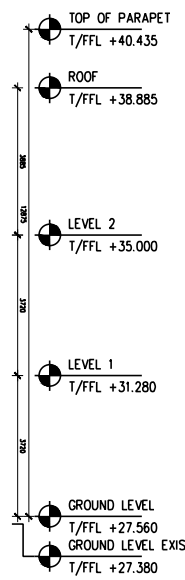


issues revisions	
n°.	date
001	27-02-2015

NOT FOR CONSTRUCTION

NOTICE
This document and its contents are the copyright of the designer. Any party receiving this document does so in confidence and agrees that information contained herein shall not be published in whole or in part or disclosed to others without the express prior written consent of WATG.
Do not Scale. All dimensions to be checked on site. All information on these drawings are for aesthetic content only.

notice

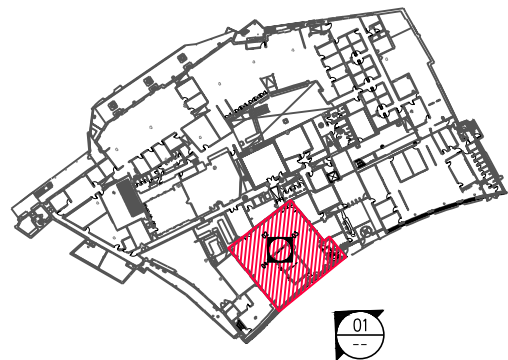

schematic design | not for construction

WATG

strategy planning architecture landscape interiors

london | 44 0 20 7906 6600 watg.com

VIACOM
17-29 HAWLEY CRESCENT
LONDON

ARCHITECTURE
--
EXISTING ELEVATIONS

sheet title

project no. 147115

27-02-2015

drawn by: CK

checked by: RC

scale: 1 : 100 @ A1

revision

A3-DPA -014

sheet no.