




**01** PROPOSED SOUTH ELEVATION  
1 : 200

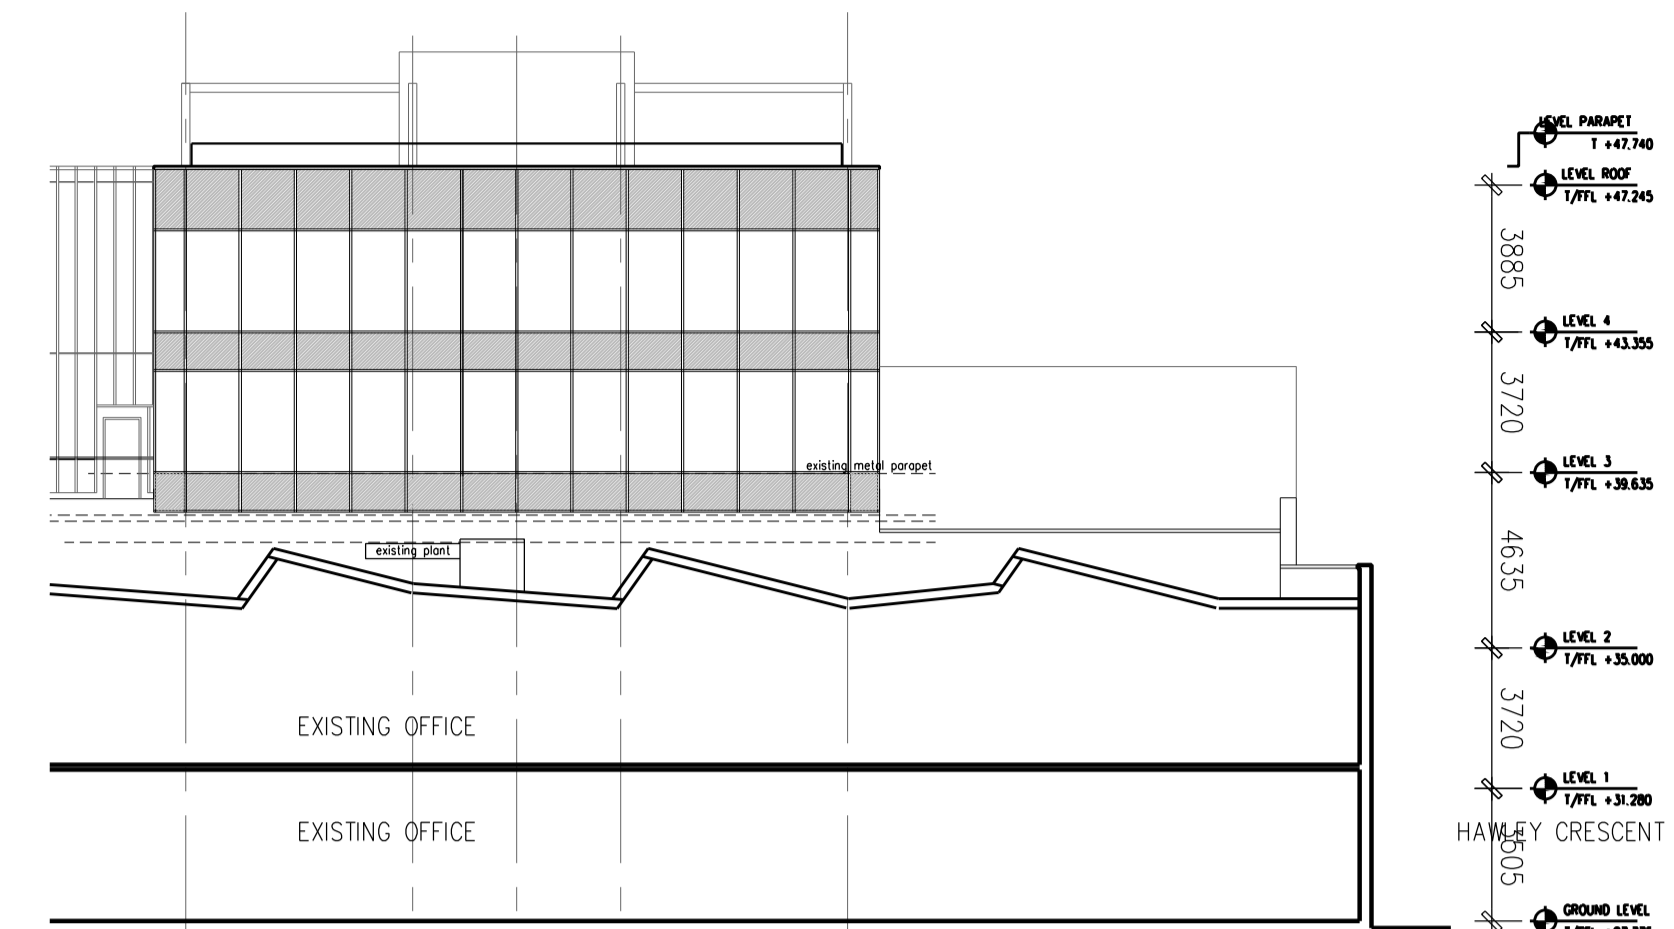


**02** PROPOSED NORTH ELEVATION  
1 : 200

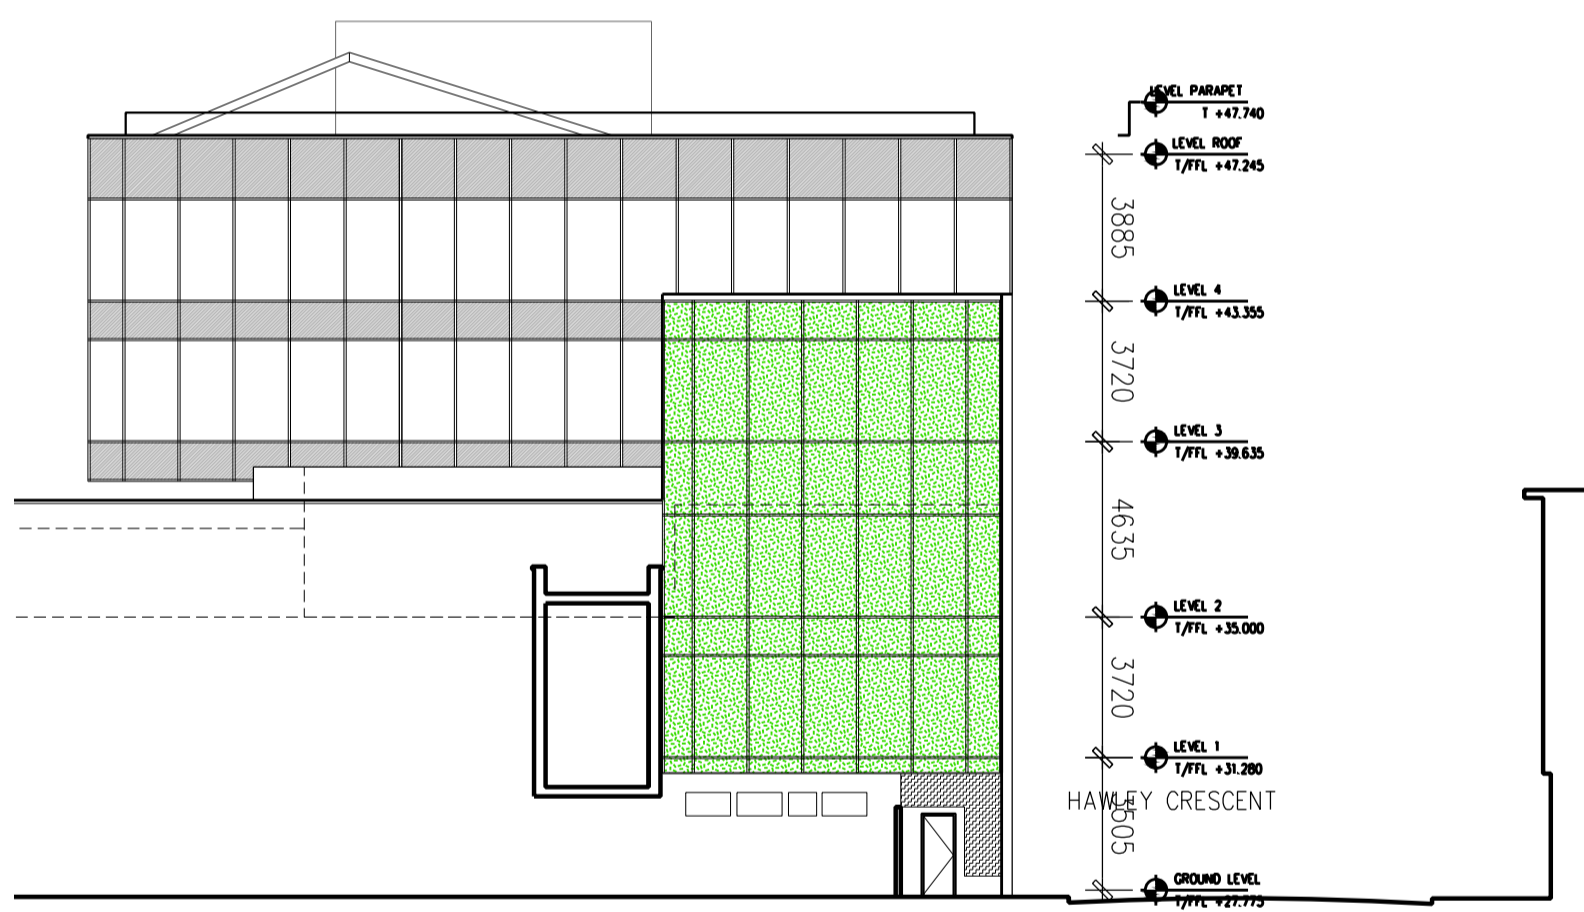

**03** PROPOSED WEST ELEVATION (from Alley)  
1 : 200

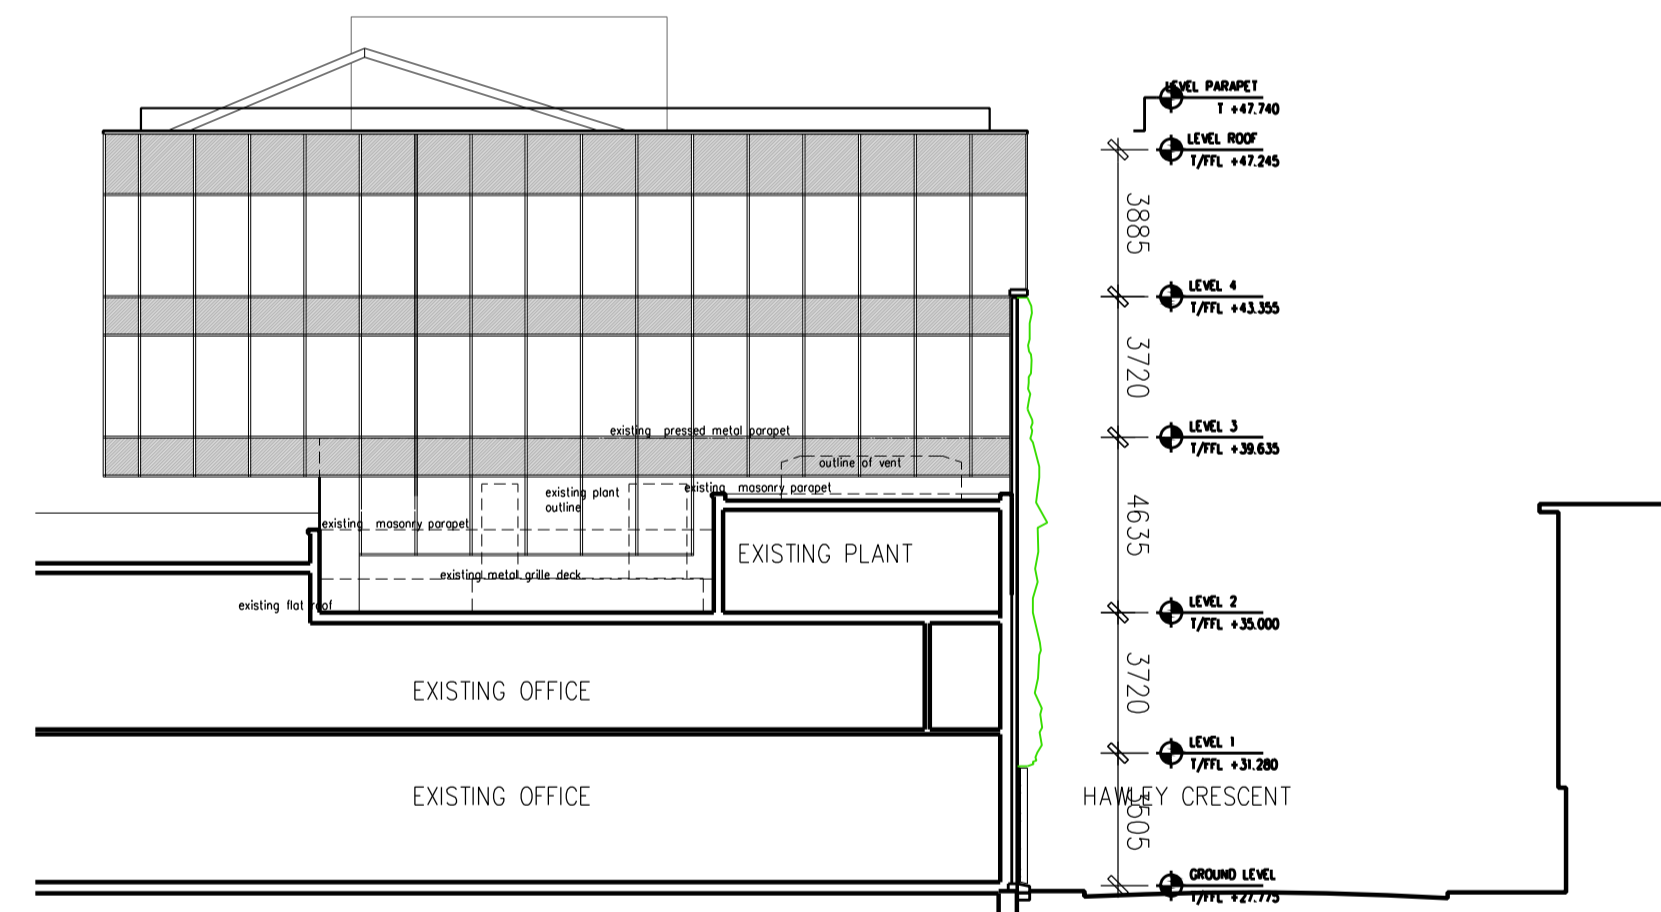

**04** PROPOSED WEST ELEVATION  
1 : 200

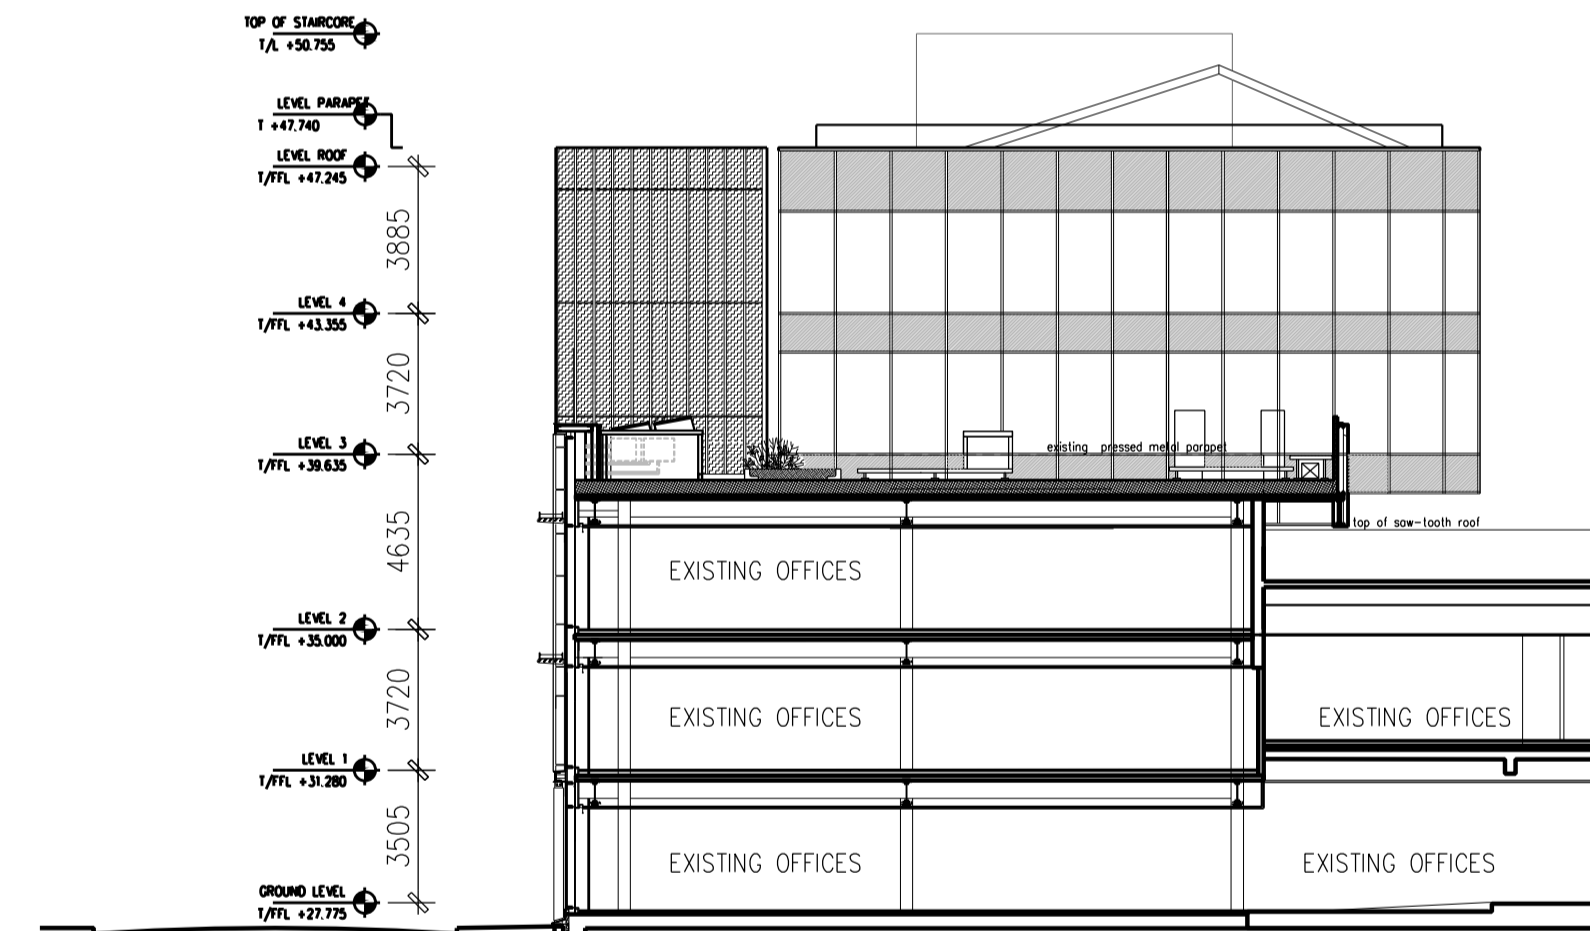


**05** PROPOSED EAST ELEVATION  
1 : 200

**NOT FOR CONSTRUCTION**

NOTICE  
This document and its contents are the copyright of the designer. Any party receiving this document does so in confidence and agrees that information contained herein shall not be published in whole or in part or disclosed to others without the express prior written consent of WATG. Do not Scale. All dimensions to be checked on site. All information on these drawings are for aesthetic content only.

notice

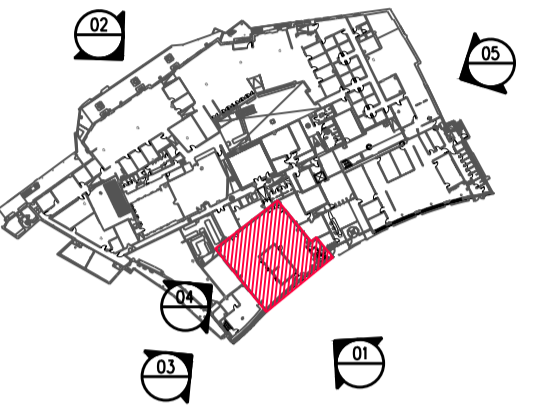

schematic design | not for construction

**WATG**

strategy planning architecture landscape interiors

london | 44 0 20 7906 6600 watg.com

VIACOM  
17-29 HAWLEY CRESCENT  
LONDON

ARCHITECTURE  
ELEVATIONS  
PROPOSED ELEVATIONS

sheet title

project no. 147115 27-02-2015

drawn by: CK /

checked by: RC /

scale: 1 : 200 @ A1 revision

**A3-DPA-015**  
sheet no.

