


W:\London\Projects\147115 - Viacom_Used Documents\2015-05-05 DPA Revision\A9-DPA-016.dwg, 05/03/2015 18:10:29


the original size of this A1 sheet is 841mm x 594mm Copyright © 2015 WATG. All rights reserved.

GL-1 : CLEAR VISION DOUBLE GLAZING TO MATCH EXISTING SOUTH ELEVATION
GL-2 : CLEAR WITH GRADUATED WHITE DOT CERAMIC FRIT SOLAR CONTROL
GL-3 : BACK PAINTED SPANDREL GLASS WITH CERAMIC WHITE DOT FRIT


MT-1 : POLYESTER POWDER COATED ALUMINIUM FRAMING AND COPING DARK GREY COLOUR TO MATCH EXISTING SOUTH ELEVATION
MT-2 : EXPANDED METAL NATURAL ANODIZED ALUMINIUM PANELS TO MATCH EXISTING SOUTH ELEVATION
MT-3 : EXTRUDED ALUMINIUM POLYESTER POWDER COATED VARIED COLOUR FINIS TO MATCH EXISTING SOUTH ELEVATION

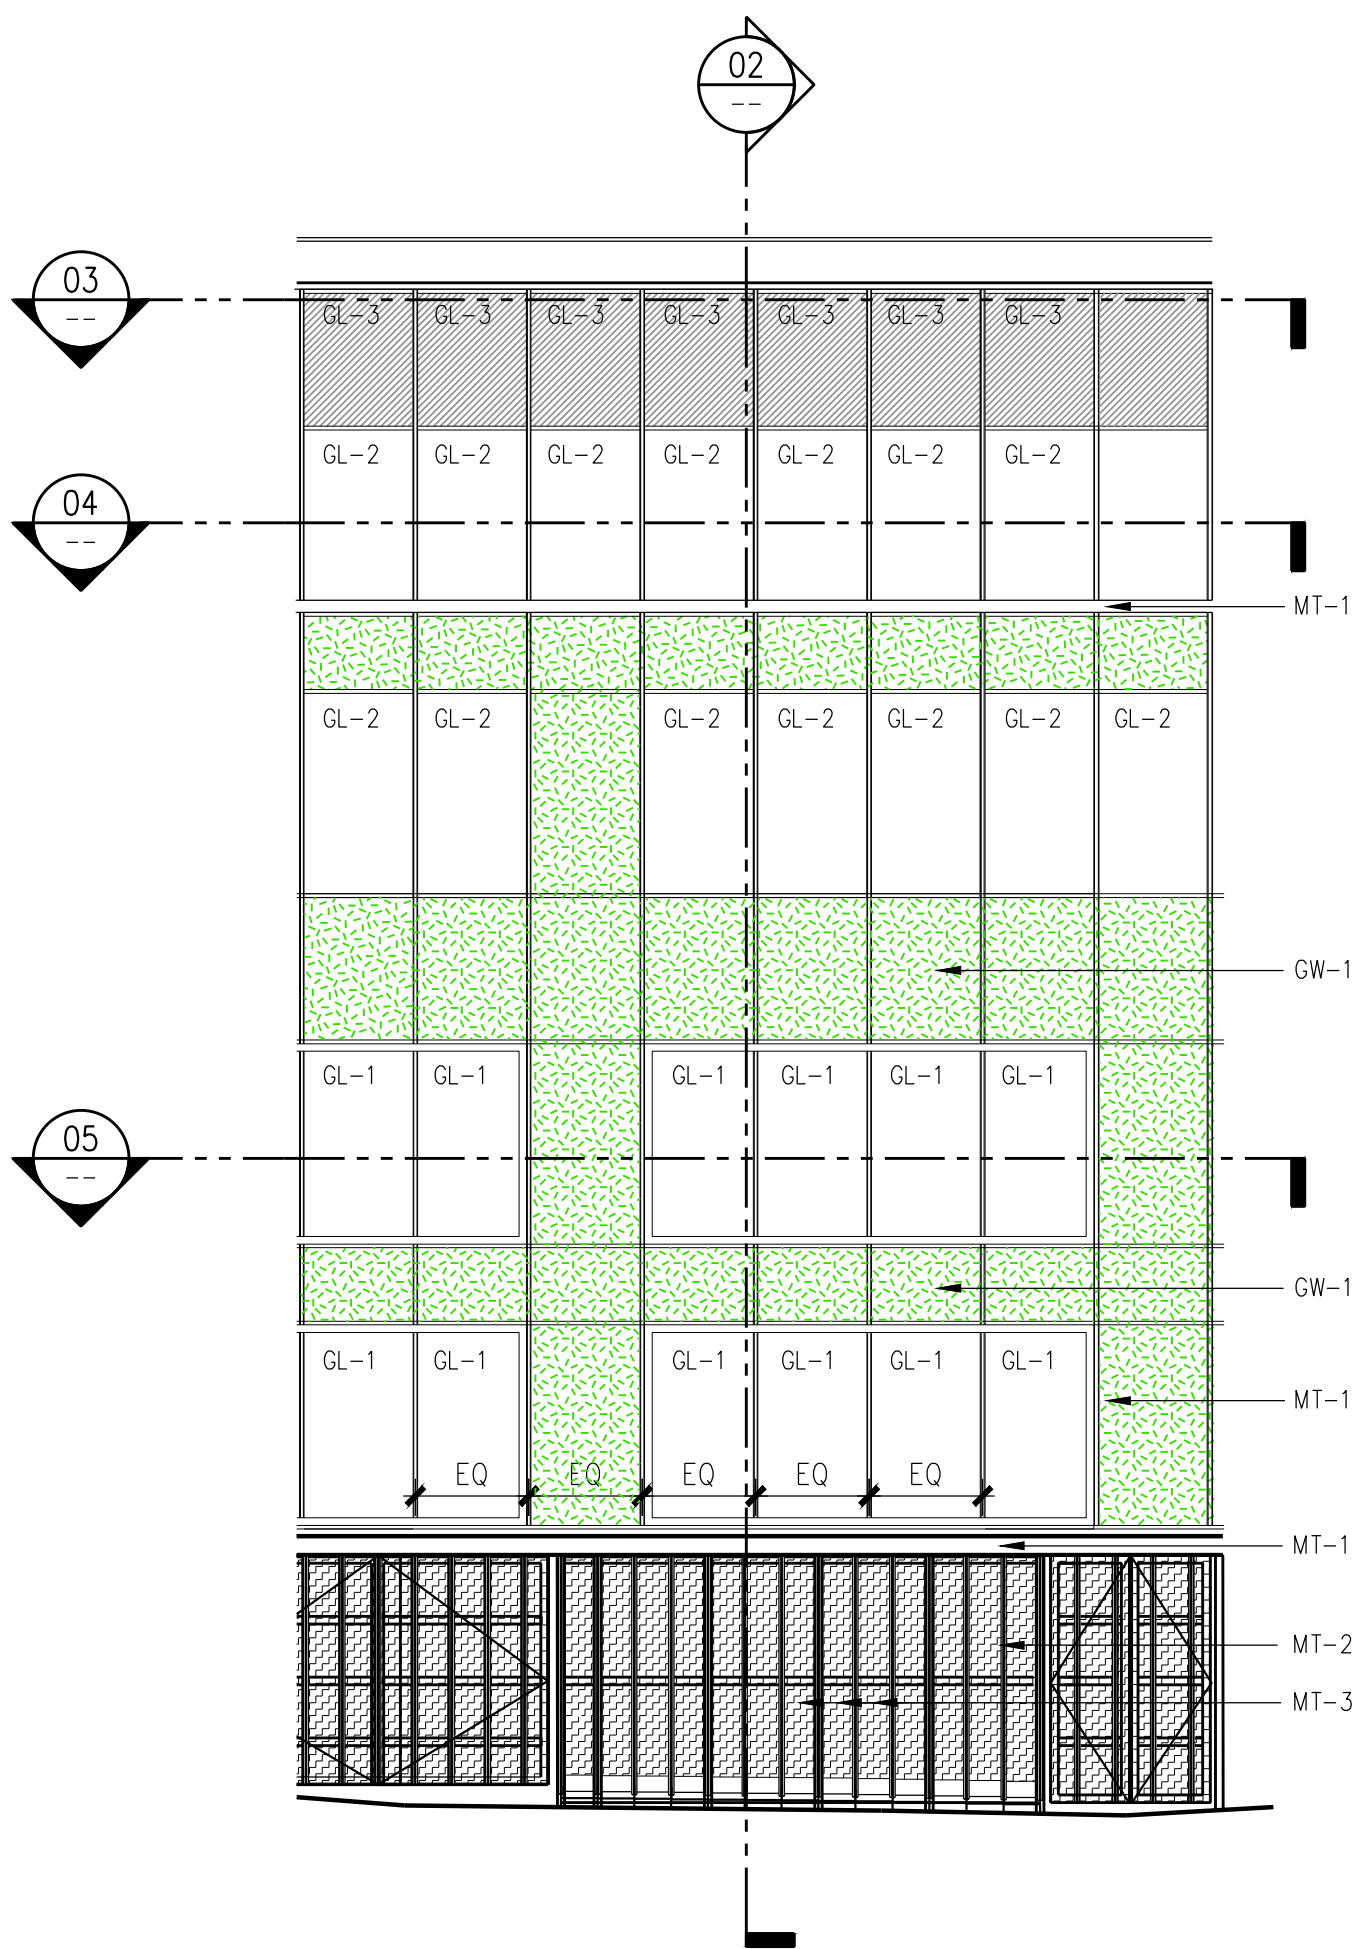


01 PARTIAL ELEVATION
1 : 100

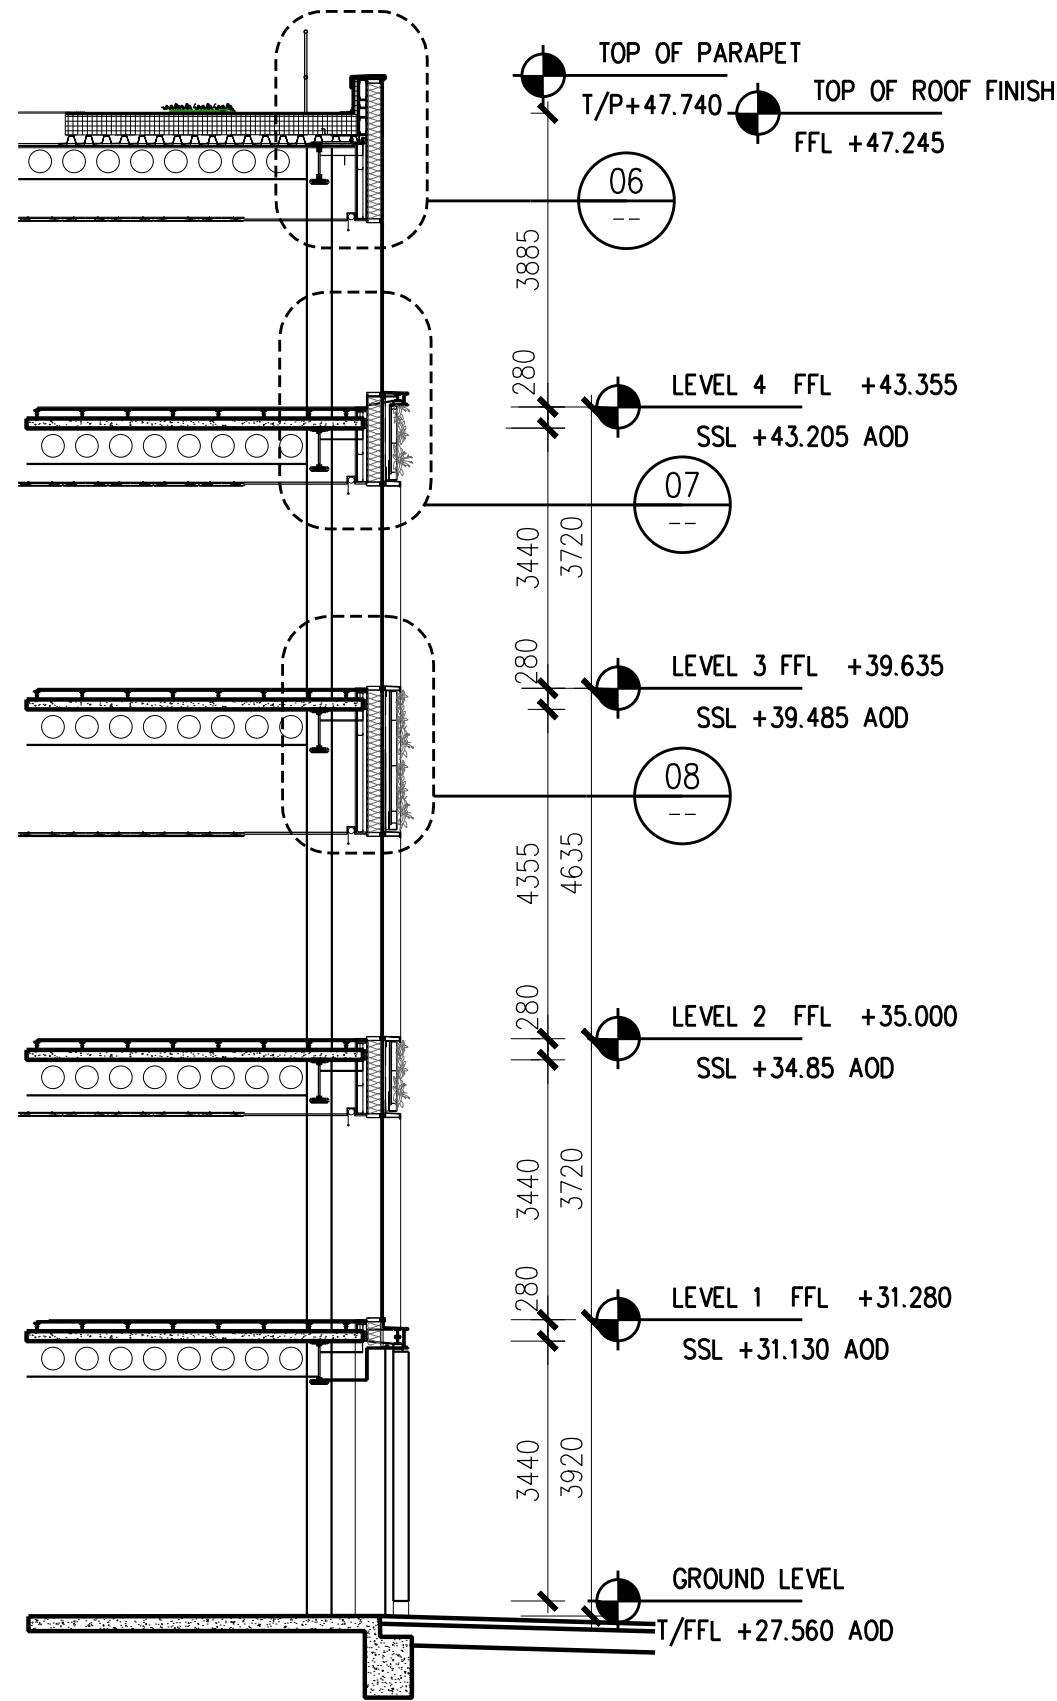


02 SECTION
1 : 100

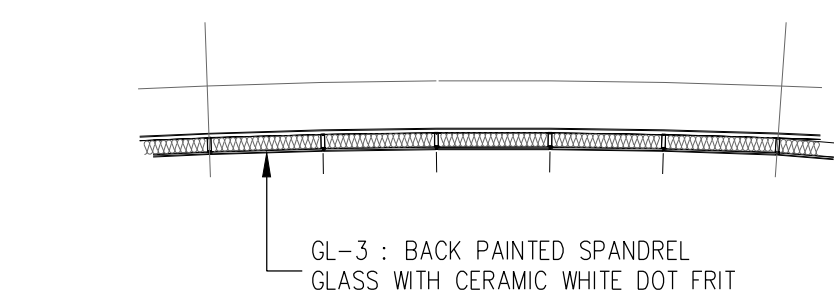


03 PART ROOF PARAPET LEVEL
1 : 100

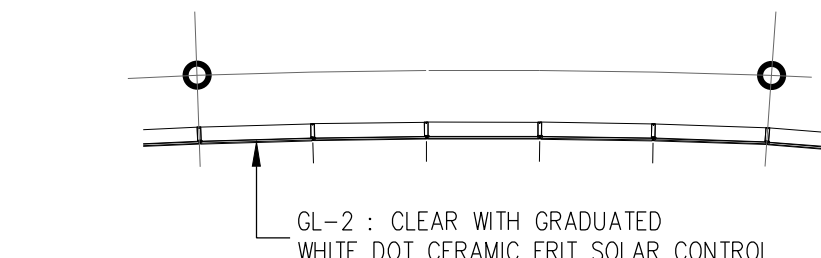


04 PART PLAN UPPER LEVEL
1 : 100

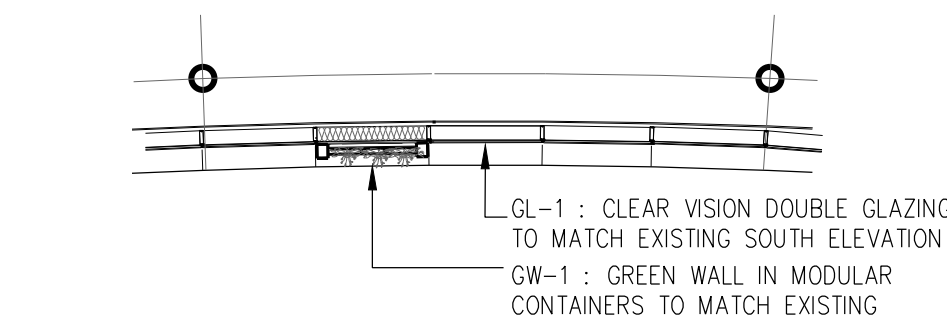


05 PART PLAN LOWER LEVEL
1 : 100

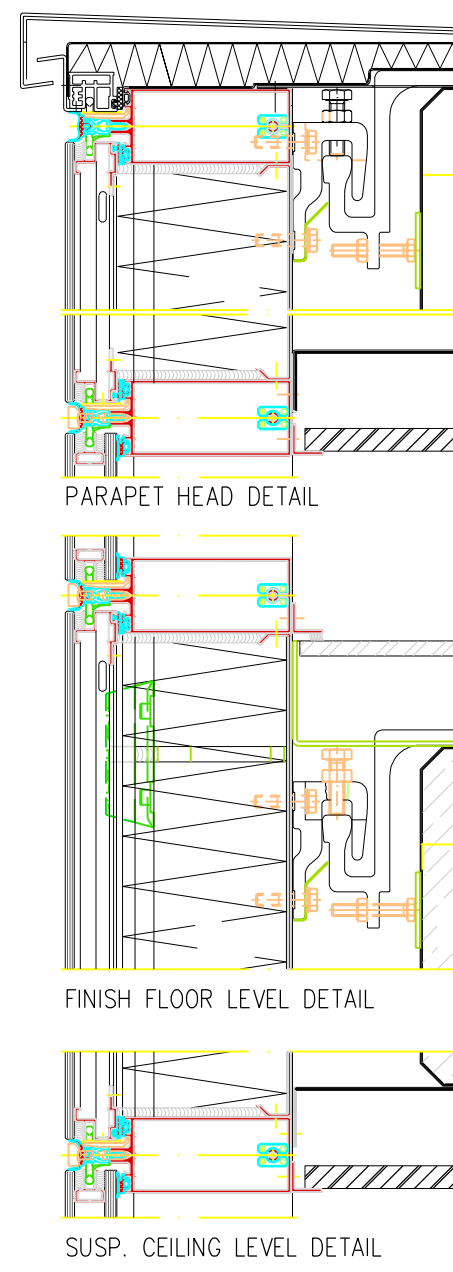


09 SECTION DETAILS - MULLIONS
1 : 5

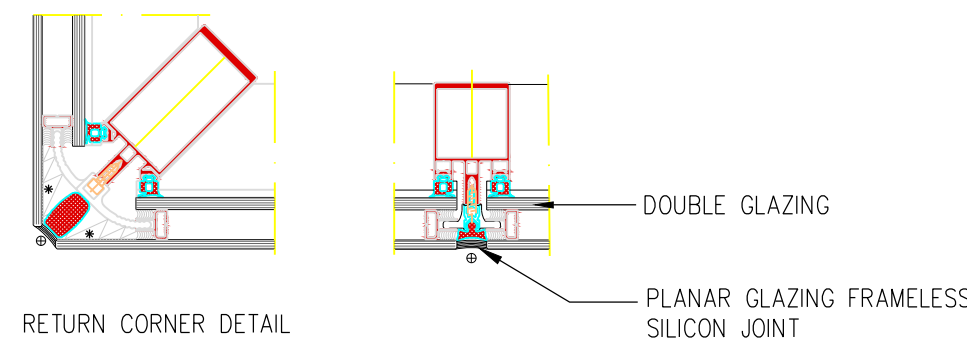


10 PLAN DETAILS - MULLIONS
1 : 5

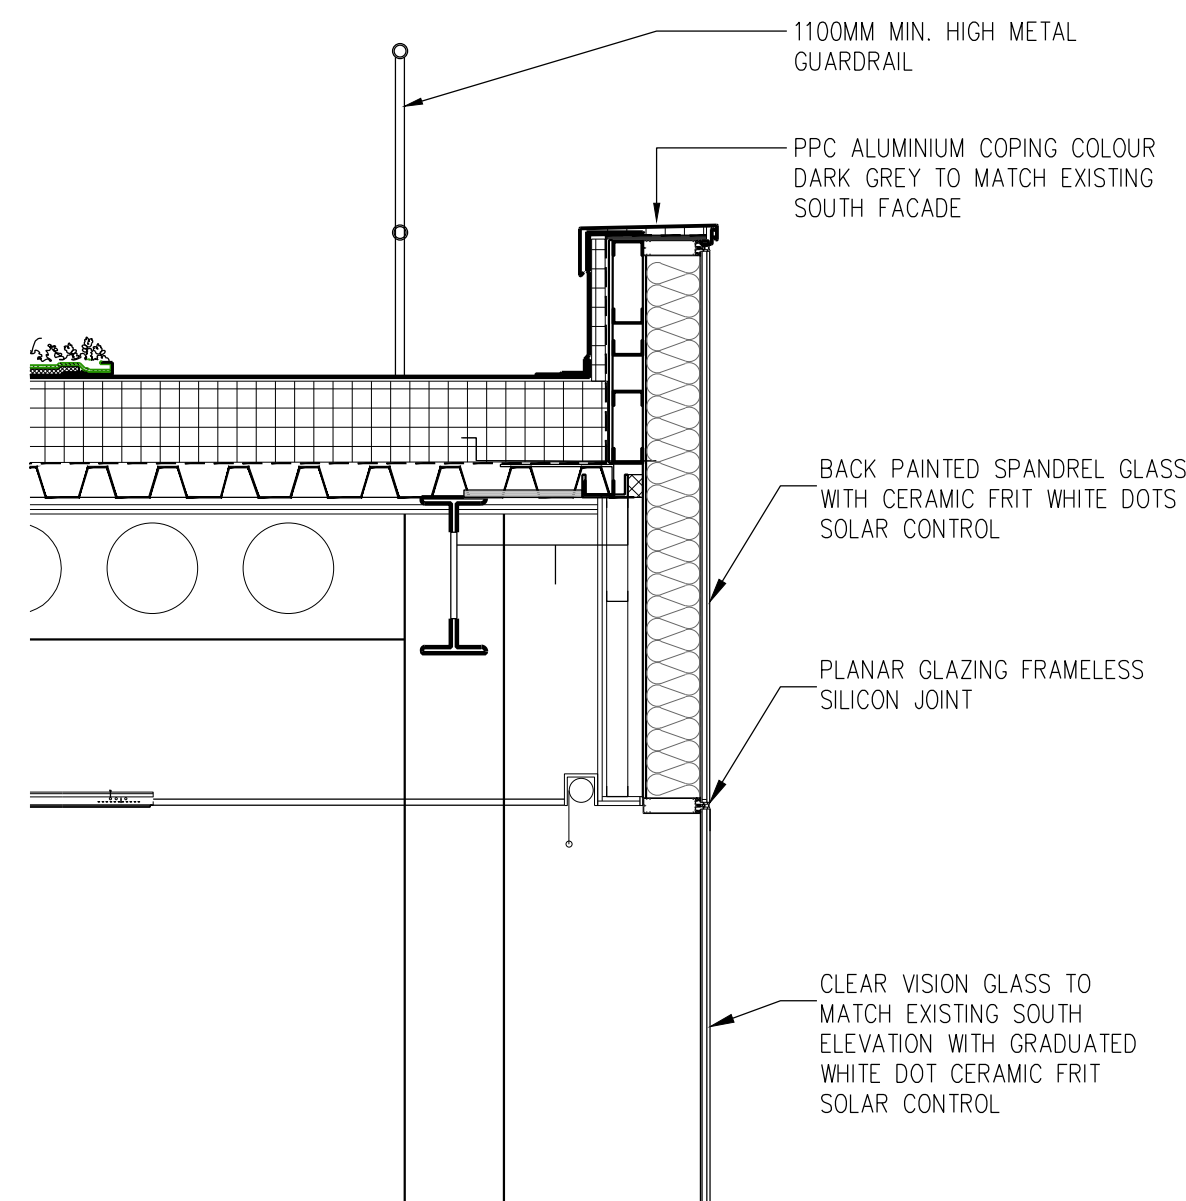


06 PARAPET DETAIL
1 : 25

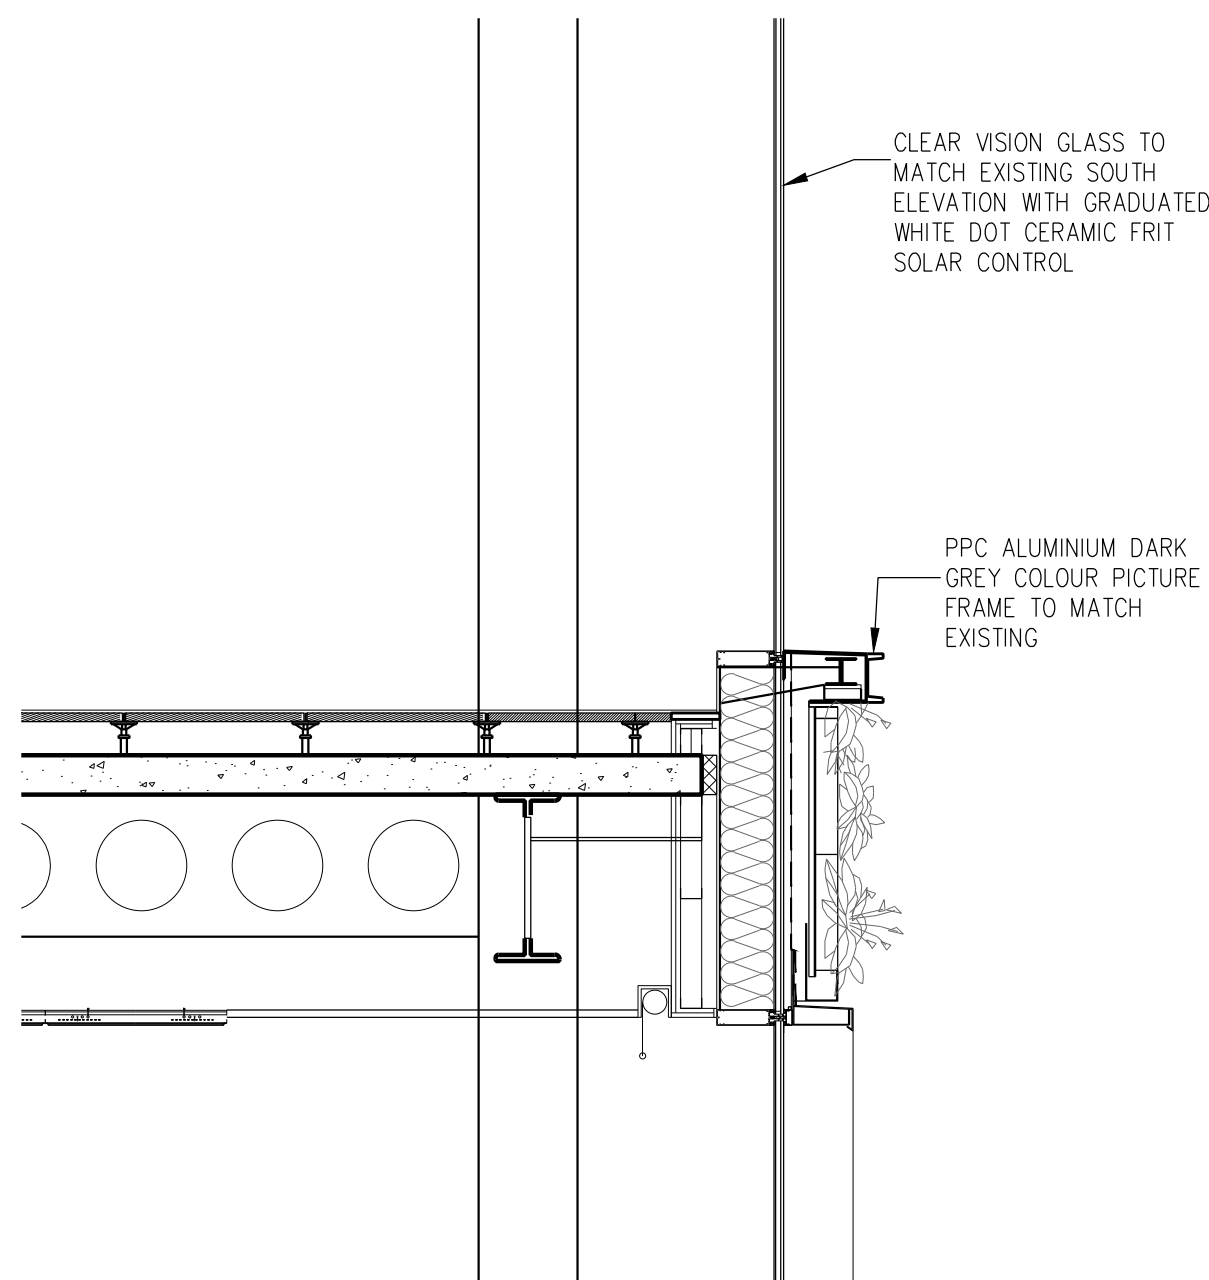


07 UPPER FLOOR LEVEL DETAIL
1 : 25

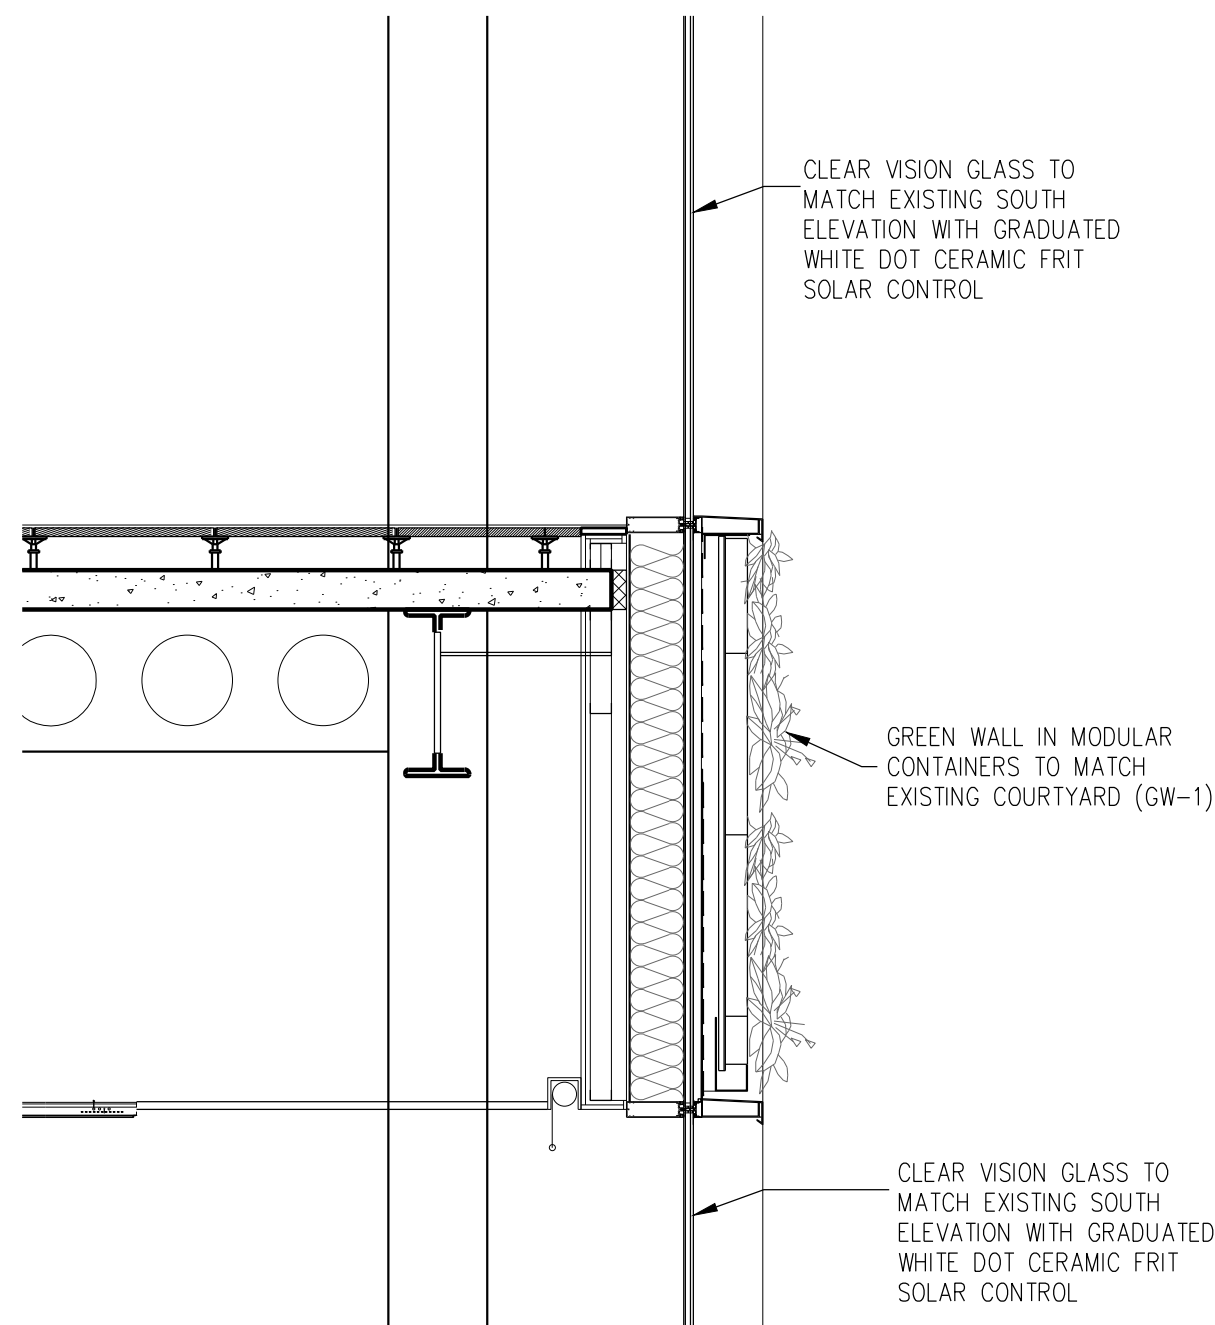

08 LOWER FLOOR LEVEL DETAIL
1 : 25

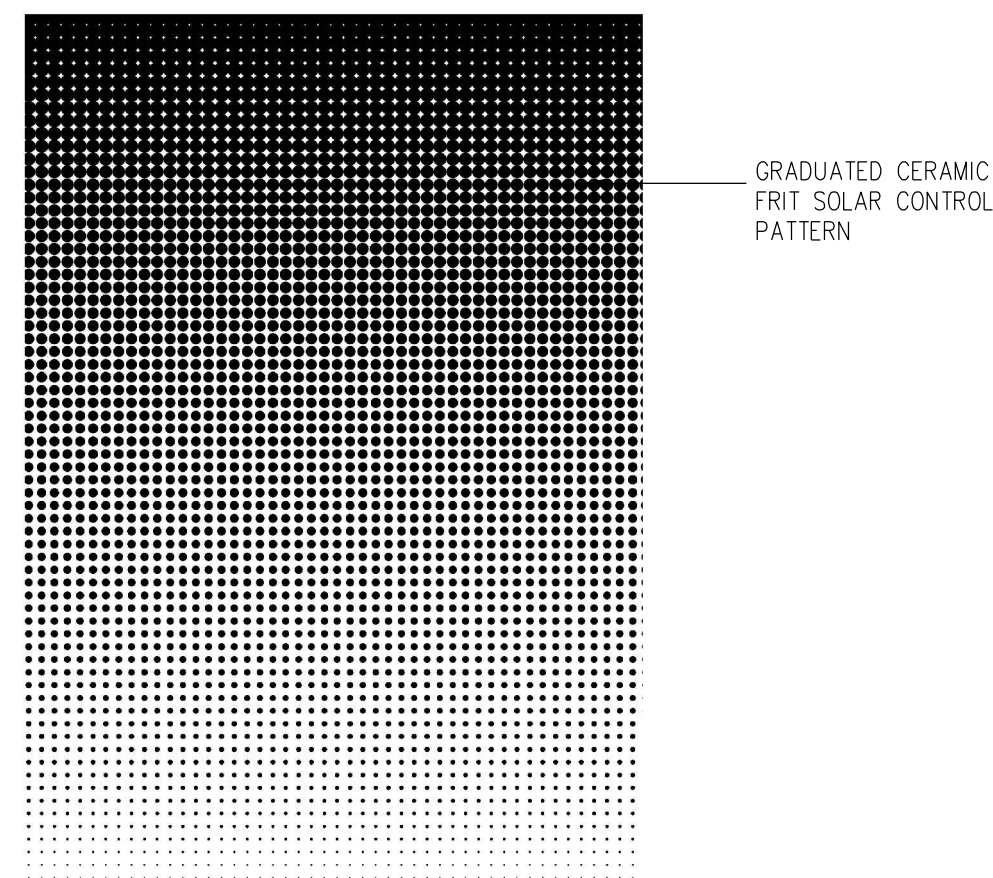

11 GRADUATED FRIT PATTERN
NOT TO SCALE

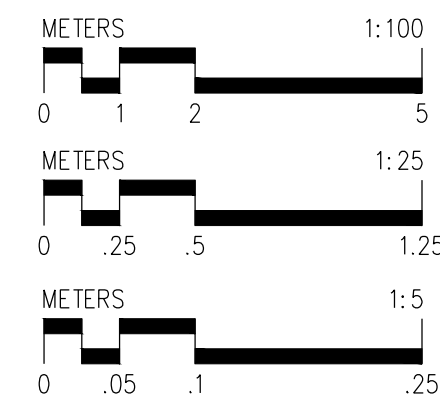


issues | revisions
no. date issue

NOT FOR CONSTRUCTION

NOTICE
This document and its contents are the copyright of the designer. Any party
receiving this document does so in confidence and agrees that information
contained herein shall not be published in whole or in part or disclosed to
others without the express prior written consent of WATG.
Do not Scale. All dimensions to be checked on site. All information on these
drawings are for aesthetic content only.

notice

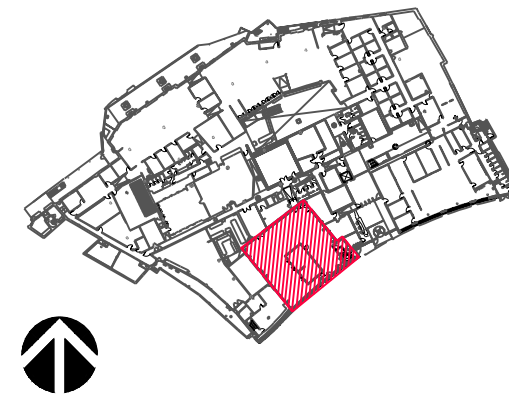

schematic design | not for construction

WATG

strategy planning architecture landscape interiors

london | 44 0 20 7906 6600 watg.com

VIACOM
17-29 HAWLEY CRESCENT
LONDON

ARCHITECTURE
DETAILS
EXTERNAL FACADE
DETAILS
sheet title

project no. 147115

27-02-2015

drawn by: CK

checked by: RC

scale: 1 : 100 @ A1

revision

A9-DPA-016

sheet no.