

Existing Site Location Plan	EX 000	1:1250@A3	page 3
Existing Basement	EX 001	1:100@A3	page 4
Existing Ground Floor Plan	EX 002	1:100@A3	page 5
Existing First Floor Plan	EX 003	1:100@A3	page 6
Existing Second Floor Plan	EX 004	1:100@A3	page 7
Existing Roof Plan	EX 005	1:100@A3	page 8
Existing Section AA	EX 101	1:100@A3	page 9
Existing Front Elevation	EX 201	1:100@A3	page 10
Existing Rear Elevation	EX 202	1:100@A3	page 11
Existing Side Elevation	EX 203	1:100@A3	page 12



Notes

These plans and specifications prepared by Robert Dye Architects LLP as instruments of professional service shall remain the property of Robert Dye Architects LLP.

These plans may not be copied or re-used without the express written consent of Robert Dye Architects LLP. The use of these plans for construction is permitted only when specifically released for construction reference by a dated authorised signature.

These plans are project and site specific and shall only be used for their intended purpose unless otherwise permitted by written consent of Robert Dye Architects LLP.

All dimensions shown are indicative and must be double checked on site by the contractor. Any inconsistencies found must be reported to Robert Dye Architects LLP.

DO NOT SCALE FROM THE DRAWING

N

0

10

20

50m

Rev

Date

Notes

robertdye

Robert Dye Architects LLP
Unit A2 Linton House 39-51 Highgate Road London NW5 1RT
tel: 020 7267 9388
fax: 020 7267 9345

www.robertdye.com
email: info@robertdye.com

project

93 Chetwynd Road

project no

247

drawing

Location Map

scale

1:1250@ A3

drawn by

LS


drawing no

EX 000

rev

date

dwg status

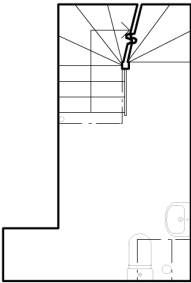

Notes

These plans and specifications prepared by Robert Dye Architects LLP as instruments of professional service shall remain the property of Robert Dye Architects LLP.

These plans may not be copied or re-used without the express written consent of Robert Dye Architects LLP. The use of these plans for construction is permitted only when specifically released for construction reference by a dated authorised signature.

These plans are project and site specific and shall only be used for their intended purpose unless otherwise permitted by written consent of Robert Dye Architects LLP.

All dimensions shown are indicative and must be double checked on site by the contractor. Any inconsistencies found must be reported to Robert Dye Architects LLP.

DO NOT SCALE FROM THE DRAWING

N

0

1m

2.5m

5m

Rev	Date	Notes

robertdye

Robert Dye Architects LLP
Unit A2 Linton House 39-51 Highgate Road London NW5 1RT

tel: 020 7267 9388 www.robertdye.com
fax: 020 7267 9345 email: info@robertdye.com

project

93 Chetwynd Road

drawing

Existing Basement

drawing no

EX 001

project no

247

scale

1:100@ A3


drawn by

LS

rev

date

dwg status

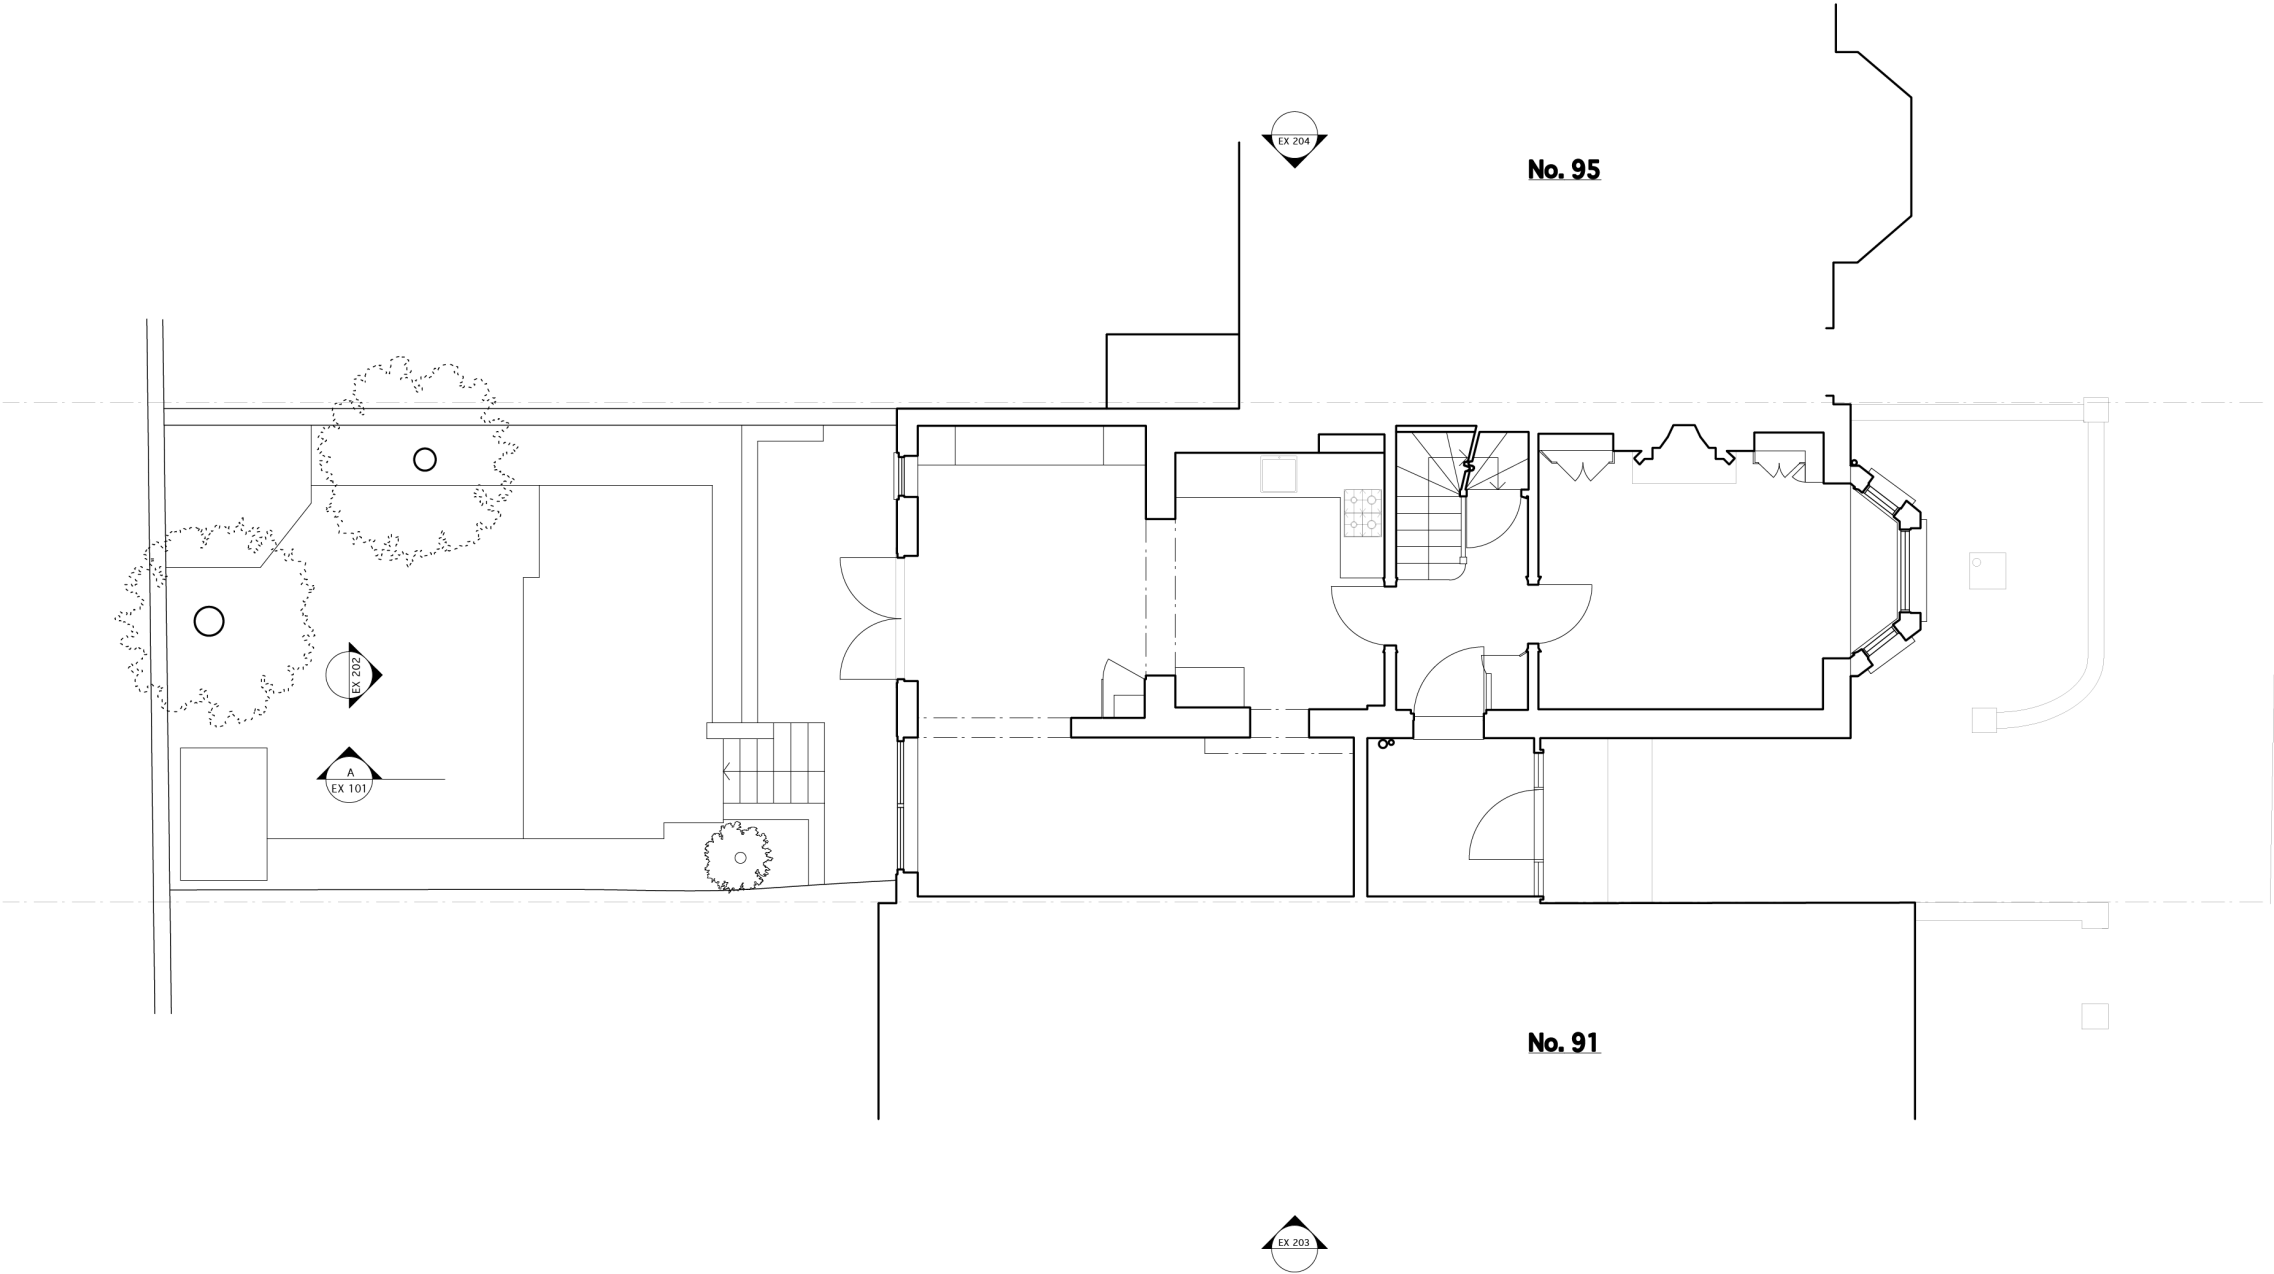

Notes

These plans and specifications prepared by Robert Dye Architects LLP as instruments of professional service shall remain the property of Robert Dye Architects LLP.

These plans may not be copied or re-used without the express written consent of Robert Dye Architects LLP. The use of these plans for construction is permitted only when specifically released for construction reference by a dated authorised signature.

These plans are project and site specific and shall only be used for their intended purpose unless otherwise permitted by written consent of Robert Dye Architects LLP.


All dimensions shown are indicative and must be double checked on site by the contractor. Any inconsistencies found must be reported to Robert Dye Architects LLP.

DO NOT SCALE FROM THE DRAWING



0 1m 2.5m 5m

Rev	Date	Notes	robertdye Robert Dye Architects LLP Unit A2 Linton House 39-51 Highgate Road London NW5 1RT tel: 020 7267 9388 fax: 020 7267 9345 www.robertdye.com email: info@robertdye.com		
			project	93 Chetwynd Road	project no 247
			drawing	Existing Ground Floor	scale 1:100@ A3 drawn by LS
			drawing no	EX 002	date
			rev		dwg status

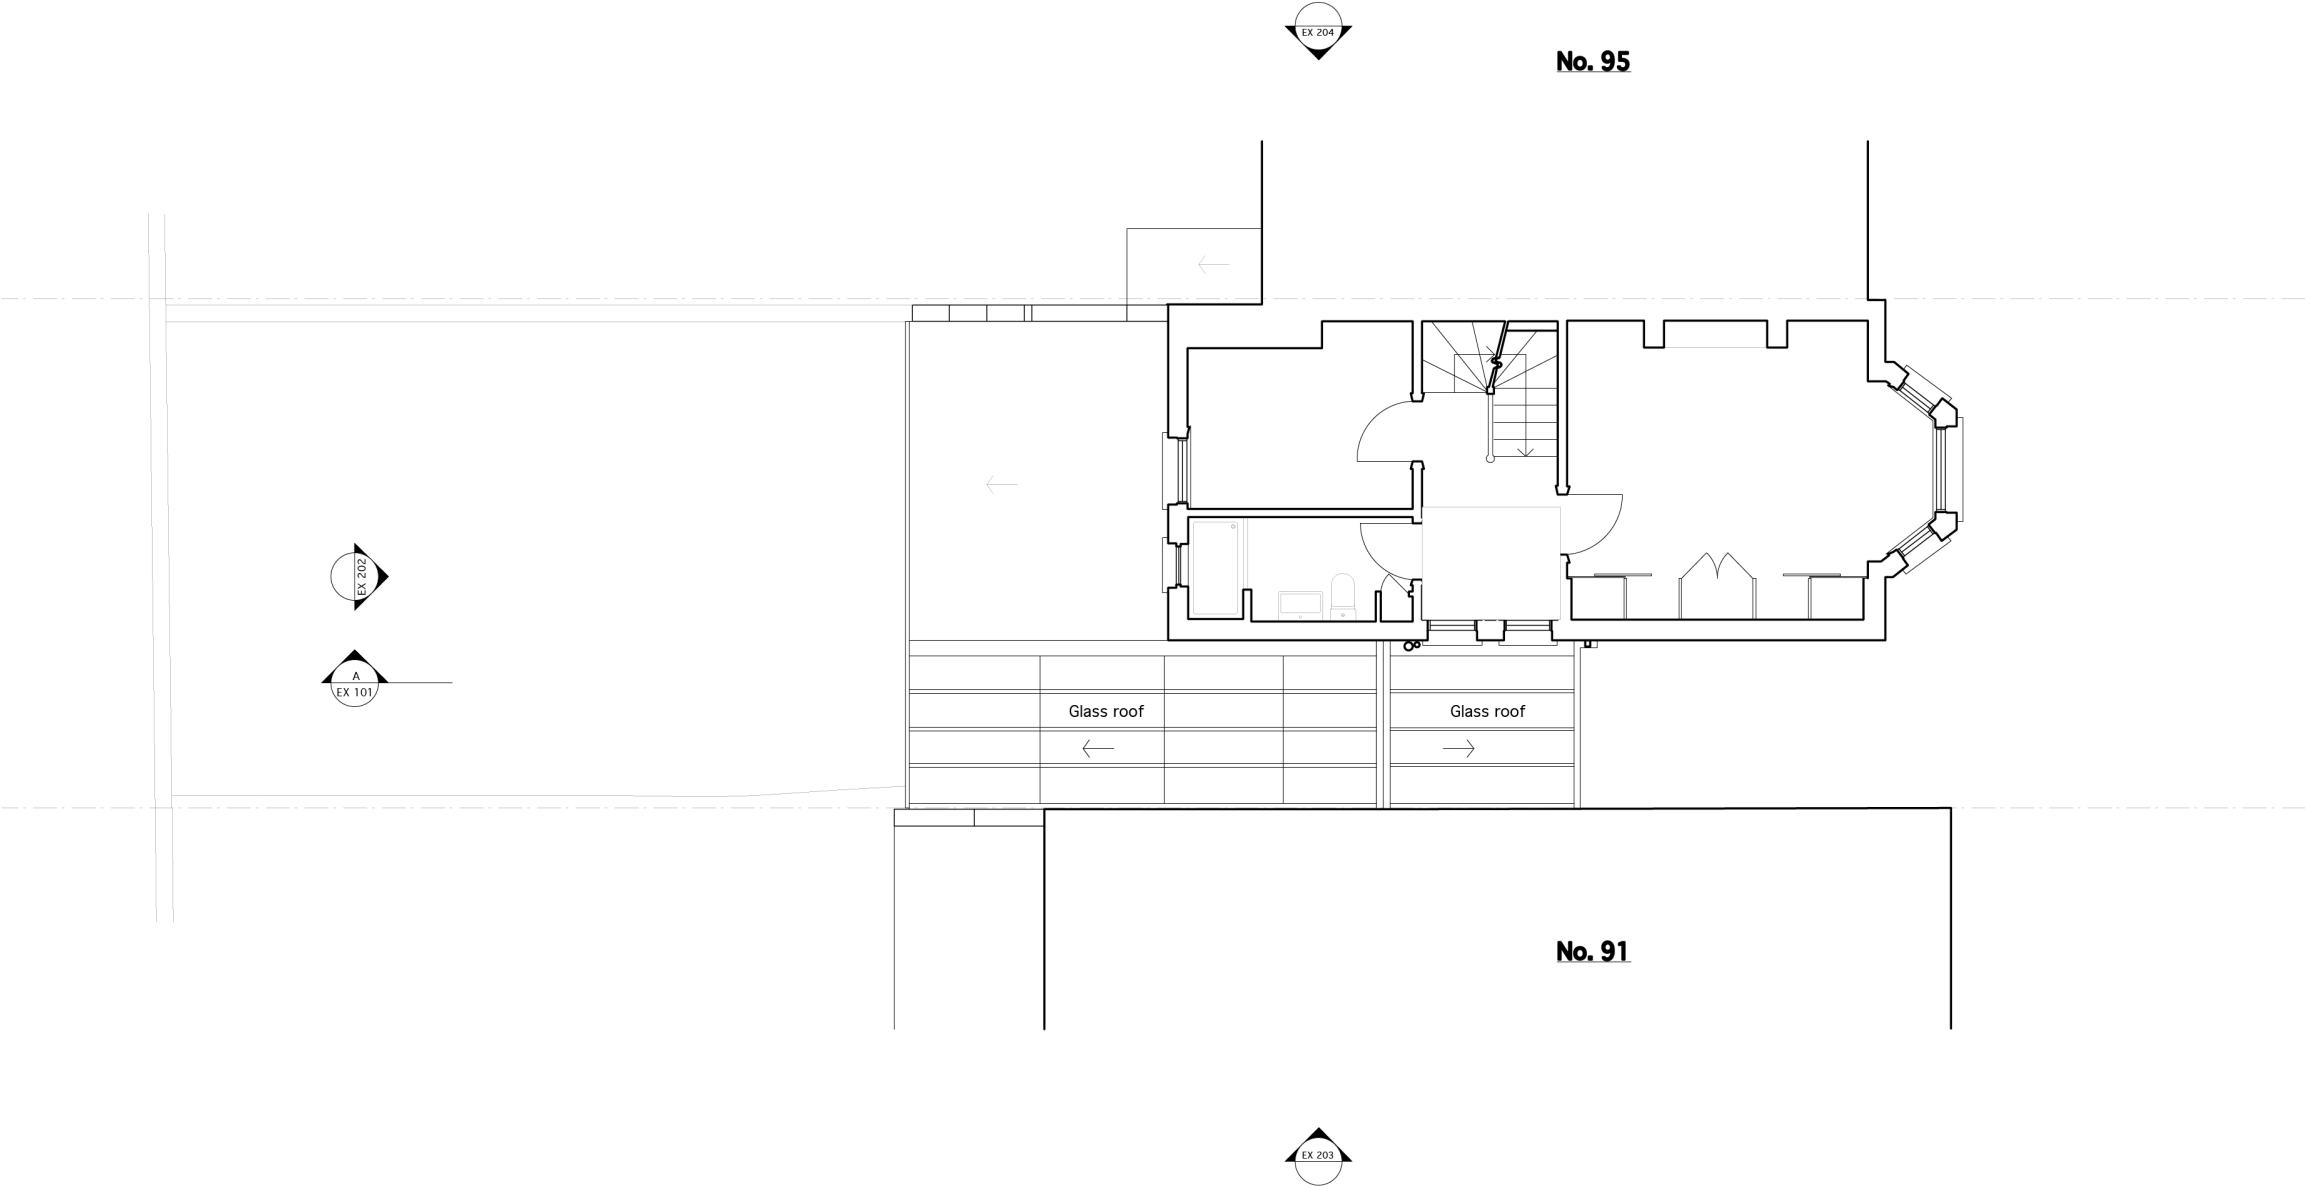

Notes

These plans and specifications prepared by Robert Dye Architects LLP as instruments of professional service shall remain the property of Robert Dye Architects LLP.

These plans may not be copied or re-used without the express written consent of Robert Dye Architects LLP. The use of these plans for construction is permitted only when specifically released for construction reference by a dated authorised signature.

These plans are project and site specific and shall only be used for their intended purpose unless otherwise permitted by written consent of Robert Dye Architects LLP.

All dimensions shown are indicative and must be double checked on site by the contractor. Any inconsistencies found must be reported to Robert Dye Architects LLP.

DO NOT SCALE FROM THE DRAWING




Rev	Date	Notes

robertdye
Robert Dye Architects LLP
Unit A2 Linton House 39-51 Highgate Road London NW5 1RT
tel: 020 7267 9388
fax: 020 7267 9345

www.robertdye.com
email: info@robertdye.com

project	project no	
93 Chetwynd Road	247	
drawing	scale	
Existing First Floor	1:100@ A3	
	drawn by	
	LS	
drawing no	rev	date
EX 003		
		dwg status

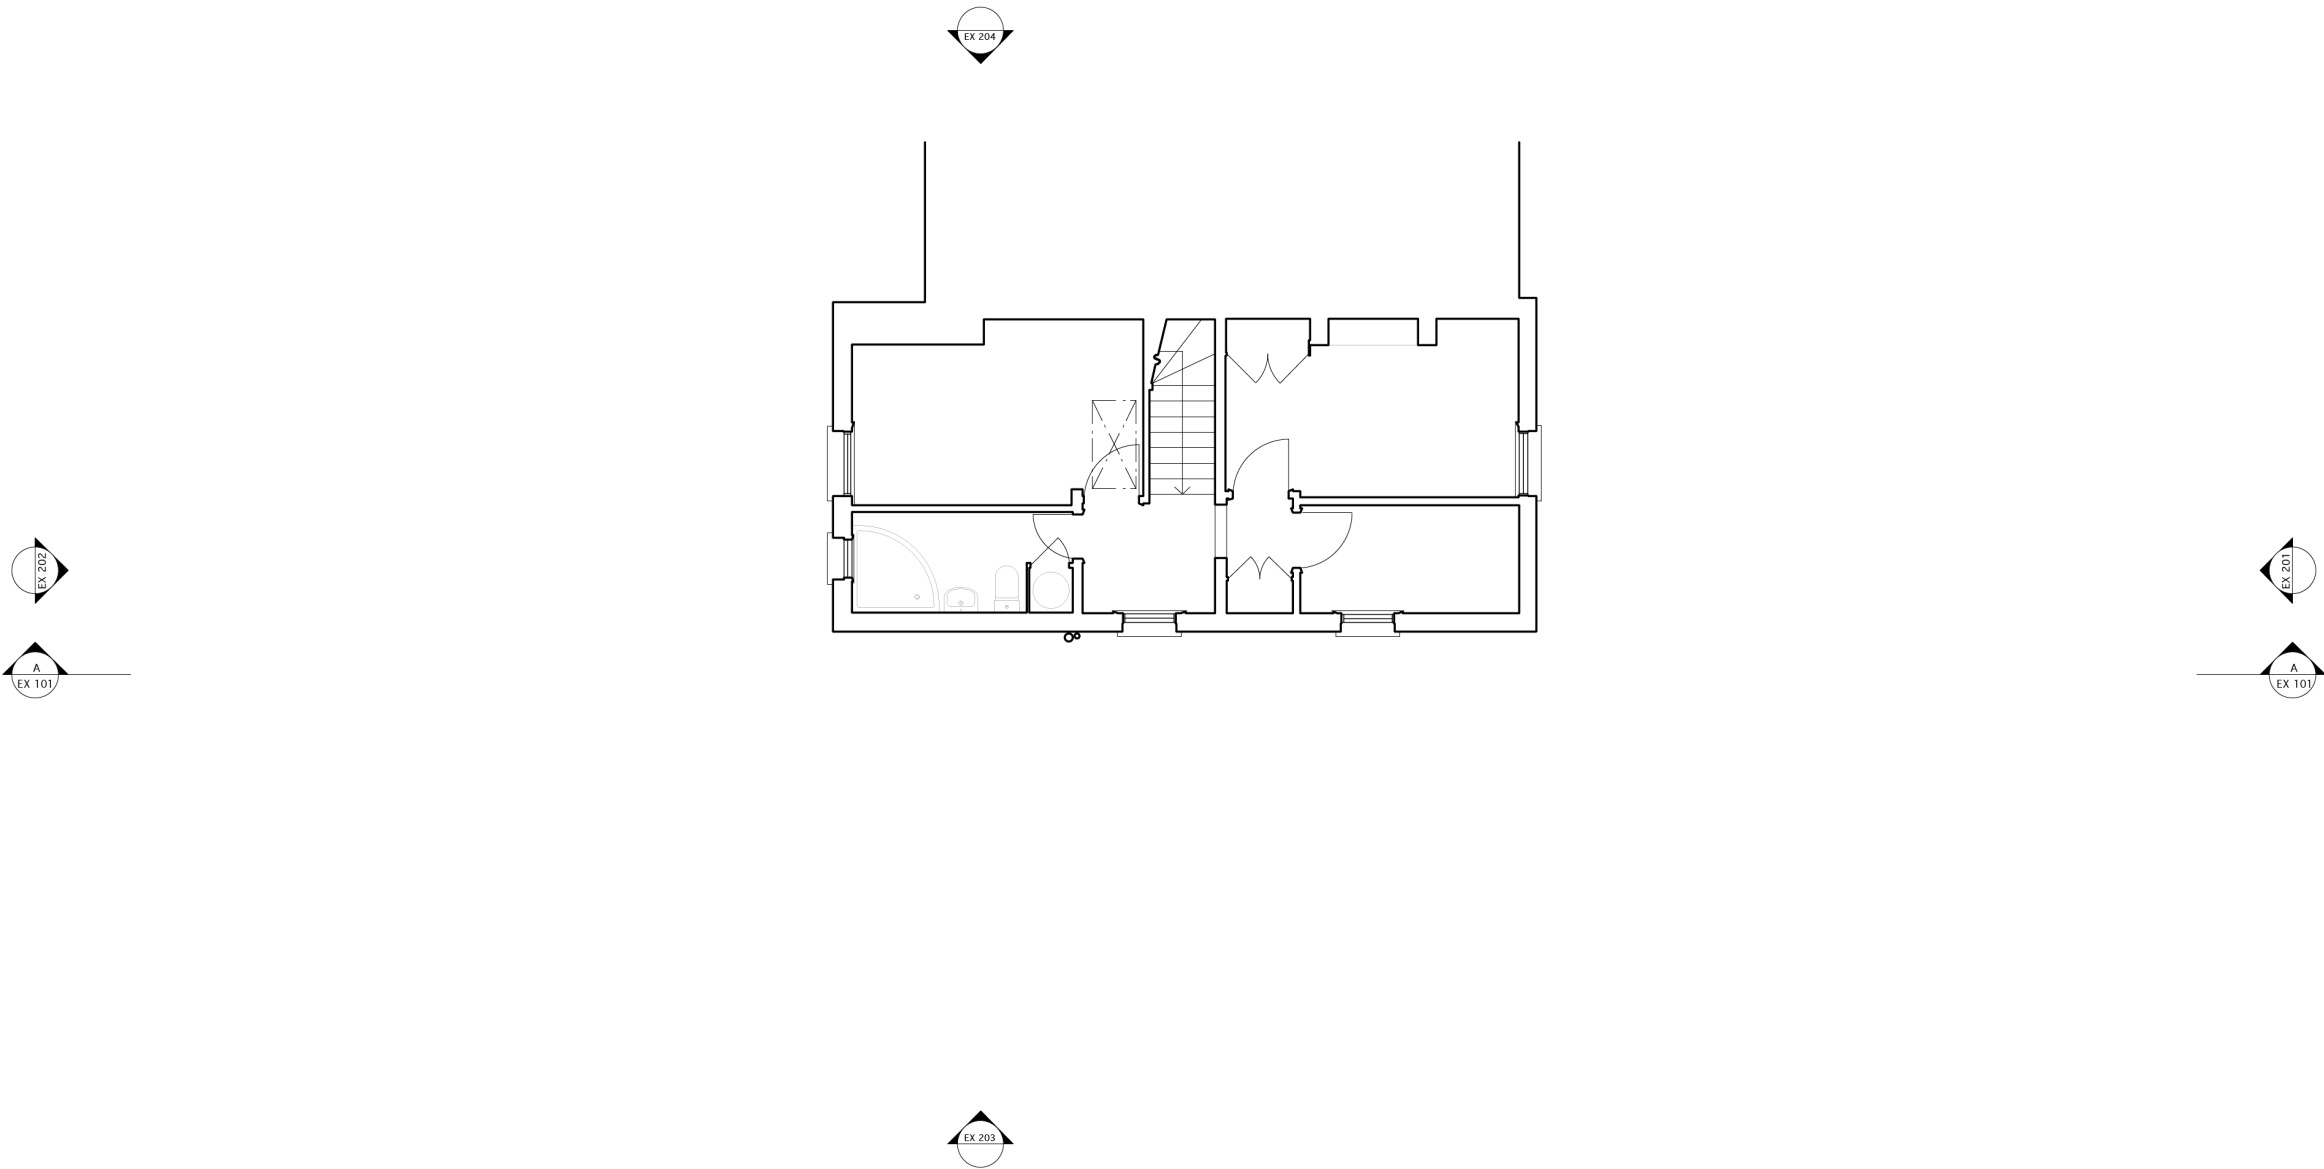

Notes

These plans and specifications prepared by Robert Dye Architects LLP as instruments of professional service shall remain the property of Robert Dye Architects LLP.

These plans may not be copied or re-used without the express written consent of Robert Dye Architects LLP. The use of these plans for construction is permitted only when specifically released for construction reference by a dated authorised signature.

These plans are project and site specific and shall only be used for their intended purpose unless otherwise permitted by written consent of Robert Dye Architects LLP.

All dimensions shown are indicative and must be double checked on site by the contractor. Any inconsistencies found must be reported to Robert Dye Architects LLP.

DO NOT SCALE FROM THE DRAWING

N

0

1m

2.5m

5m

Rev	Date	Notes

robertdye

Robert Dye Architects LLP

Unit A2 Linton House 39-51 Highgate Road London NW5 1RT

tel: 020 7267 9388

fax: 020 7267 9345

www.robertdye.com

email: info@robertdye.com

project

93 Chetwynd Road

drawing

Existing Second Floor

drawing no

EX 004

project no

247

scale

1:100@ A3


drawn by

LS

rev

date

dwg status

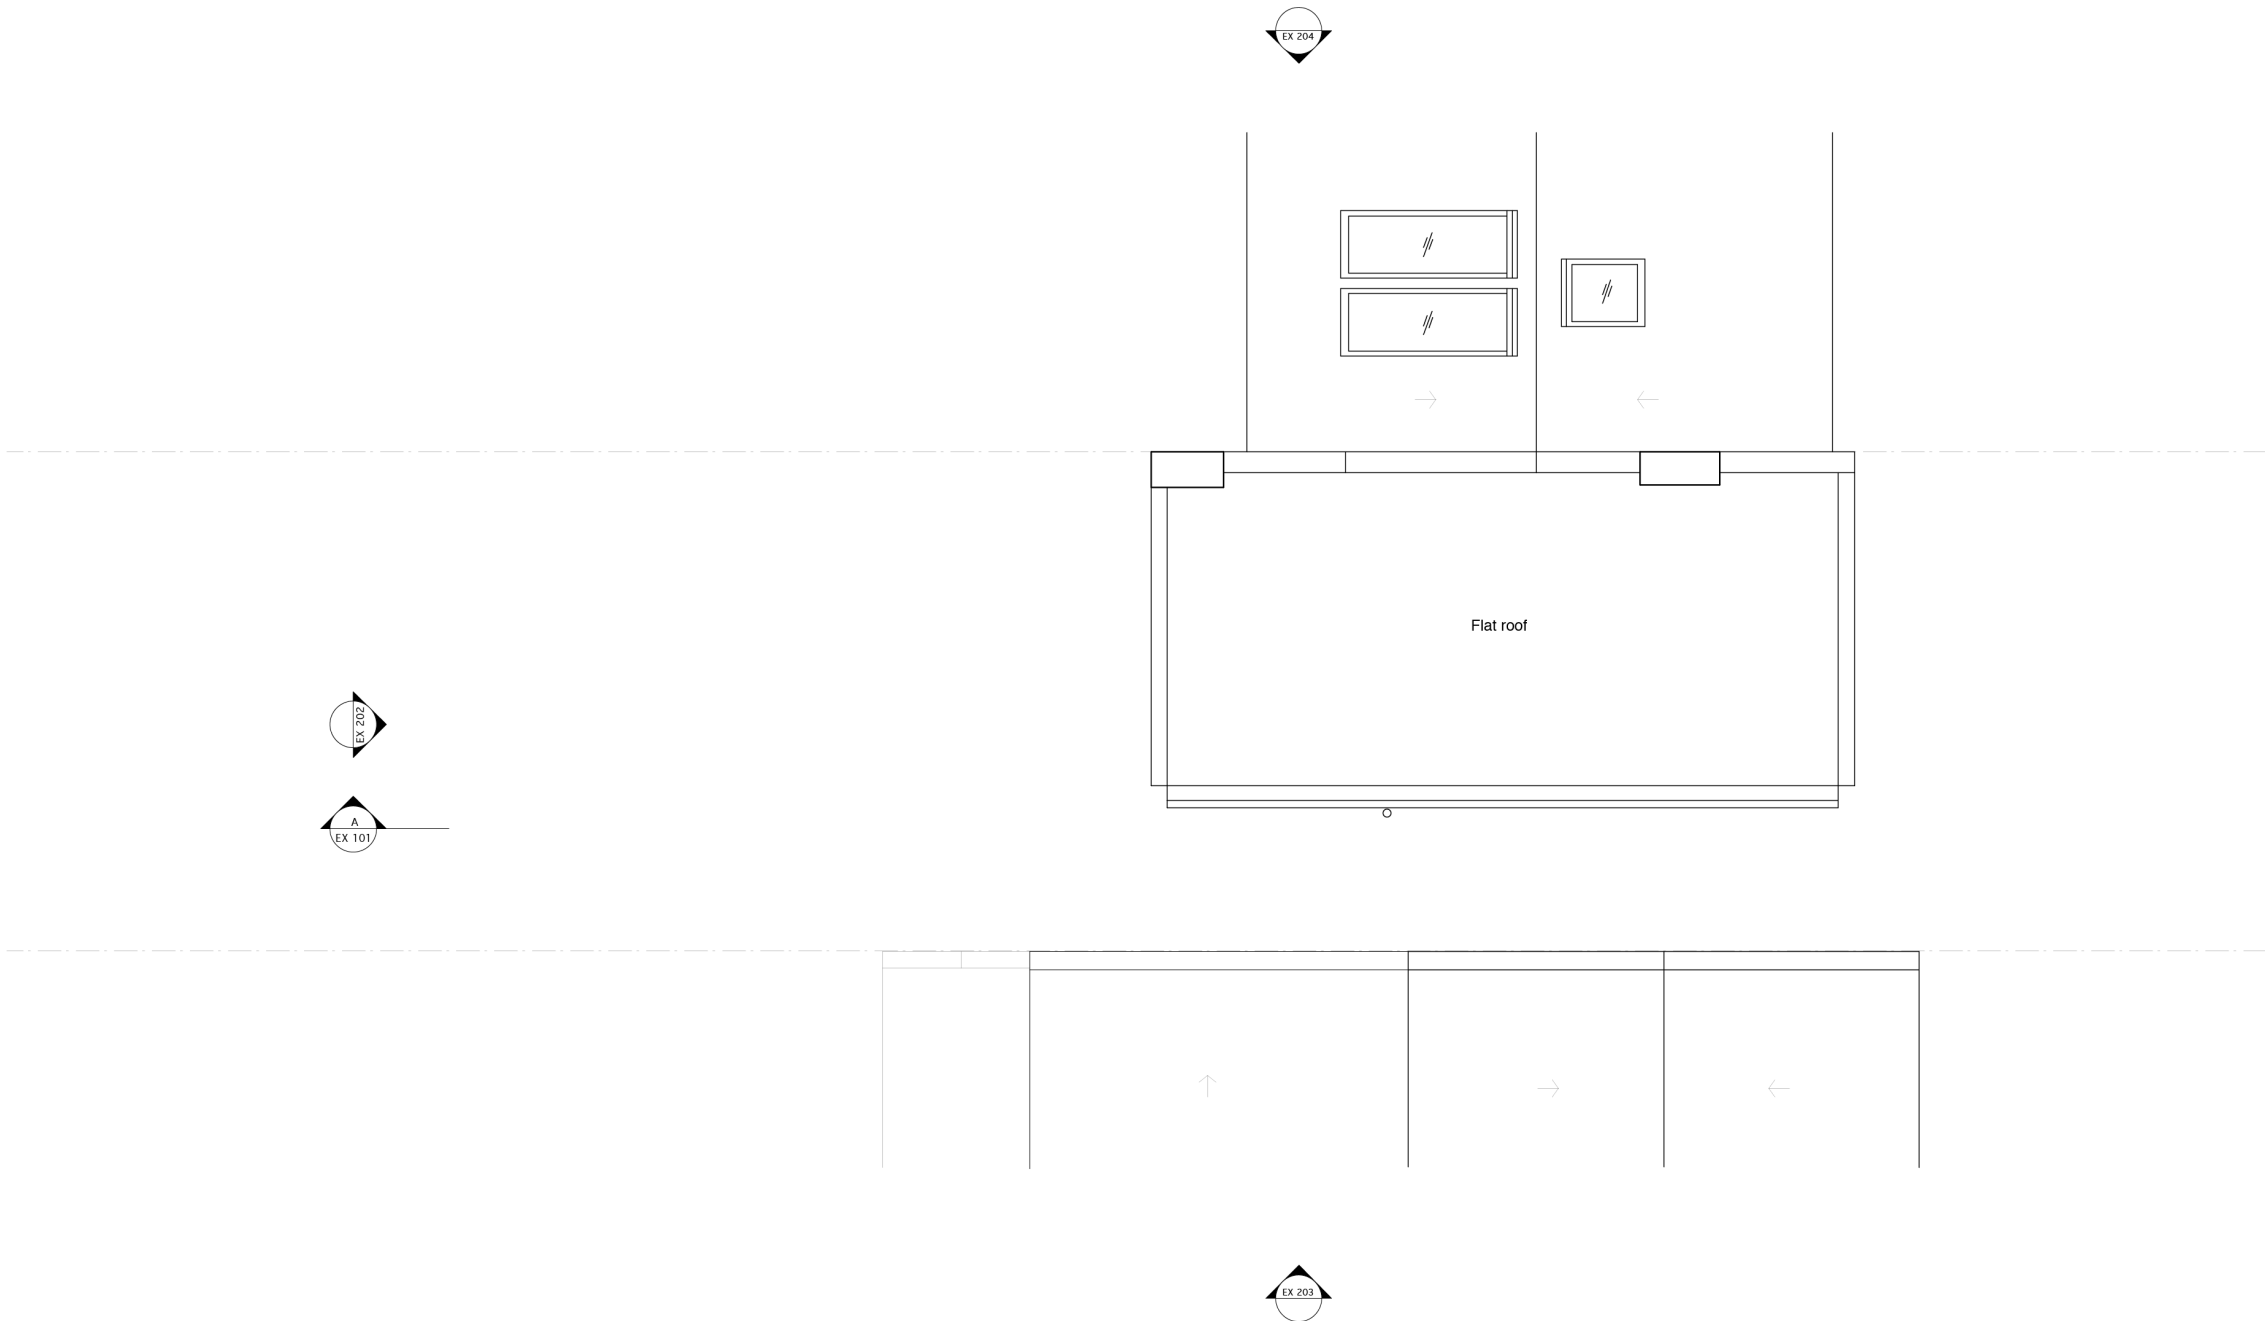

Notes

These plans and specifications prepared by Robert Dye Architects LLP as instruments of professional service shall remain the property of Robert Dye Architects LLP.

These plans may not be copied or re-used without the express written consent of Robert Dye Architects LLP. The use of these plans for construction is permitted only when specifically released for construction reference by a dated authorised signature.


These plans are project and site specific and shall only be used for their intended purpose unless otherwise permitted by written consent of Robert Dye Architects LLP.

All dimensions shown are indicative and must be double checked on site by the contractor. Any inconsistencies found must be reported to Robert Dye Architects LLP.

DO NOT SCALE FROM THE DRAWING



Rev	Date	Notes	robertdye Robert Dye Architects LLP Unit A2 Linton House 39-51 Highgate Road London NW5 1RT tel: 020 7267 9388 fax: 020 7267 9345 www.robertdye.com email: info@robertdye.com		
			project	93 Chetwynd Road	
			drawing	Existing Roof Plan	
			drawing no	EX 005	
			rev		
			scale	1:100@ A3	
			drawn by	LS	
			date		
			dwg status		

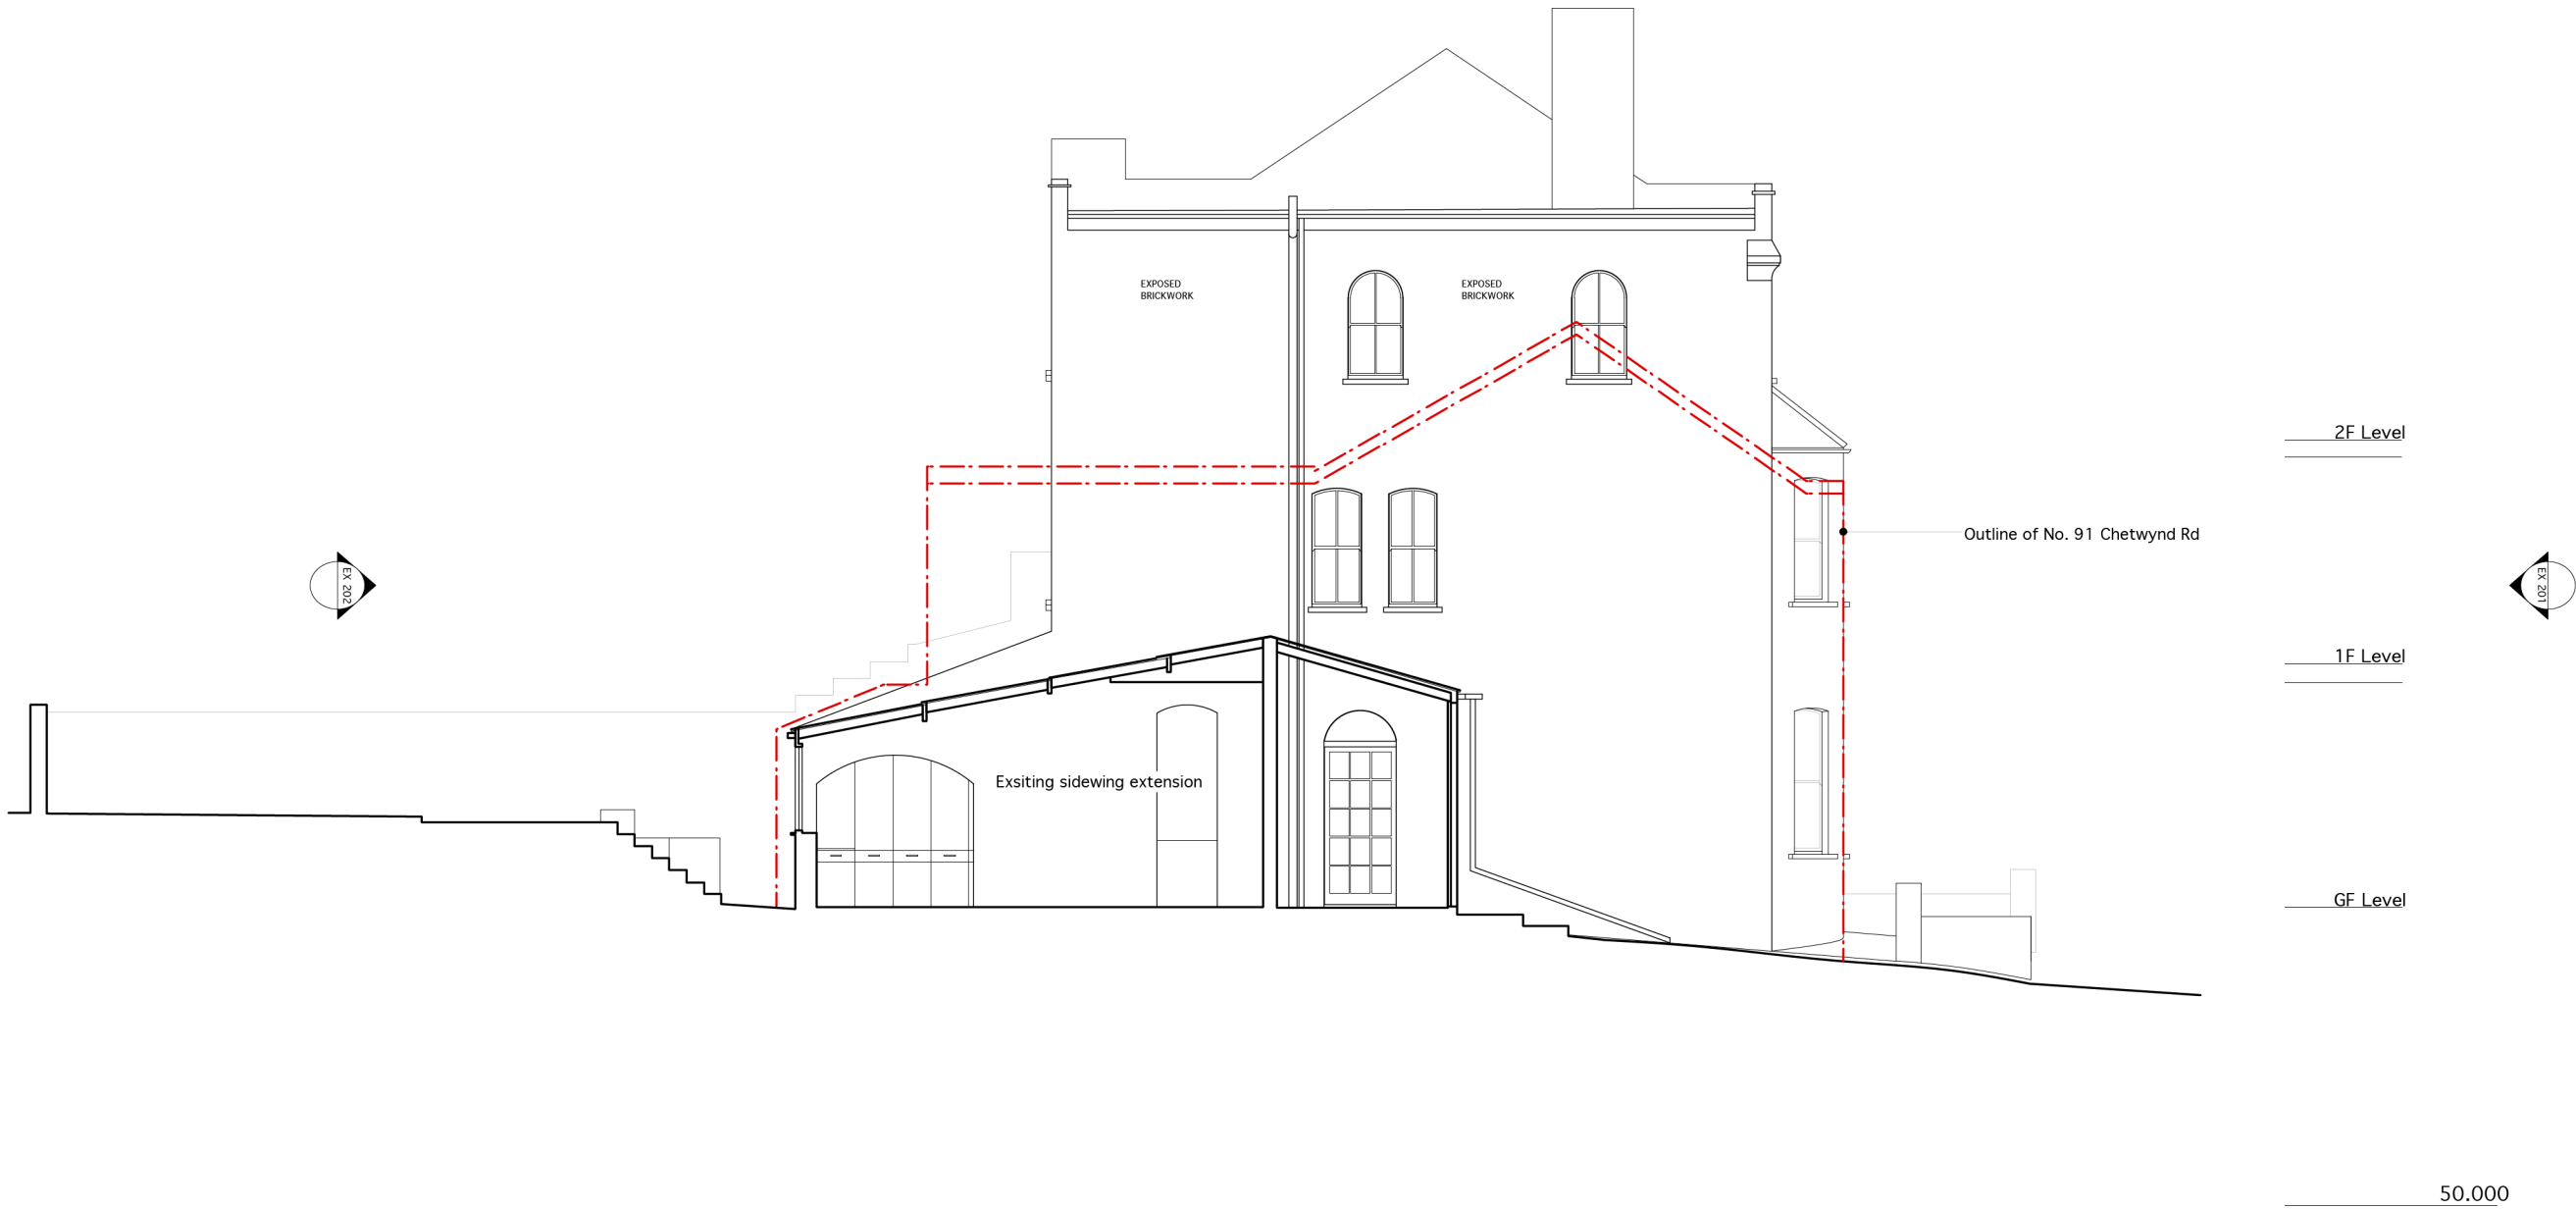


<div>Notes</div> <div>These plans and specifications prepared by Robert Dye Architects LLP as instruments of professional service shall remain the property of Robert Dye Architects LLP.</div> <div>These plans may not be copied or re-used without the express written consent of Robert Dye Architects LLP. The use of these plans for construction is permitted only when specifically released for construction reference by a dated authorised signature.</div> <div>These plans are project and site specific and shall only be used for their intended purpose unless otherwise permitted by written consent of Robert Dye Architects LLP.</div> <div>All dimensions shown are indicative and must be double checked on site by the contractor. Any inconsistencies found must be be reported to Robert Dye Architects LLP.</div> <div>DO NOT SCALE FROM THE DRAWING</div>	<div><div>N</div><div><div></div><div>0</div><div>1m</div><div>2.5m</div><div>5m</div></div></div>	Rev	Date	Notes		<div>robertdye</div> <div>Robert Dye Architects LLP Unit A2 Linton House 39-51 Highgate Road London NW5 1RT</div> <div>tel: 020 7267 9388 fax: 020 7267 9345</div> <div>www.robertdye.com email: info@robertdye.com</div>		
						project	project no	
						93 Chetwynd Road	247	
						drawing	scale	1:100@ A3
						Existing Section AA	drawn by	LS
				drawing no	rev	date	dwg status	
				EX 101				

[illegible]



<div>Notes</div> <p>These plans and specifications prepared by Robert Dye Architects LLP as instruments of professional service shall remain the property of Robert Dye Architects LLP.</p> <p>These plans may not be copied or re-used without the express written consent of Robert Dye Architects LLP. The use of these plans for construction is permitted only when specifically released for construction reference by a dated authorised signature.</p> <p>These plans are project and site specific and shall only be used for their intended purpose unless otherwise permitted by written consent of Robert Dye Architects LLP.</p> <p>All dimensions shown are indicative and must be double checked on site by the contractor. Any inconsistencies found must be be reported to Robert Dye Architects LLP.</p> <p>DO NOT SCALE FROM THE DRAWING</p>	<div><div>N</div><div><div>0</div><div>1m</div><div>2.5m</div><div>5m</div></div></div>	Rev	Date	Notes	<div>robertdye</div> <div>Robert Dye Architects LLP Unit A2 Linton House 39-51 Highgate Road London NW5 1RT</div> <div>tel: 020 7267 9388 fax: 020 7267 9345</div> <div>www.robertdye.com email: info@robertdye.com</div>		
				project	project no		
				93 Chetwynd Road	247		
				drawing	scale		
				Existing Rear Elevation	1:100@ A3		
					drawn by		
					LS		
				drawing no	rev	date	
				EX 202			
						dwg status	

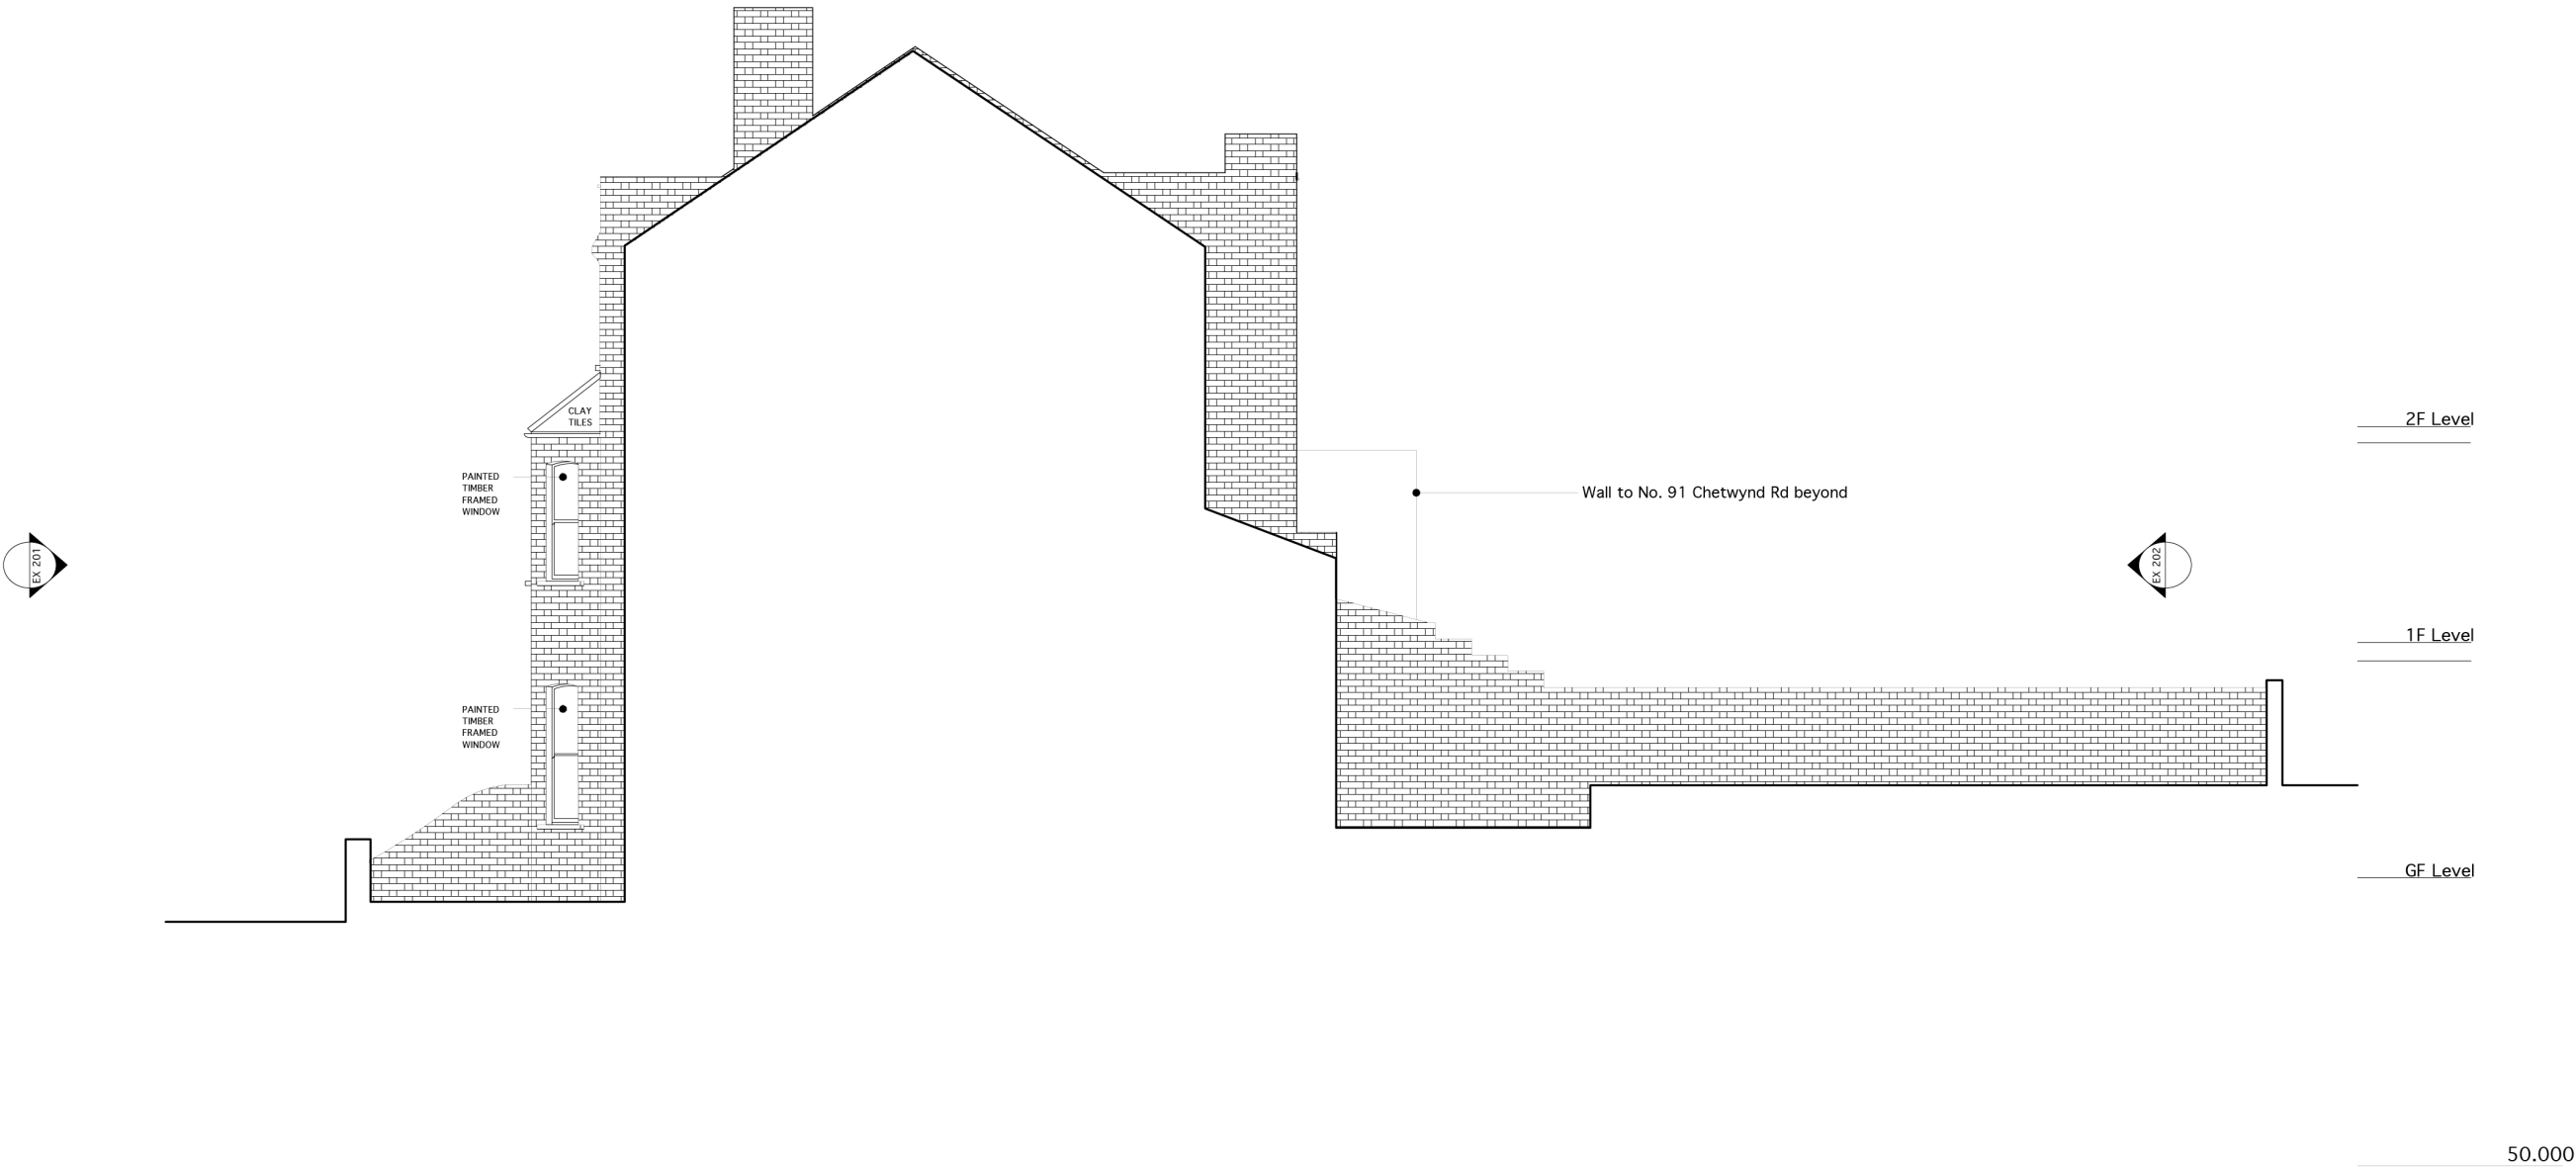

<div>Notes</div> <p>These plans and specifications prepared by Robert Dye Architects LLP as instruments of professional service shall remain the property of Robert Dye Architects LLP.</p> <p>These plans may not be copied or re-used without the express written consent of Robert Dye Architects LLP. The use of these plans for construction is permitted only when specifically released for construction reference by a dated authorised signature.</p> <p>These plans are project and site specific and shall only be used for their intended purpose unless otherwise permitted by written consent of Robert Dye Architects LLP.</p> <p>All dimensions shown are indicative and must be double checked on site by the contractor. Any inconsistencies found must be be reported to Robert Dye Architects LLP.</p> <p>DO NOT SCALE FROM THE DRAWING</p>	<div><div><div>N</div><div><div></div></div></div><div><div>0</div><div>1m</div><div>2.5m</div><div>5m</div></div></div>	Rev	Date	Notes	<div>robertdye</div> <div>Robert Dye Architects LLP Unit A2 Linton House 39-51 Highgate Road London NW5 1RT</div> <div>tel: 020 7267 9388 fax: 020 7267 9345</div> <div>www.robertdye.com email: info@robertdye.com</div>
					<div>project</div> <div>93 Chetwynd Road</div> <div>project no</div> <div>247</div>
					<div>drawing</div> <div>Existing Side Elevation A</div> <div>scale</div> <div>1:100@ A3</div> <div>drawn by</div> <div>LS</div>
					<div>drawing no</div> <div>EX 203</div> <div>rev</div> <div>/</div> <div>date</div> <div>November 2014</div> <div>dwg status</div> <div>Information</div>