

PROPOSED PLANS, SECTIONS & ELEVATIONS

Block Plan	PA 000A	1:250@A3	page 3
Proposed Basement	PA 001	1:100@A3	page 4
Proposed Ground Floor Plan	PA 002	1:100@A3	page 5
Proposed First Floor Plan	PA 003	1:100@A3	page 6
Proposed Second Floor Plan	PA 004	1:100@A3	page 7
Proposed Roof Plan	PA 005	1:100@A3	page 8
Proposed Section AA	PA 101	1:100@A3	page 9
Proposed Front Elevation	PA 202	1:100@A3	page 10
Proposed Rear Elevation	PA 202	1:100@A3	page 11
Proposed Side Elevation	PA 203	1:100@A3	page 12






0 1m 5m 10m



outline of proposed side wing extension



existing house

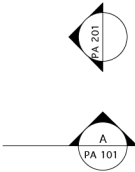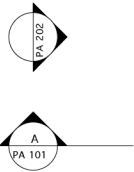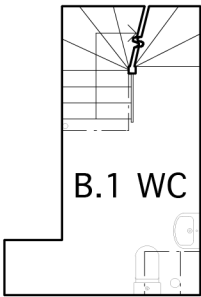

Notes

These plans and specifications prepared by Robert Dye Architects LLP as instruments of professional service shall remain the property of Robert Dye Architects LLP.

These plans may not be copied or re-used without the express written consent of Robert Dye Architects LLP. The use of these plans for construction is permitted only when specifically released for construction reference by a dated authorised signature.

These plans are project and site specific and shall only be used for their intended purpose unless otherwise permitted by written consent of Robert Dye Architects LLP.

All dimensions shown are indicative and must be double checked on site by the contractor. Any inconsistencies found must be reported to Robert Dye Architects LLP.

DO NOT SCALE FROM THE DRAWING

N

0

1m

2.5m

5m

Rev

Date

Notes

robertdye

Robert Dye Architects LLP
Unit A2 Linton House 39-51 Highgate Road London NW5 1RT
tel: 020 7267 9388
fax: 020 7267 9345

www.robertdye.con
email: info@robertdye.con

project

93 Chetwynd Road

project no

247

drawing

Proposed Basement Plan

scale

1:100@ A3

drawn by

LS

drawing no

PA 001

rev


/

date


November 201

dwg status


Information

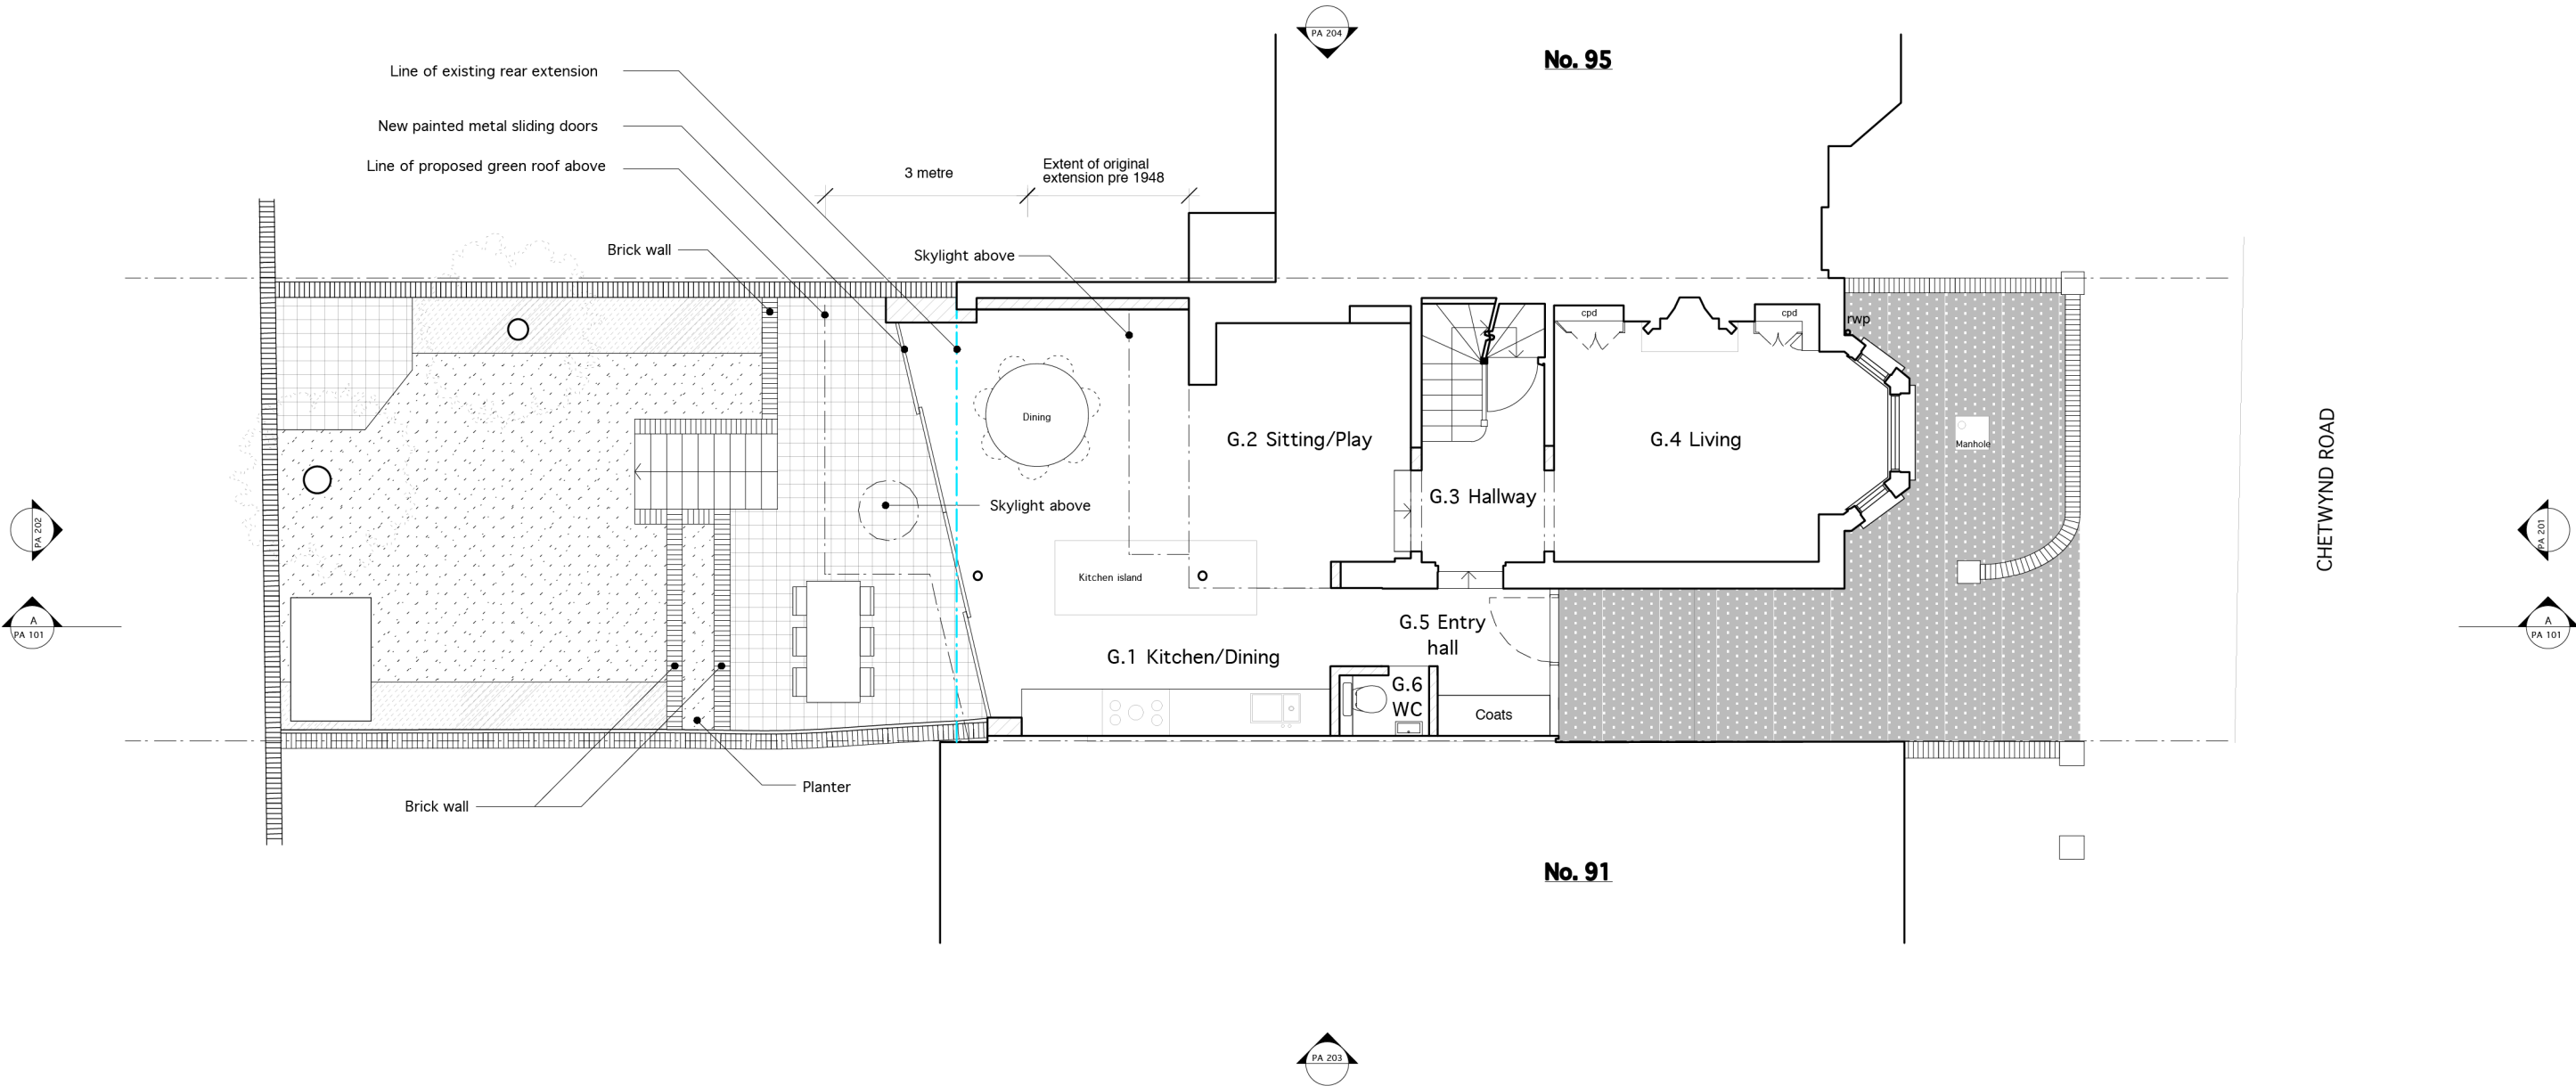

<div>Notes</div> <div>These plans and specifications prepared by Robert Dye Architects LLP as instruments of professional service shall remain the property of Robert Dye Architects LLP.</div> <div>These plans may not be copied or re-used without the express written consent of Robert Dye Architects LLP. The use of these plans for construction is permitted only when specifically released for construction reference by a dated authorised signature.</div> <div>These plans are project and site specific and shall only be used for their intended purpose unless otherwise permitted by written consent of Robert Dye Architects LLP.</div> <div>All dimensions shown are indicative and must be double checked on site by the contractor. Any inconsistencies found must be reported to Robert Dye Architects LLP.</div> <div>DO NOT SCALE FROM THE DRAWING</div>	<div><div>N</div><div><div>0</div><div>1m</div><div>2.5m</div><div>5m</div></div></div>	Rev	Date	Notes		<div>robertdye</div> <div>Robert Dye Architects LLP Unit A2 Linton House 39-51 Highgate Road London NW5 1RT tel: 020 7267 9388 fax: 020 7267 9345</div> <div>www.robertdye.com email: info@robertdye.com</div>
				project		project no
				93 Chetwynd Road		247
				drawing		scale 1:100@ A3 drawn by LS
				drawing no		date December 2014 dwg status Information
				PA 002		rev / date December 2014 dwg status Information

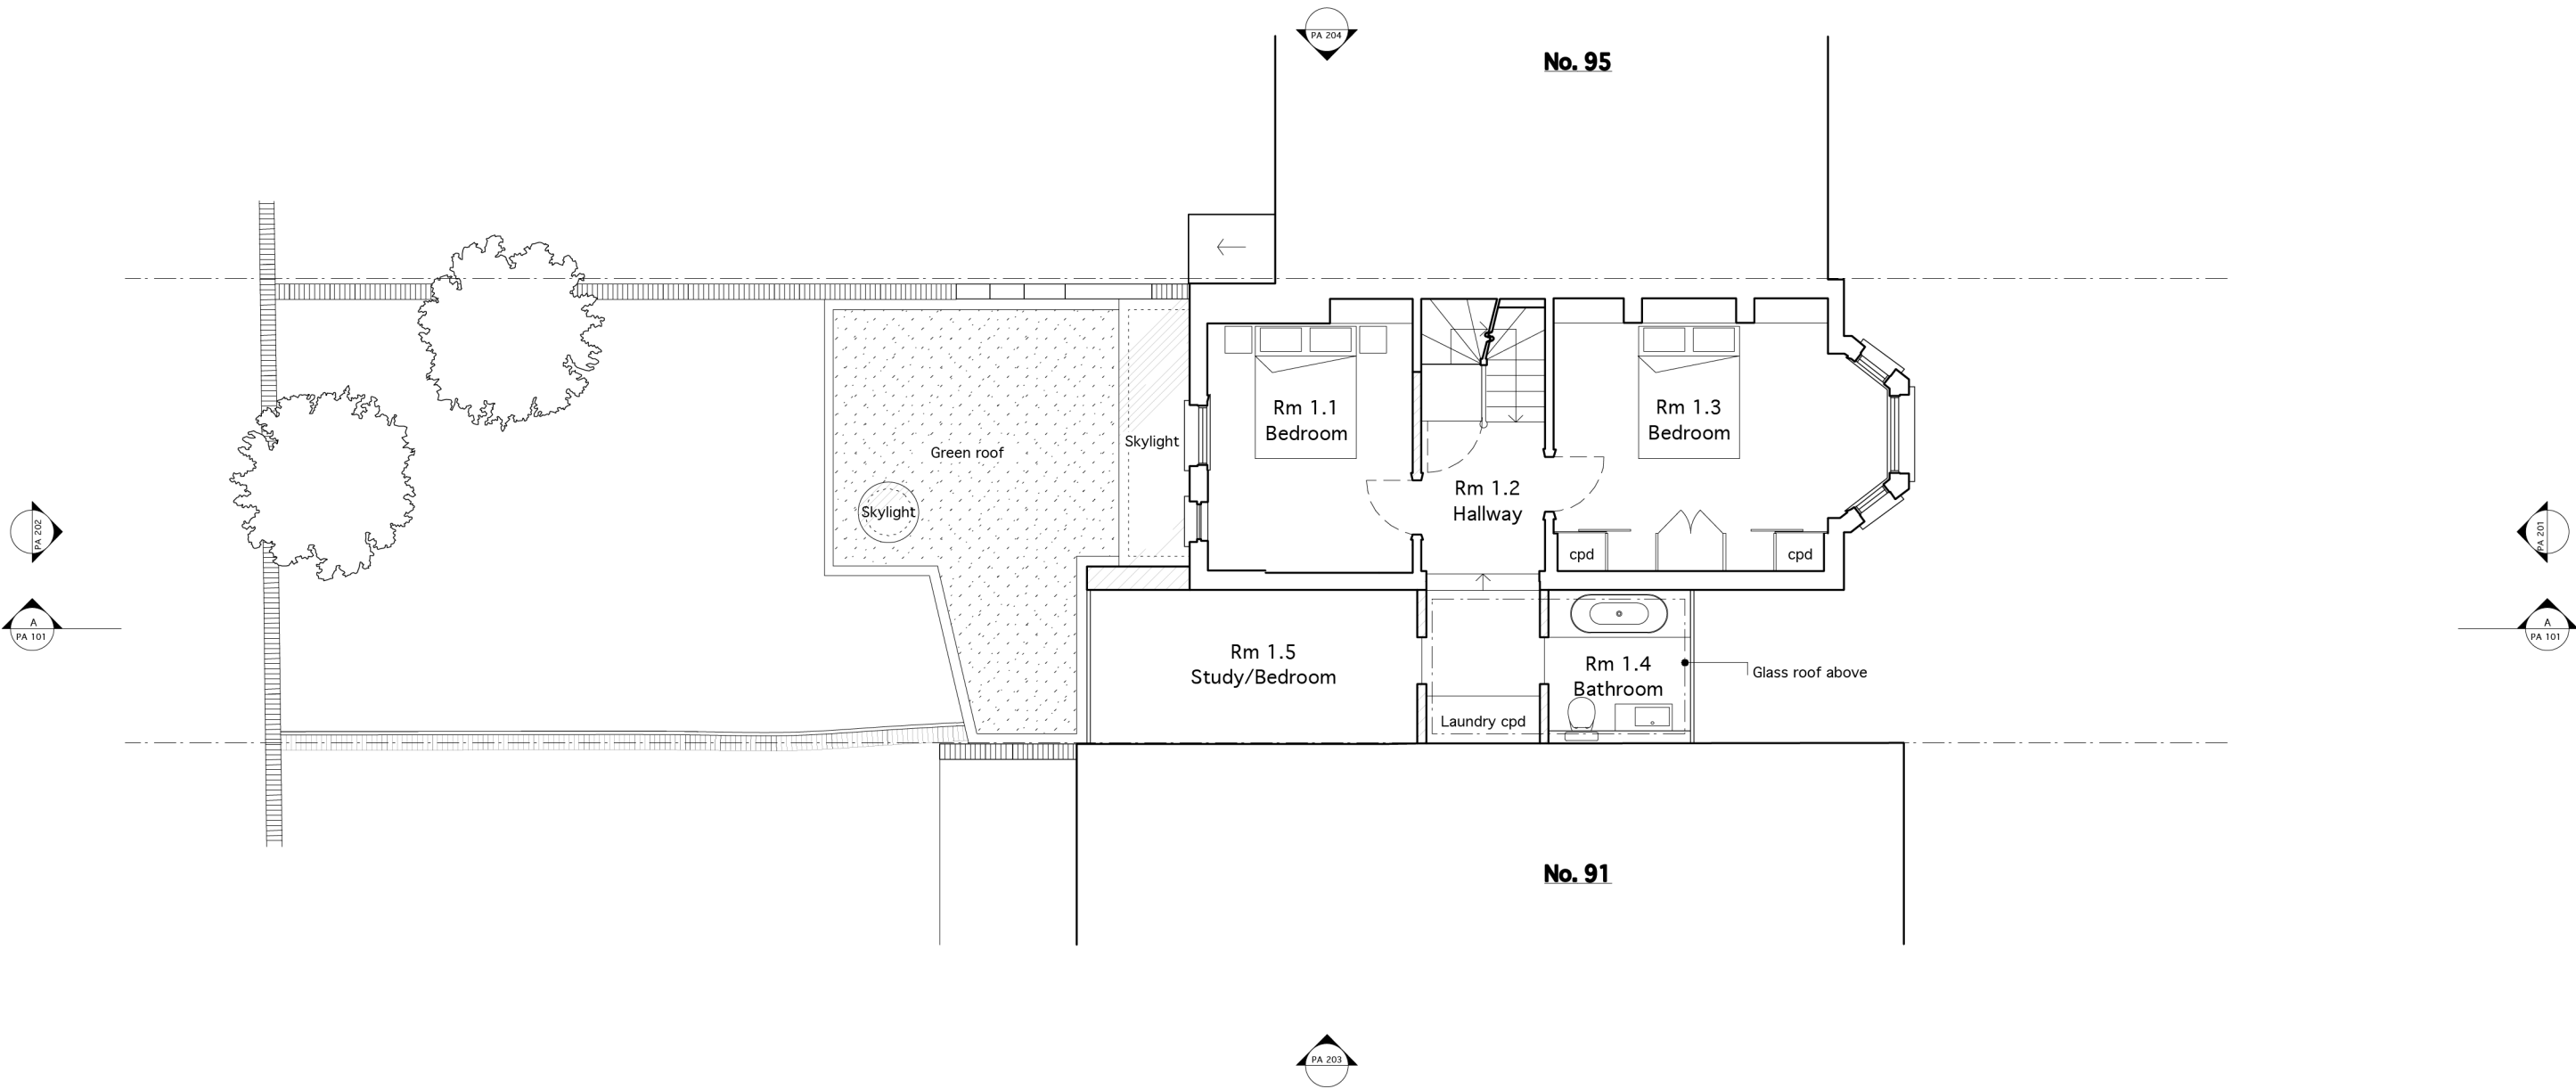

<div>Notes</div> <div>These plans and specifications prepared by Robert Dye Architects LLP as instruments of professional service shall remain the property of Robert Dye Architects LLP.</div> <div>These plans may not be copied or re-used without the express written consent of Robert Dye Architects LLP. The use of these plans for construction is permitted only when specifically released for construction reference by a dated authorised signature.</div> <div>These plans are project and site specific and shall only be used for their intended purpose unless otherwise permitted by written consent of Robert Dye Architects LLP.</div> <div>All dimensions shown are indicative and must be double checked on site by the contractor. Any inconsistencies found must be reported to Robert Dye Architects LLP.</div> <div>DO NOT SCALE FROM THE DRAWING</div>	<div><div>N</div><div><div></div><div>0</div><div>1m</div><div>2.5m</div><div>5m</div></div></div>	Rev	Date	Notes		<div>robertdye</div> <div>Robert Dye Architects LLP Unit A2 Linton House 39-51 Highgate Road London NW5 1RT</div> <div>tel: 020 7267 9388 fax: 020 7267 9345</div> <div>www.robertdye.com email: info@robertdye.com</div>	
				project		project no	
				93 Chetwynd Road		247	
				drawing		scale	
				Proposed First Floor Plan		1:100@ A3	
				drawing no		date	
				PA 003		December 2014	
				rev		dwg status	
				/		Information	

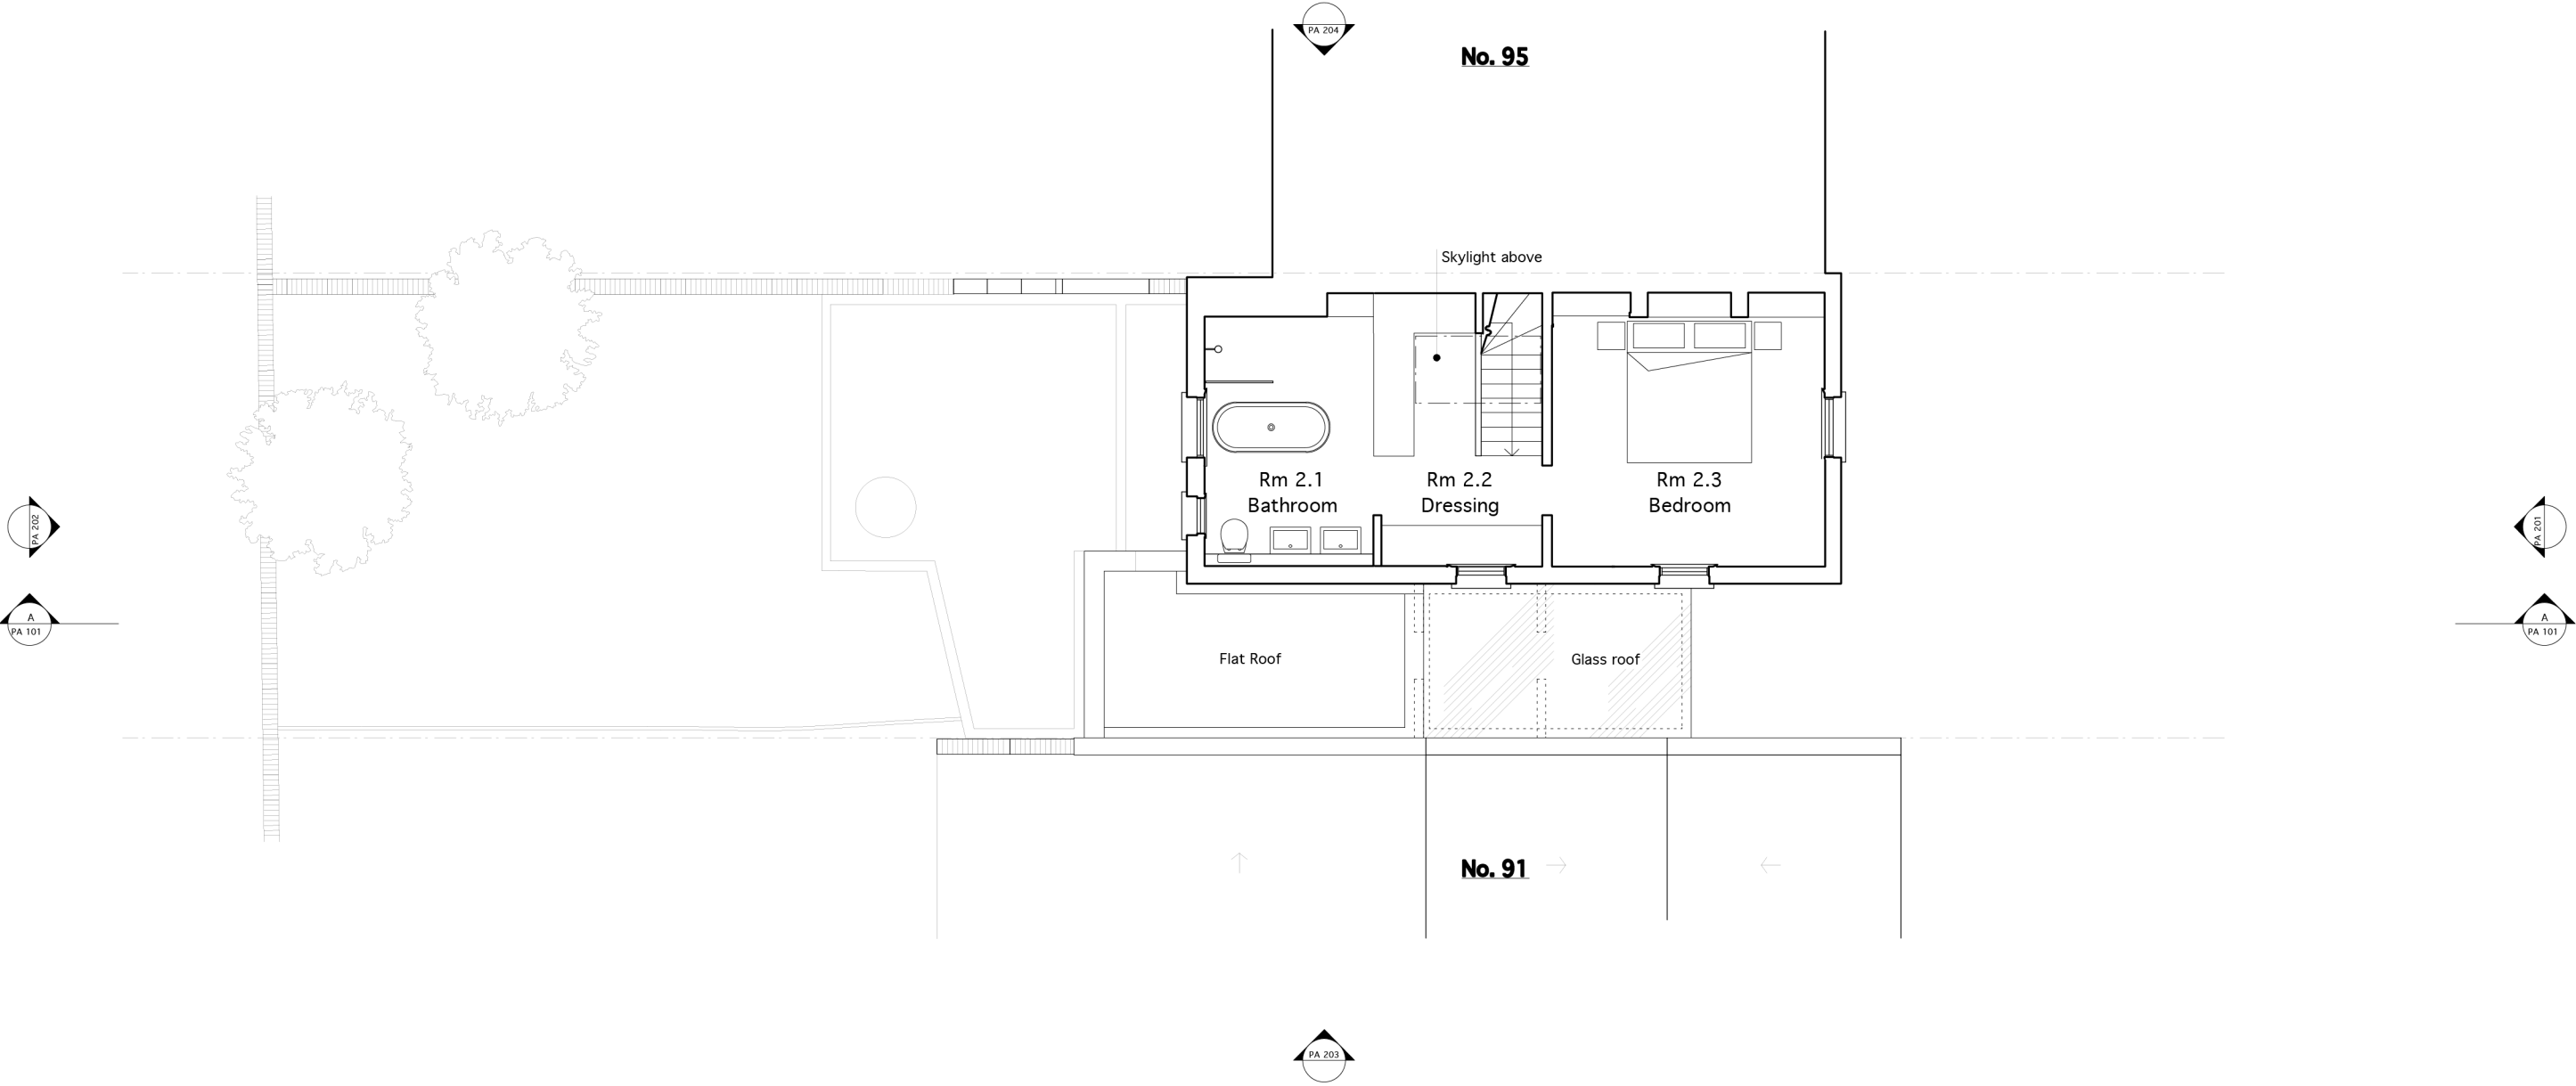

Notes

These plans and specifications prepared by Robert Dye Architects LLP as instruments of professional service shall remain the property of Robert Dye Architects LLP.

These plans may not be copied or re-used without the express written consent of Robert Dye Architects LLP. The use of these plans for construction is permitted only when specifically released for construction reference by a dated authorised signature.

These plans are project and site specific and shall only be used for their intended purpose unless otherwise permitted by written consent of Robert Dye Architects LLP.

All dimensions shown are indicative and must be double checked on site by the contractor. Any inconsistencies found must be reported to Robert Dye Architects LLP.

DO NOT SCALE FROM THE DRAWING

N

0 1m 2.5m 5m

Rev	Date	Notes

robertdye

Robert Dye Architects LLP
Unit A2 Linton House 39-51 Highgate Road London NW5 1RT

tel: 020 7267 9388
fax: 020 7267 9345

project no
247

scale
1:100@ A3


drawn by
LS

date
December 2014

dwg status
Information

drawing no
PA 004

rev
/

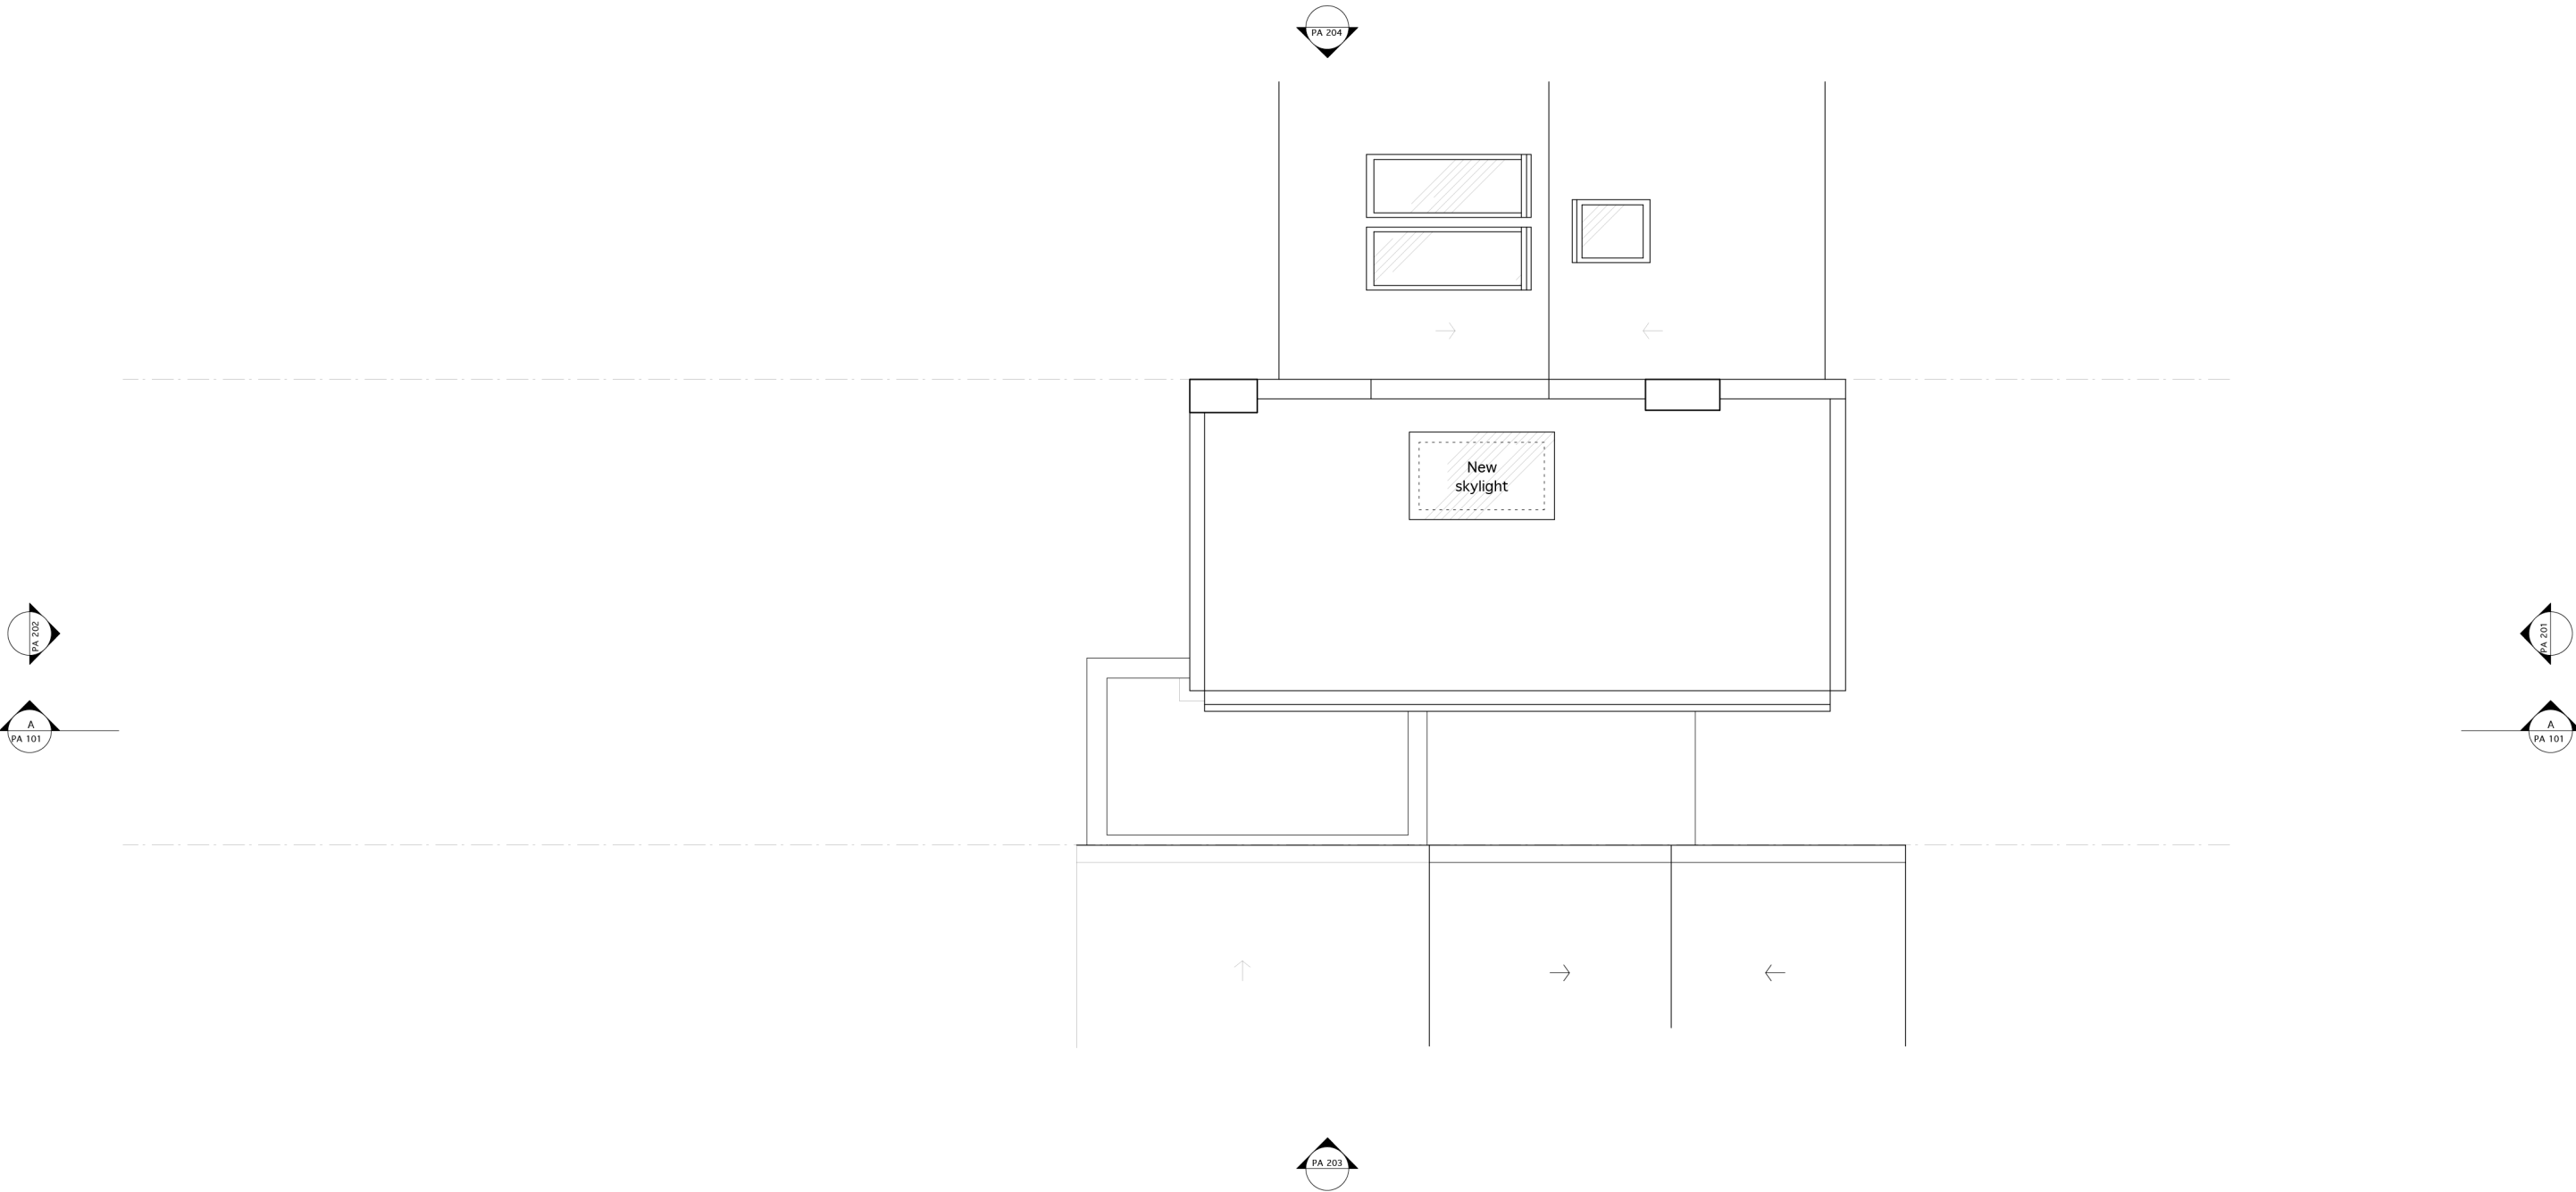

Notes

These plans and specifications prepared by Robert Dye Architects LLP as instruments of professional service shall remain the property of Robert Dye Architects LLP.

These plans may not be copied or re-used without the express written consent of Robert Dye Architects LLP. The use of these plans for construction is permitted only when specifically released for construction reference by a dated authorised signature.

These plans are project and site specific and shall only be used for their intended purpose unless otherwise permitted by written consent of Robert Dye Architects LLP.

All dimensions shown are indicative and must be double checked on site by the contractor. Any inconsistencies found must be reported to Robert Dye Architects LLP.

DO NOT SCALE FROM THE DRAWING

N

0

1m

2.5m

5m

Rev	Date	Notes

robertdye


Robert Dye Architects LLP
Unit A2 Linton House 39-51 Highgate Road London NW5 1RT

tel: 020 7267 9388
fax: 020 7267 9345


www.robertdye.com

email: info@robertdye.com

project	project no	
93 Chetwynd Road	247	
drawing	scale	
Proposed Roof Plan	1:100@ A3	
	drawn by	
	LS	
drawing no	rev	date
PA 005	/	December 2014
		dwg status
		Information

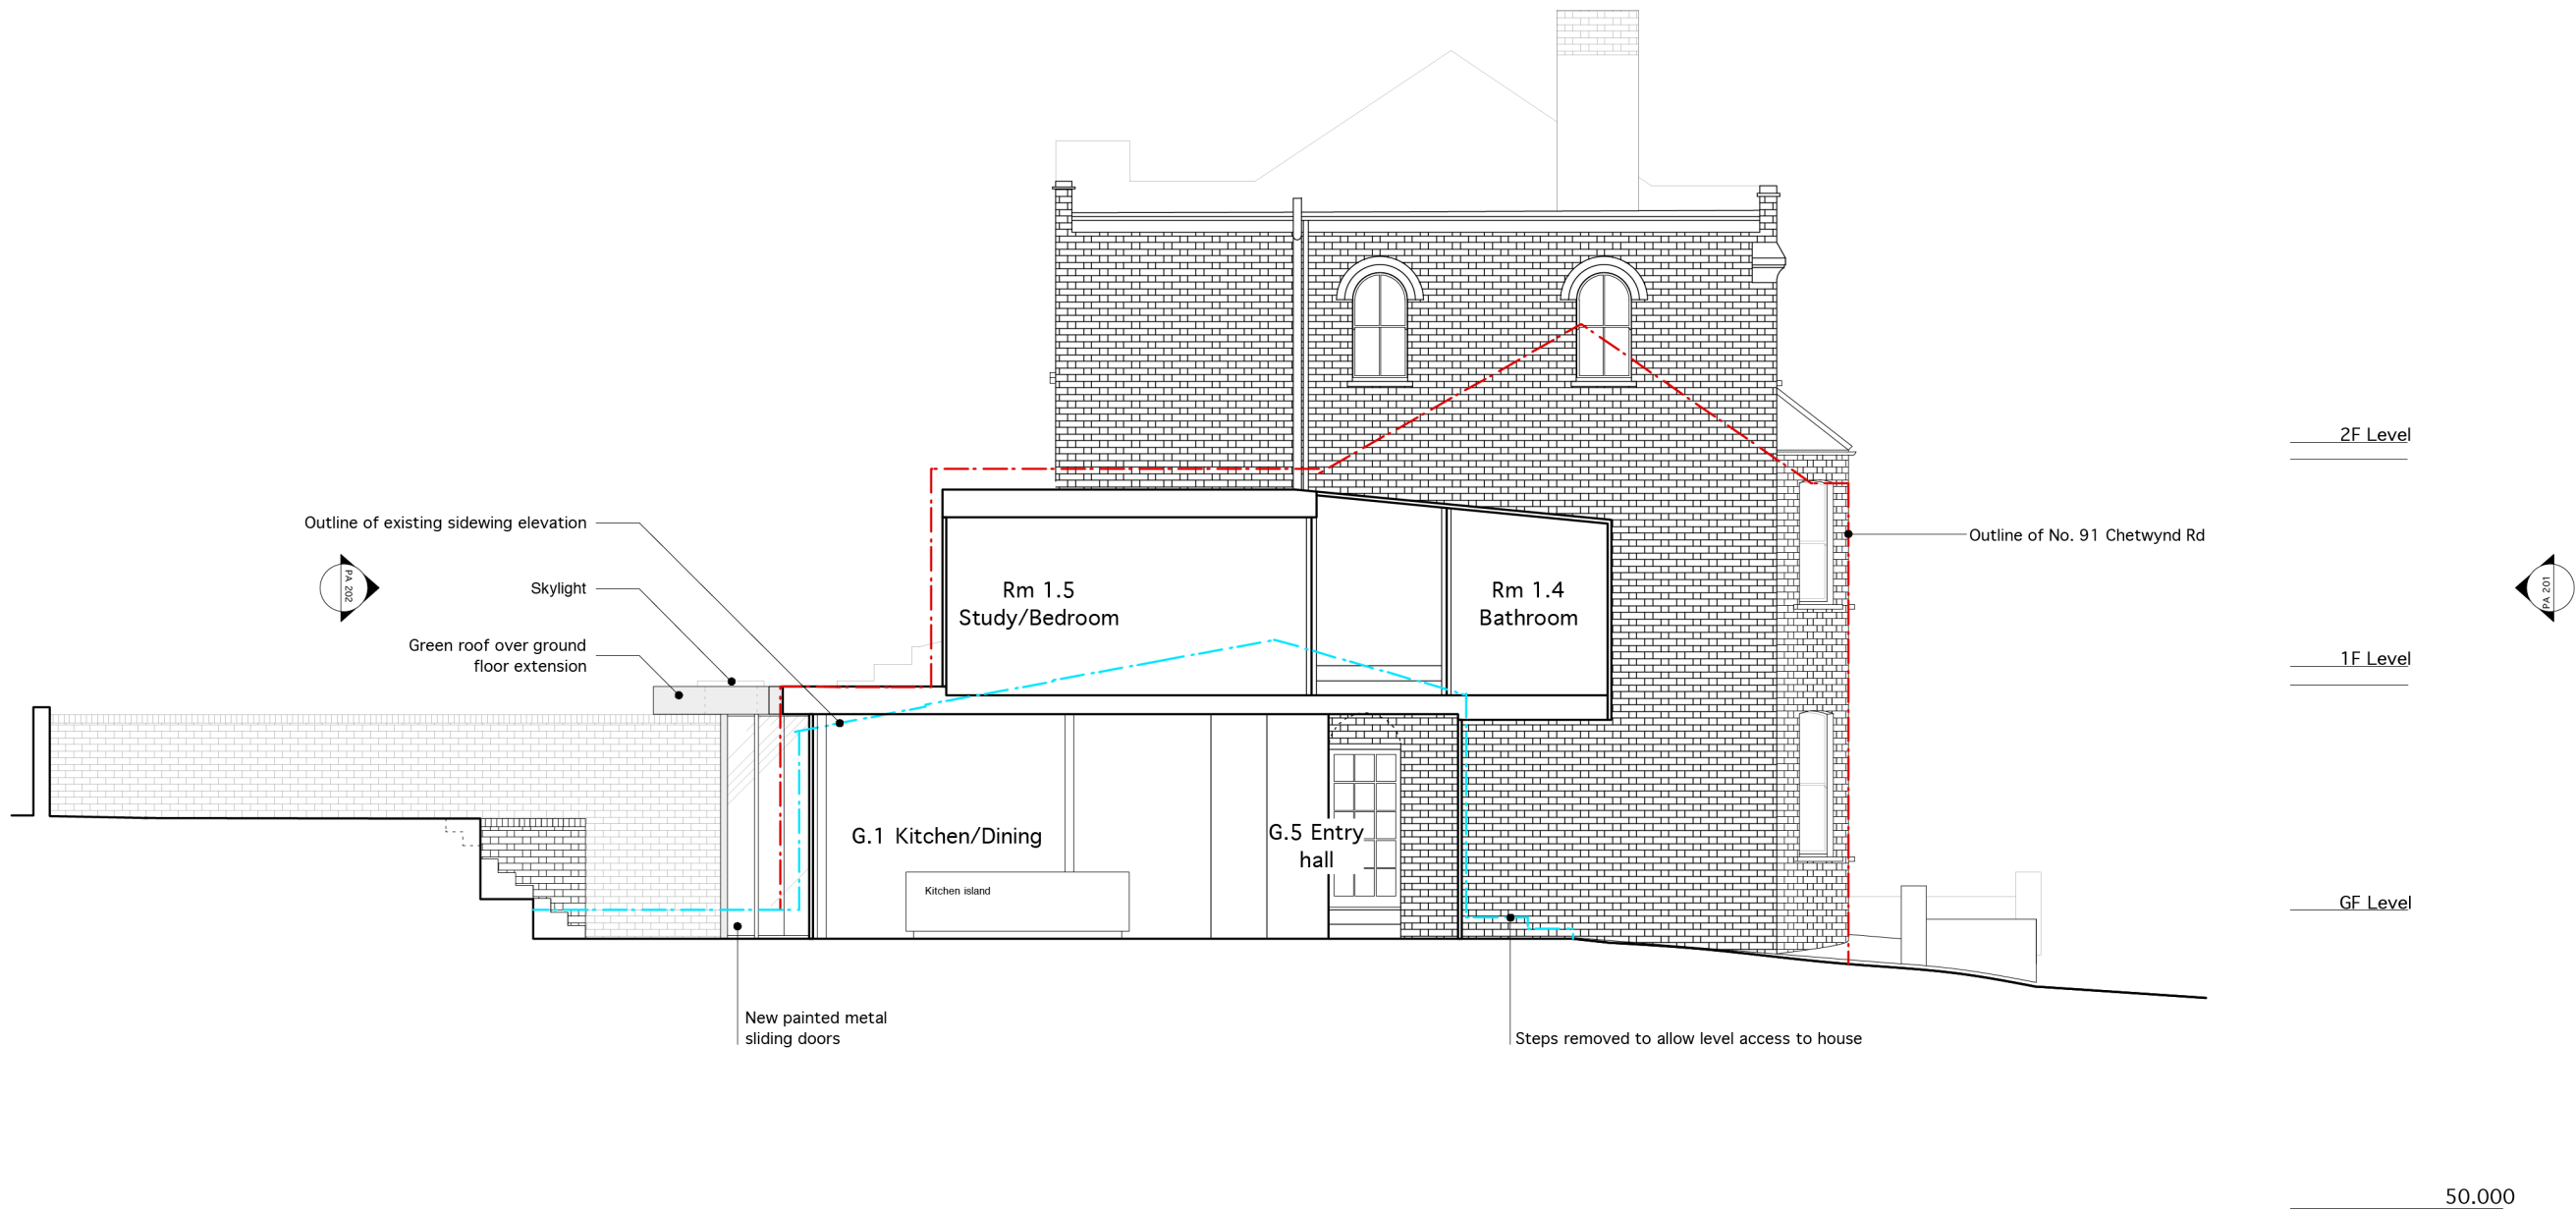

<div>Notes</div> <div>These plans and specifications prepared by Robert Dye Architects LLP as instruments of professional service shall remain the property of Robert Dye Architects LLP.</div> <div>These plans may not be copied or re-used without the express written consent of Robert Dye Architects LLP. The use of these plans for construction is permitted only when specifically released for construction reference by a dated authorised signature.</div> <div>These plans are project and site specific and shall only be used for their intended purpose unless otherwise permitted by written consent of Robert Dye Architects LLP.</div> <div>All dimensions shown are indicative and must be double checked on site by the contractor. Any inconsistencies found must be be reported to Robert Dye Architects LLP.</div> <div>DO NOT SCALE FROM THE DRAWING</div>	<div><div>N</div><div><div></div><div>01m2.5m5m</div></div></div>	Rev	Date	Notes		<div>robertdye</div> <div>Robert Dye Architects LLP Unit A2 Linton House 39-51 Highgate Road London NW5 1RT</div> <div>tel: 020 7267 9388 fax: 020 7267 9345</div> <div>www.robertdye.com email: info@robertdye.com</div>				
						project	93 Chetwynd Road		project no	247
						drawing	Proposed Section AA		scale	1:100@ A3
									drawn by	LS
						drawing no	PA 101		rev	/
								date	December 2014	

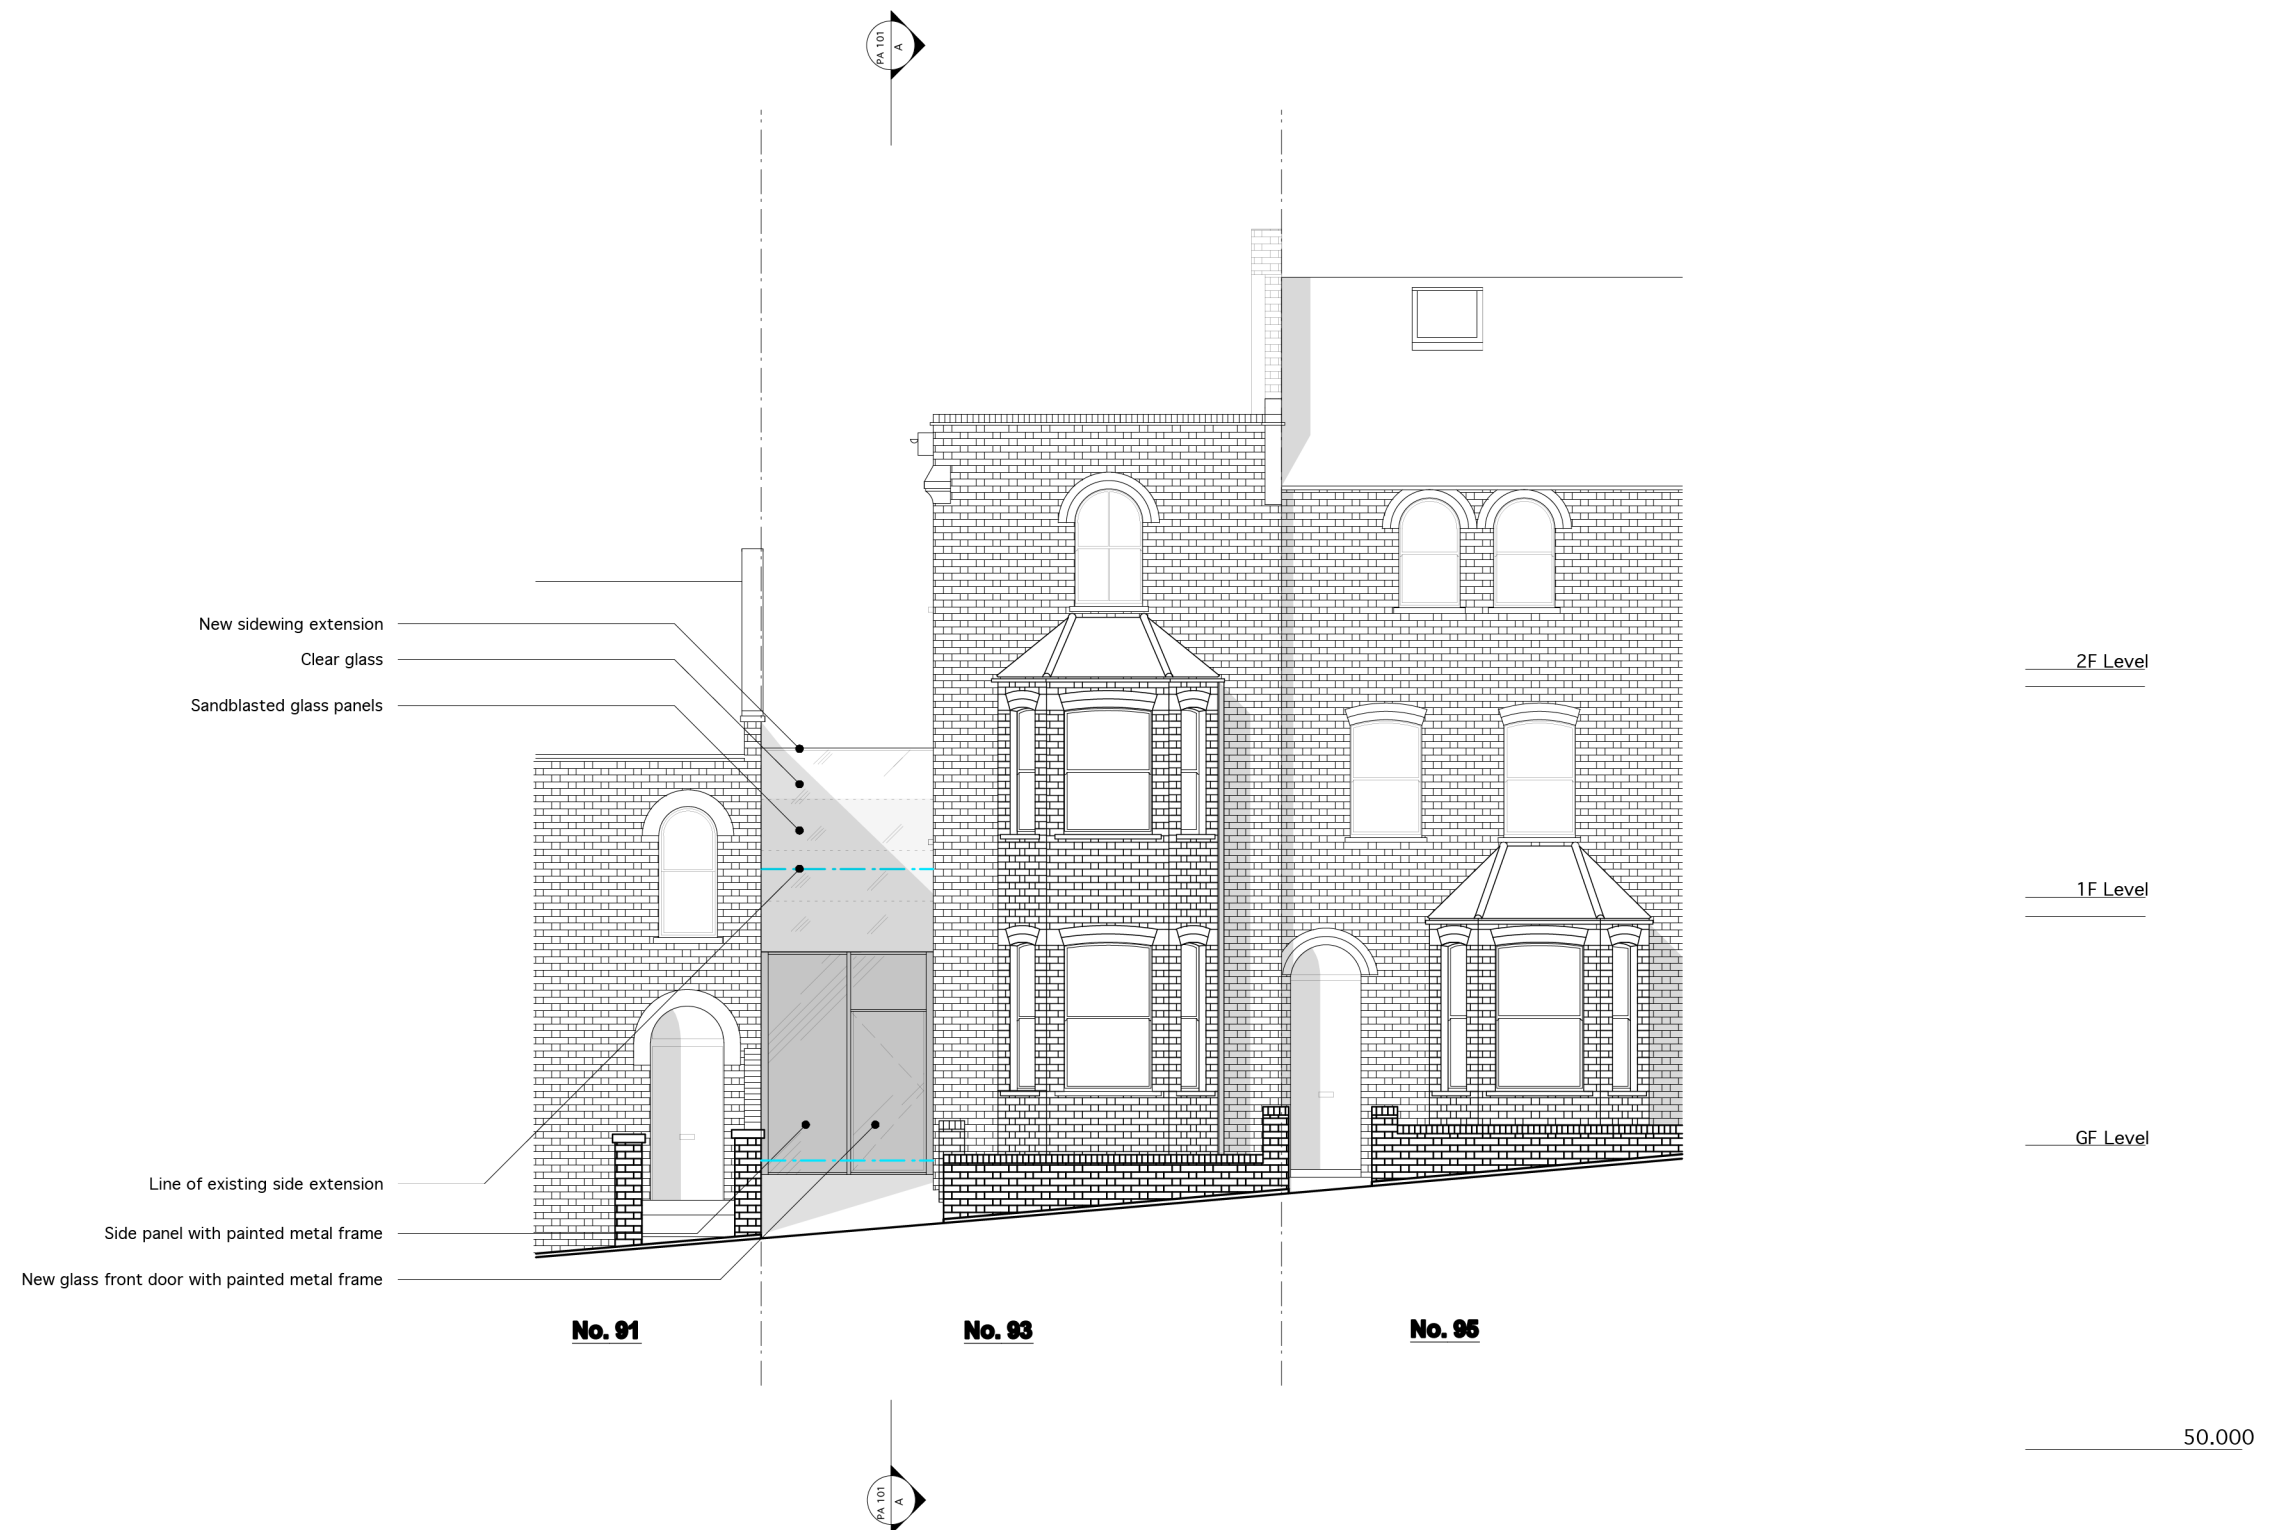

Notes


These plans and specifications prepared by Robert Dye Architects LLP as instruments of professional service shall remain the property of Robert Dye Architects LLP.

These plans may not be copied or re-used without the express written consent of Robert Dye Architects LLP. The use of these plans for construction is permitted only when specifically released for construction reference by a dated authorised signature.


These plans are project and site specific and shall only be used for their intended purpose unless otherwise permitted by written consent of Robert Dye Architects LLP.

All dimensions shown are indicative and must be double checked on site by the contractor. Any inconsistencies found must be reported to Robert Dye Architects LLP.

DO NOT SCALE FROM THE DRAWING

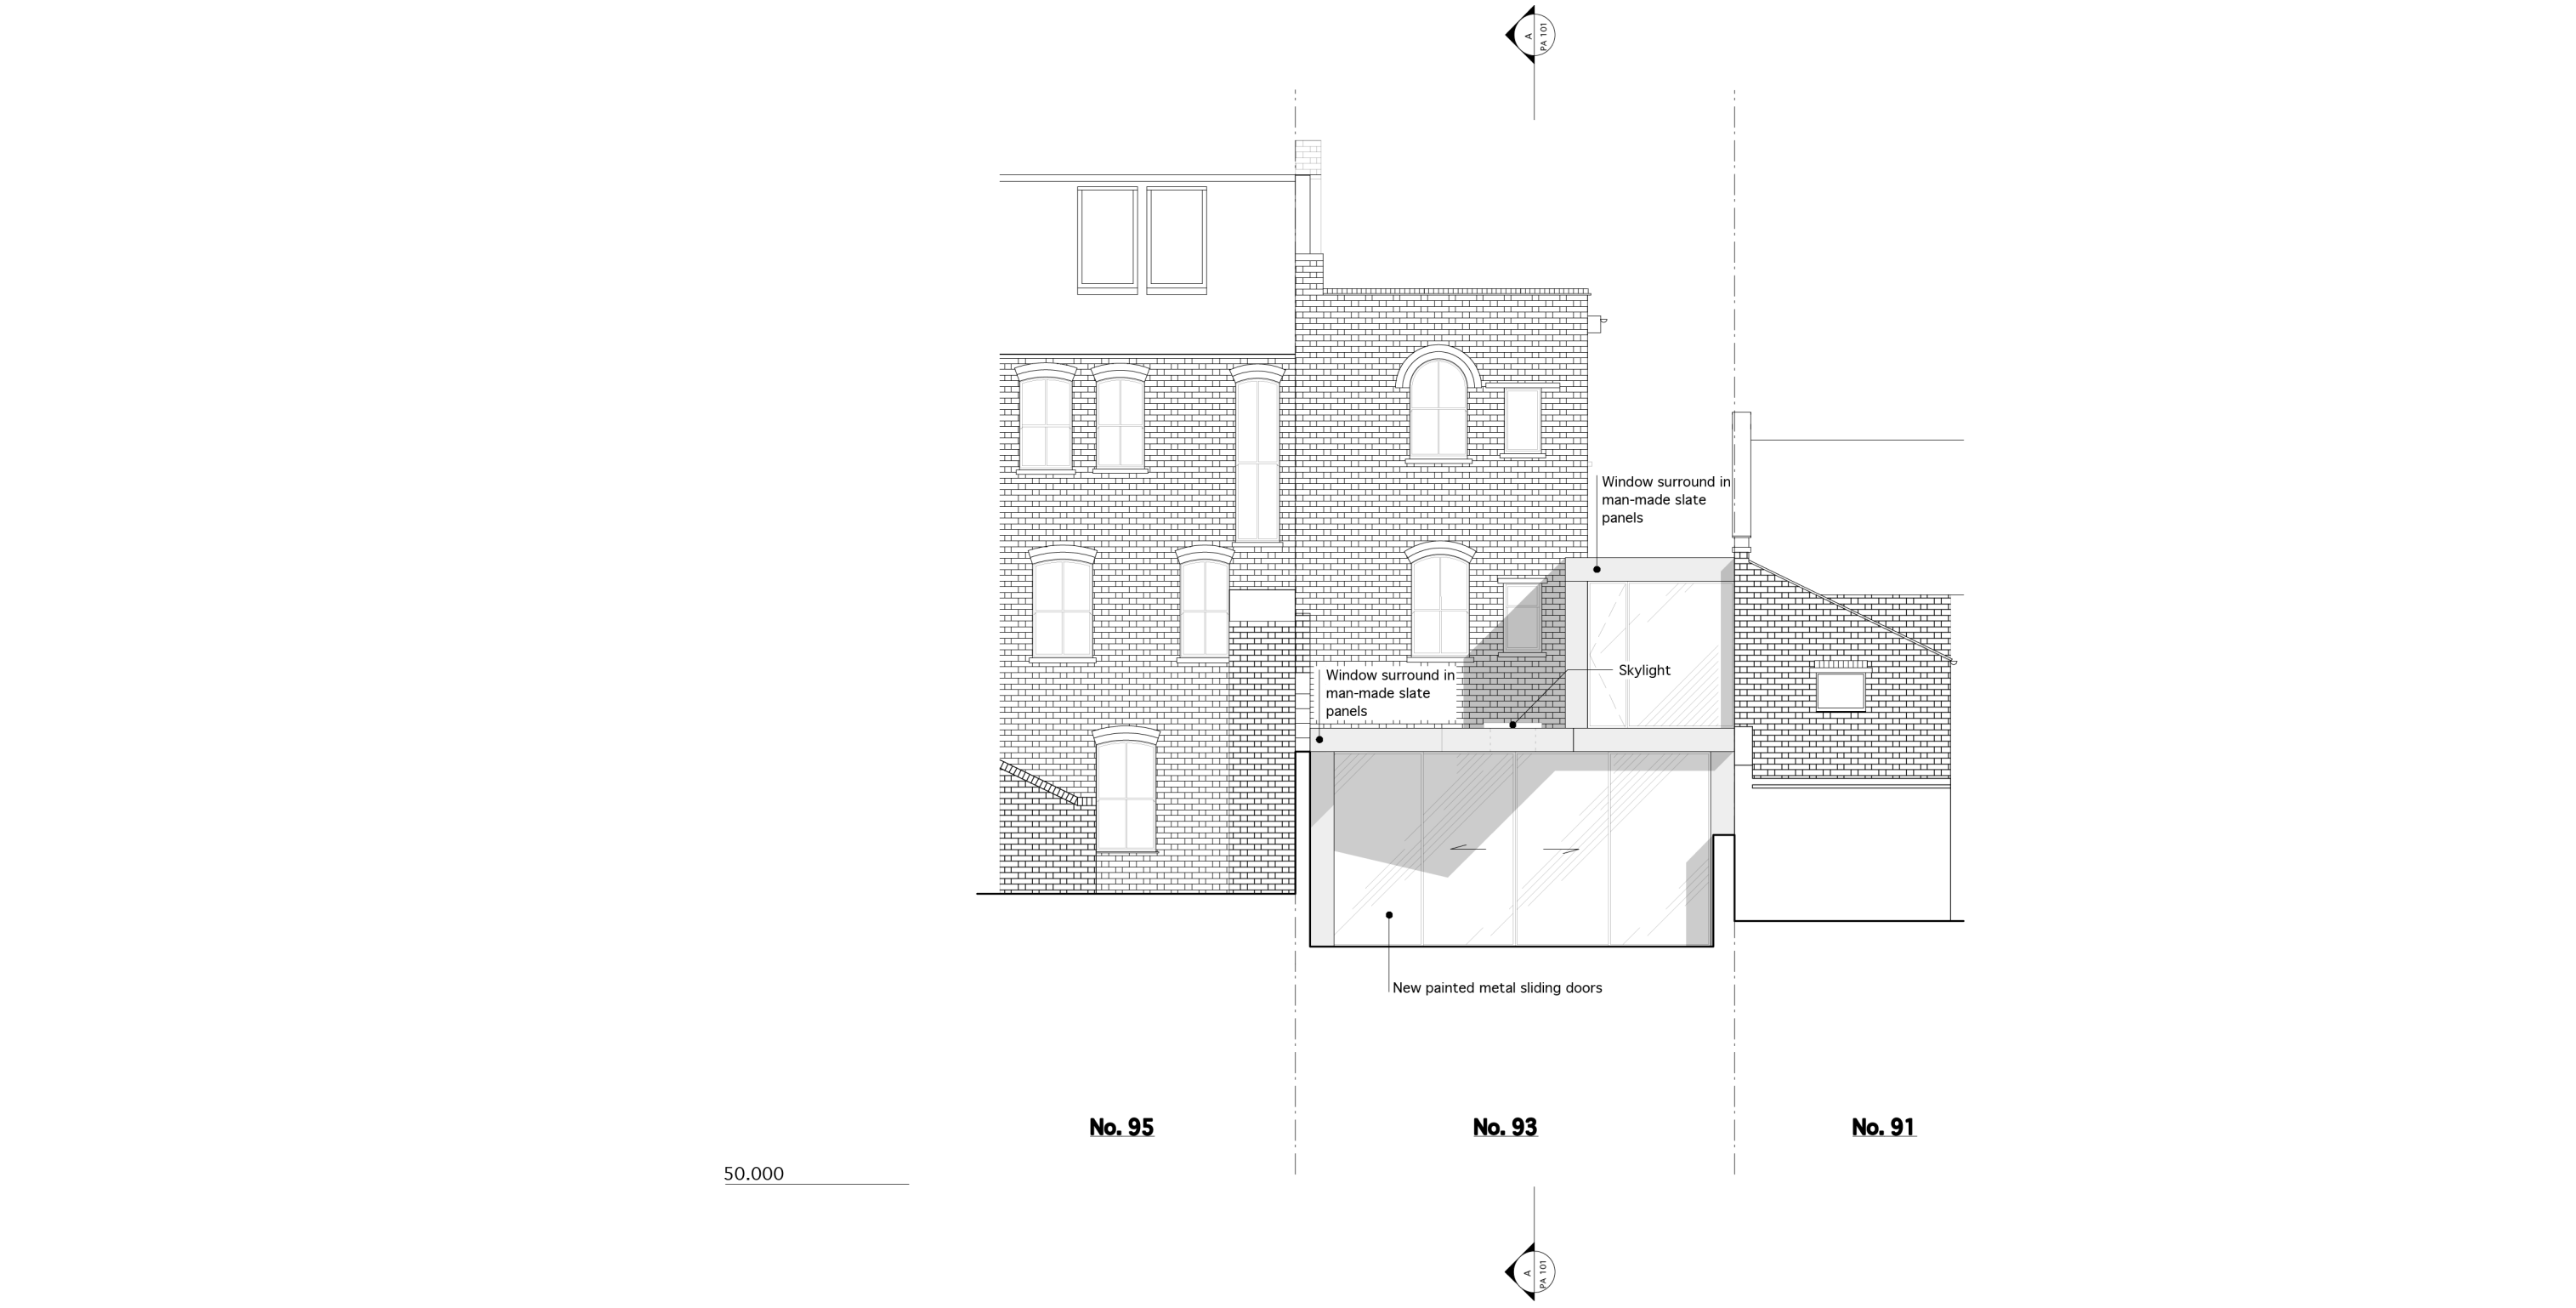

<div>Notes</div> <div><p>These plans and specifications prepared by Robert Dye Architects LLP as instruments of professional service shall remain the property of Robert Dye Architects LLP.</p><p>These plans may not be copied or re-used without the express written consent of Robert Dye Architects LLP. The use of these plans for construction is permitted only when specifically released for construction reference by a dated authorised signature.</p><p>These plans are project and site specific and shall only be used for their intended purpose unless otherwise permitted by written consent of Robert Dye Architects LLP.</p><p>All dimensions shown are indicative and must be double checked on site by the contractor. Any inconsistencies found must be reported to Robert Dye Architects LLP.</p><p>DO NOT SCALE FROM THE DRAWING</p></div>	<div><div><div>N</div><div></div></div><div><div>0</div><div>1m</div><div>2.5m</div><div>5m</div><div></div></div></div>	Rev	Date	Notes		<div><div>robertdye</div><div>Robert Dye Architects LLP Unit A2 Linton House 39-51 Highgate Road London NW5 1RT</div><div>tel: 020 7267 9388 fax: 020 7267 9345</div><div>www.robertdye.com email: info@robertdye.com</div></div>		
						project	project no	
						93 Chetwynd Road	247	
						drawing	scale	
						Proposed Rear Elevation	1:100@ A3	
							drawn by	
							LS	
						drawing no	rev	date
						PA 202	/	November 2014
								dwg status
						Information		

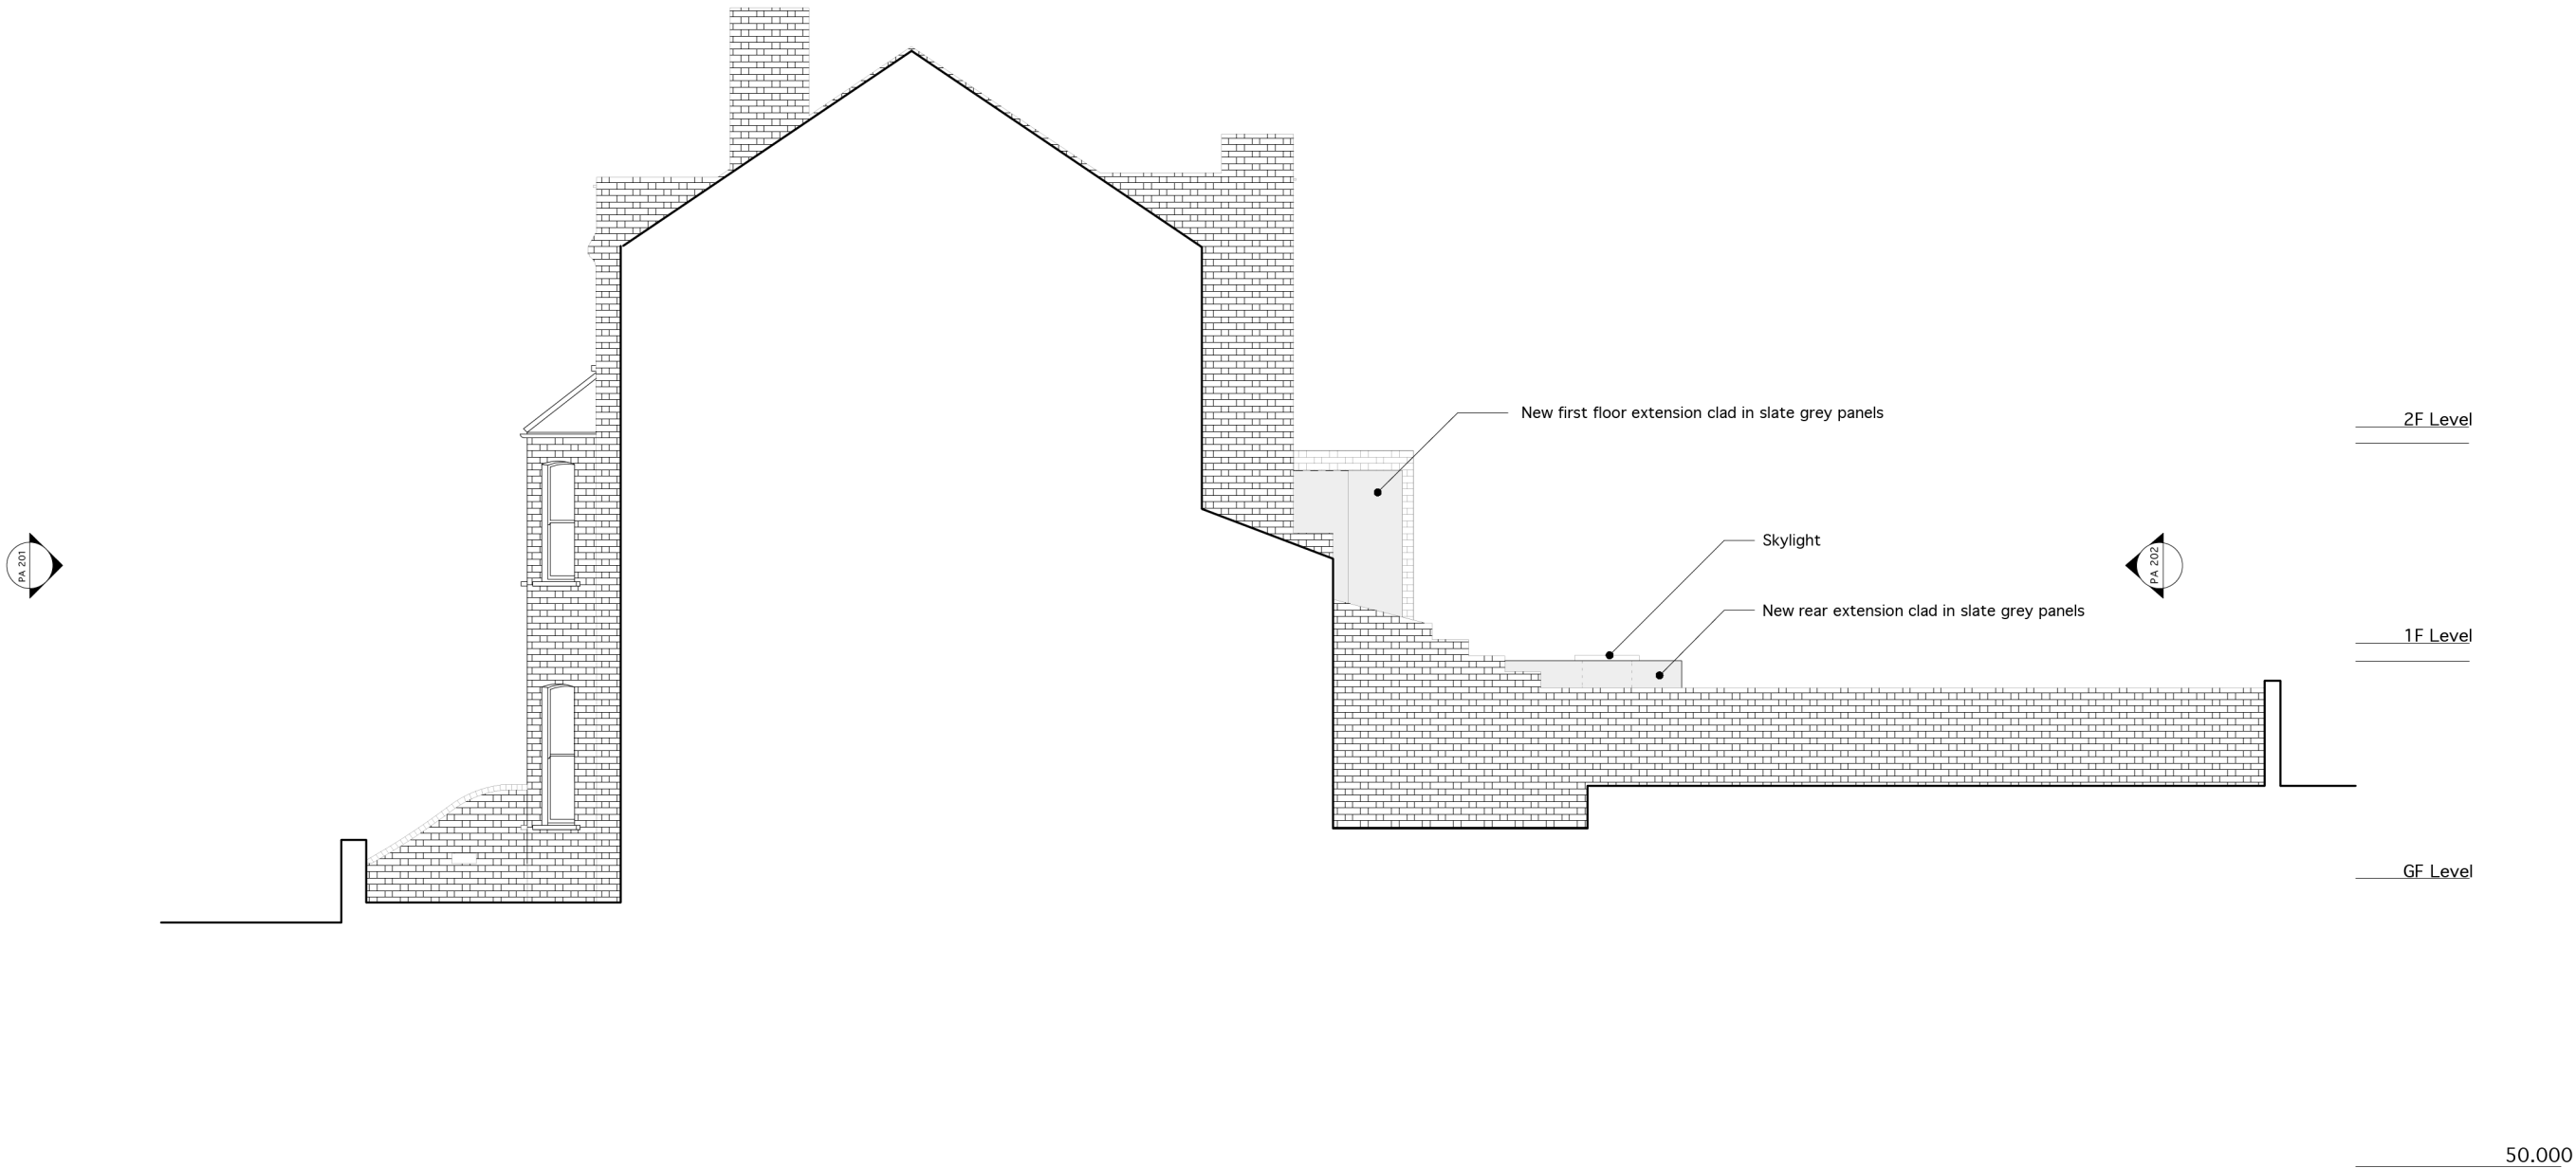

<div>Notes</div> <div>These plans and specifications prepared by Robert Dye Architects LLP as instruments of professional service shall remain the property of Robert Dye Architects LLP.</div> <div>These plans may not be copied or re-used without the express written consent of Robert Dye Architects LLP. The use of these plans for construction is permitted only when specifically released for construction reference by a dated authorised signature.</div> <div>These plans are project and site specific and shall only be used for their intended purpose unless otherwise permitted by written consent of Robert Dye Architects LLP.</div> <div>All dimensions shown are indicative and must be double checked on site by the contractor. Any inconsistencies found must be reported to Robert Dye Architects LLP.</div> <div>DO NOT SCALE FROM THE DRAWING</div>	<div><div>N</div><div><div></div><div>01m2.5m5m</div></div></div>	Rev	Date	Notes	<div>robertdye</div> <div>Robert Dye Architects LLP Unit A2 Linton House 39-51 Highgate Road London NW5 1RT</div> <div>tel: 020 7267 9388 fax: 020 7267 9345</div> <div>www.robertdye.com email: info@robertdye.com</div>		
					project	93 Chetwynd Road	project no 247
					drawing	Proposed Side Elevation A	scale 1:100@ A3 drawn by LS
					drawing no	PA 203	rev /
							date November 2014 dwg status Information