
 


1 —
2 —
3 —
4 —
5 —
6 —
7 —

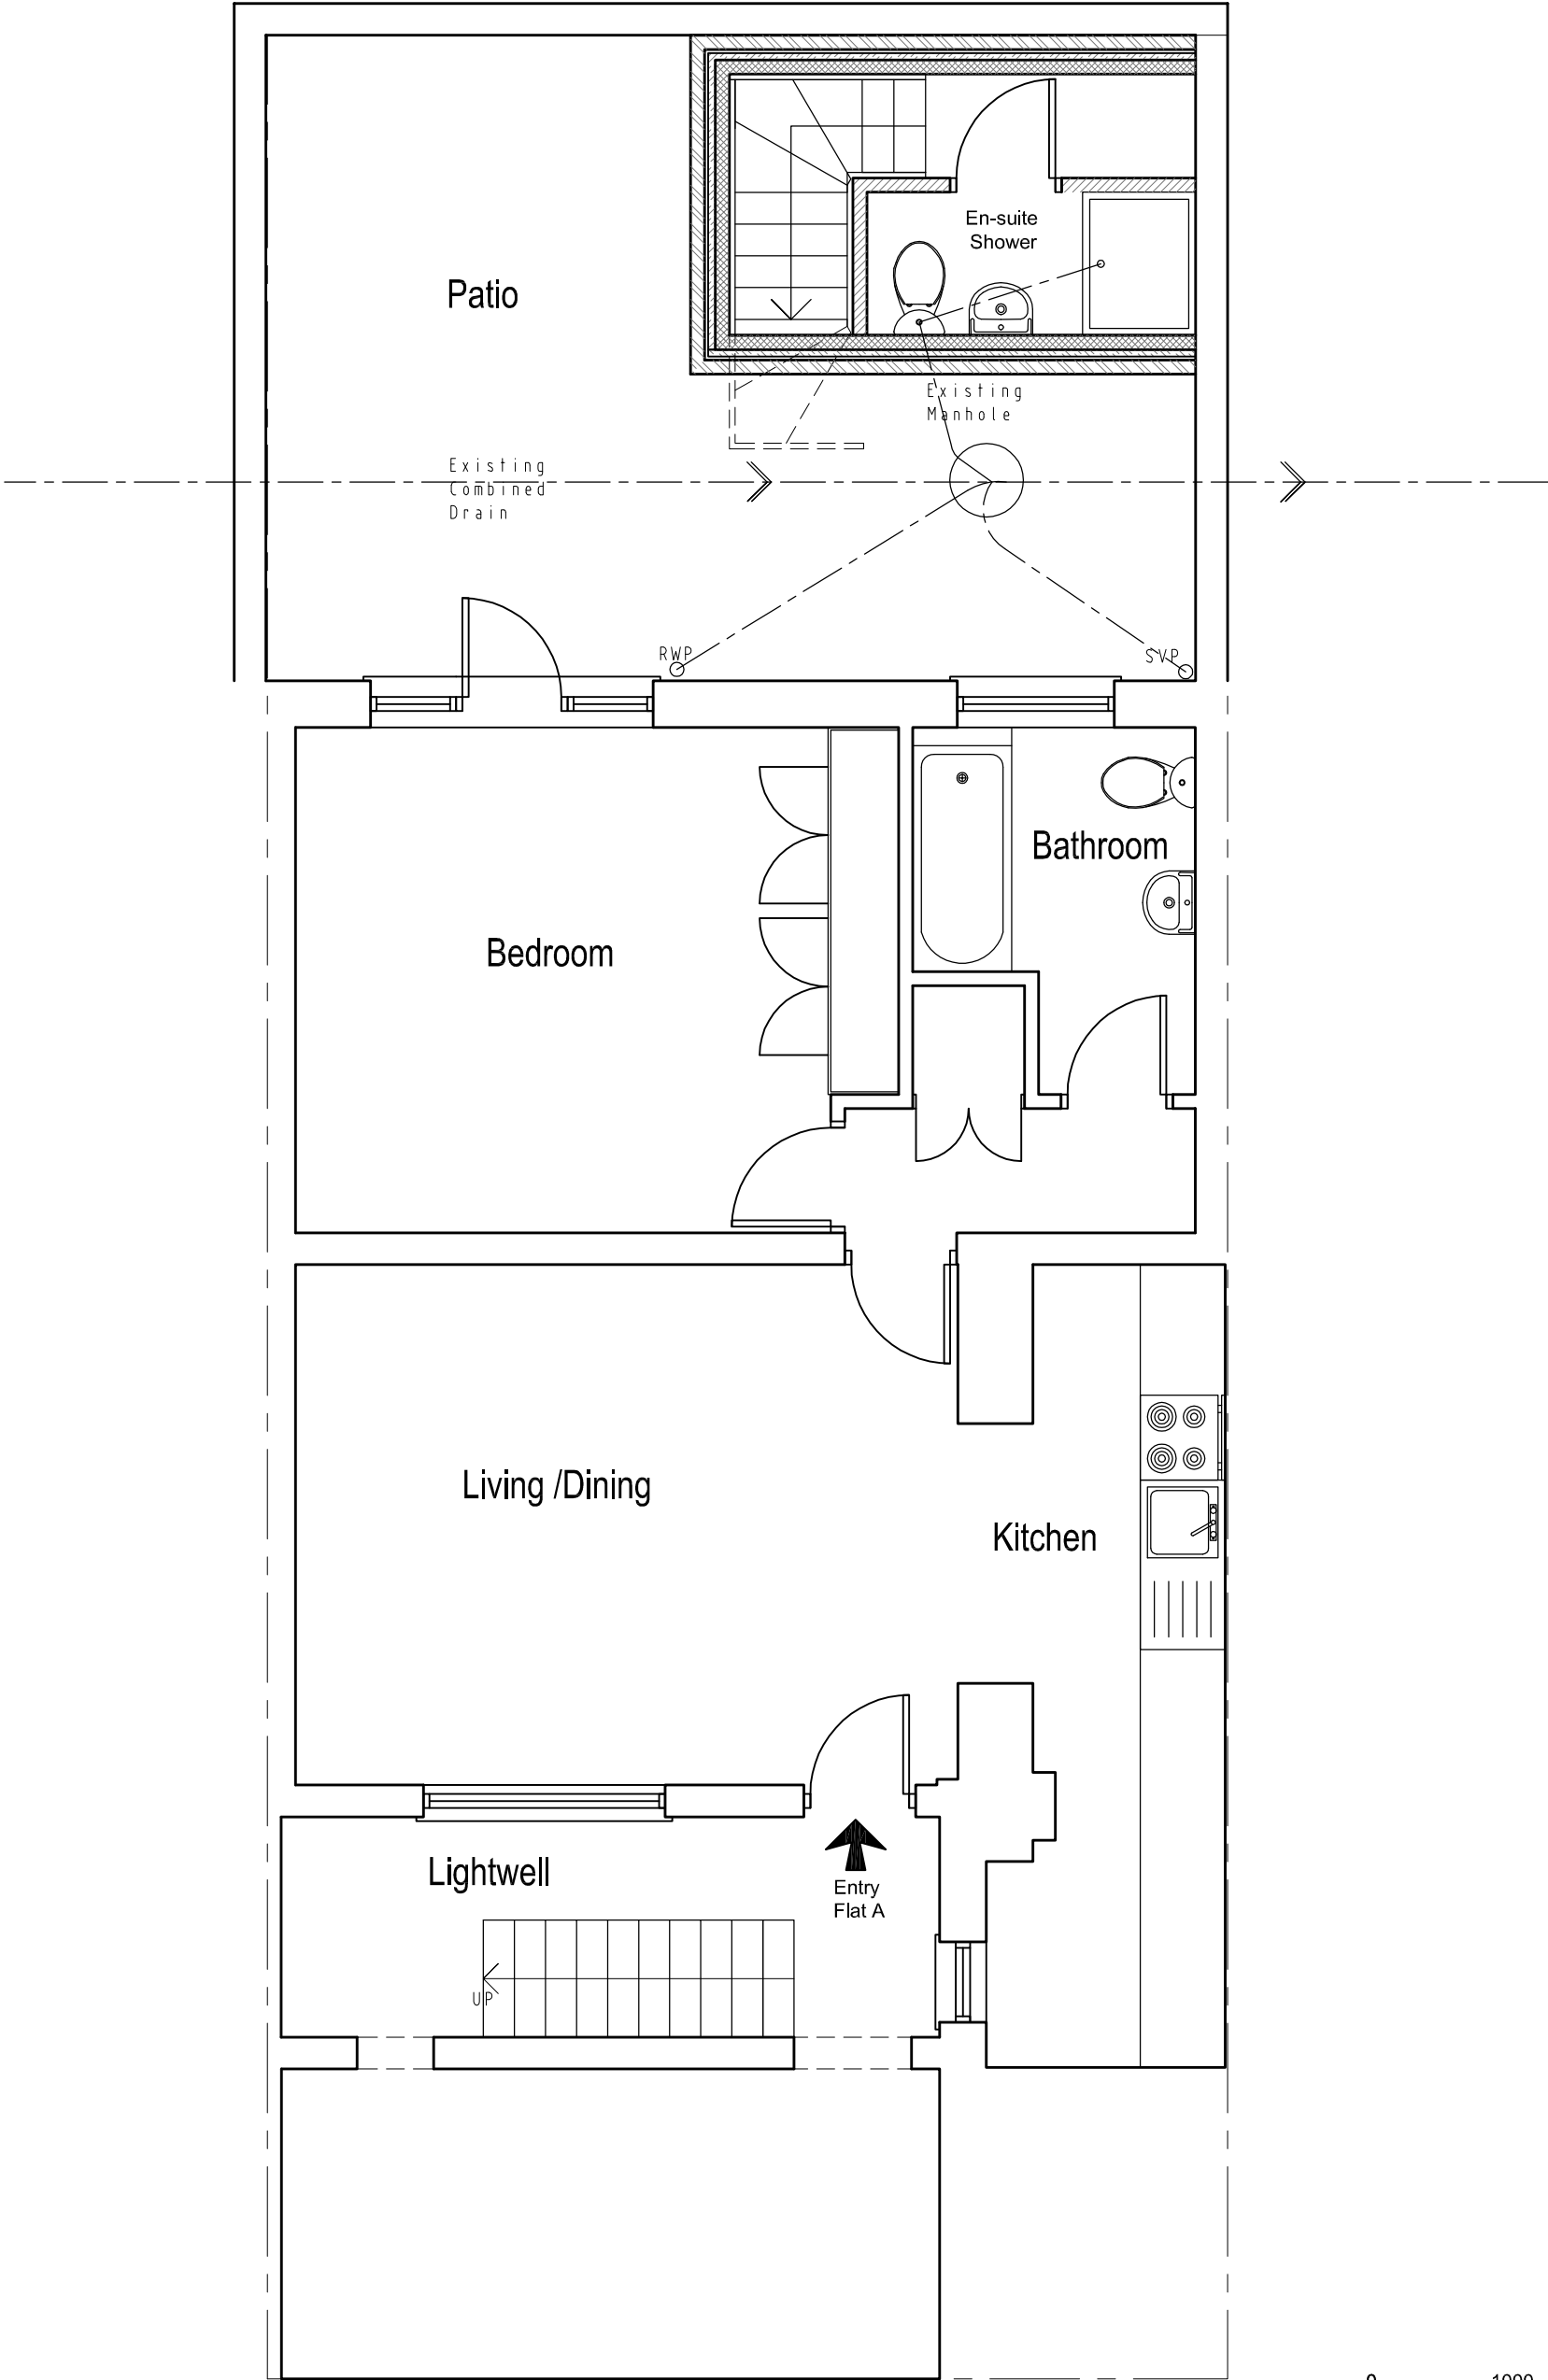

7A EXISTING LOWER GROUND FLOOR PLAN

SCALE 1:50

	Client	Drawing Title Existing Lower Ground Floor Plan		Project Number	13-103	Drawing Number	
	Project Title			Scale	1:50 (A3)	Sheet No.	Rev.
	148 Camden Street, London, NW1 9PA	Rev	Date	Description	Rev By	Ckd By	Status
		A	11/03/15	Drawing updated	NP	SK	-