

1 —

2 —



3 —

4 —

5 —


6 —

7 —

 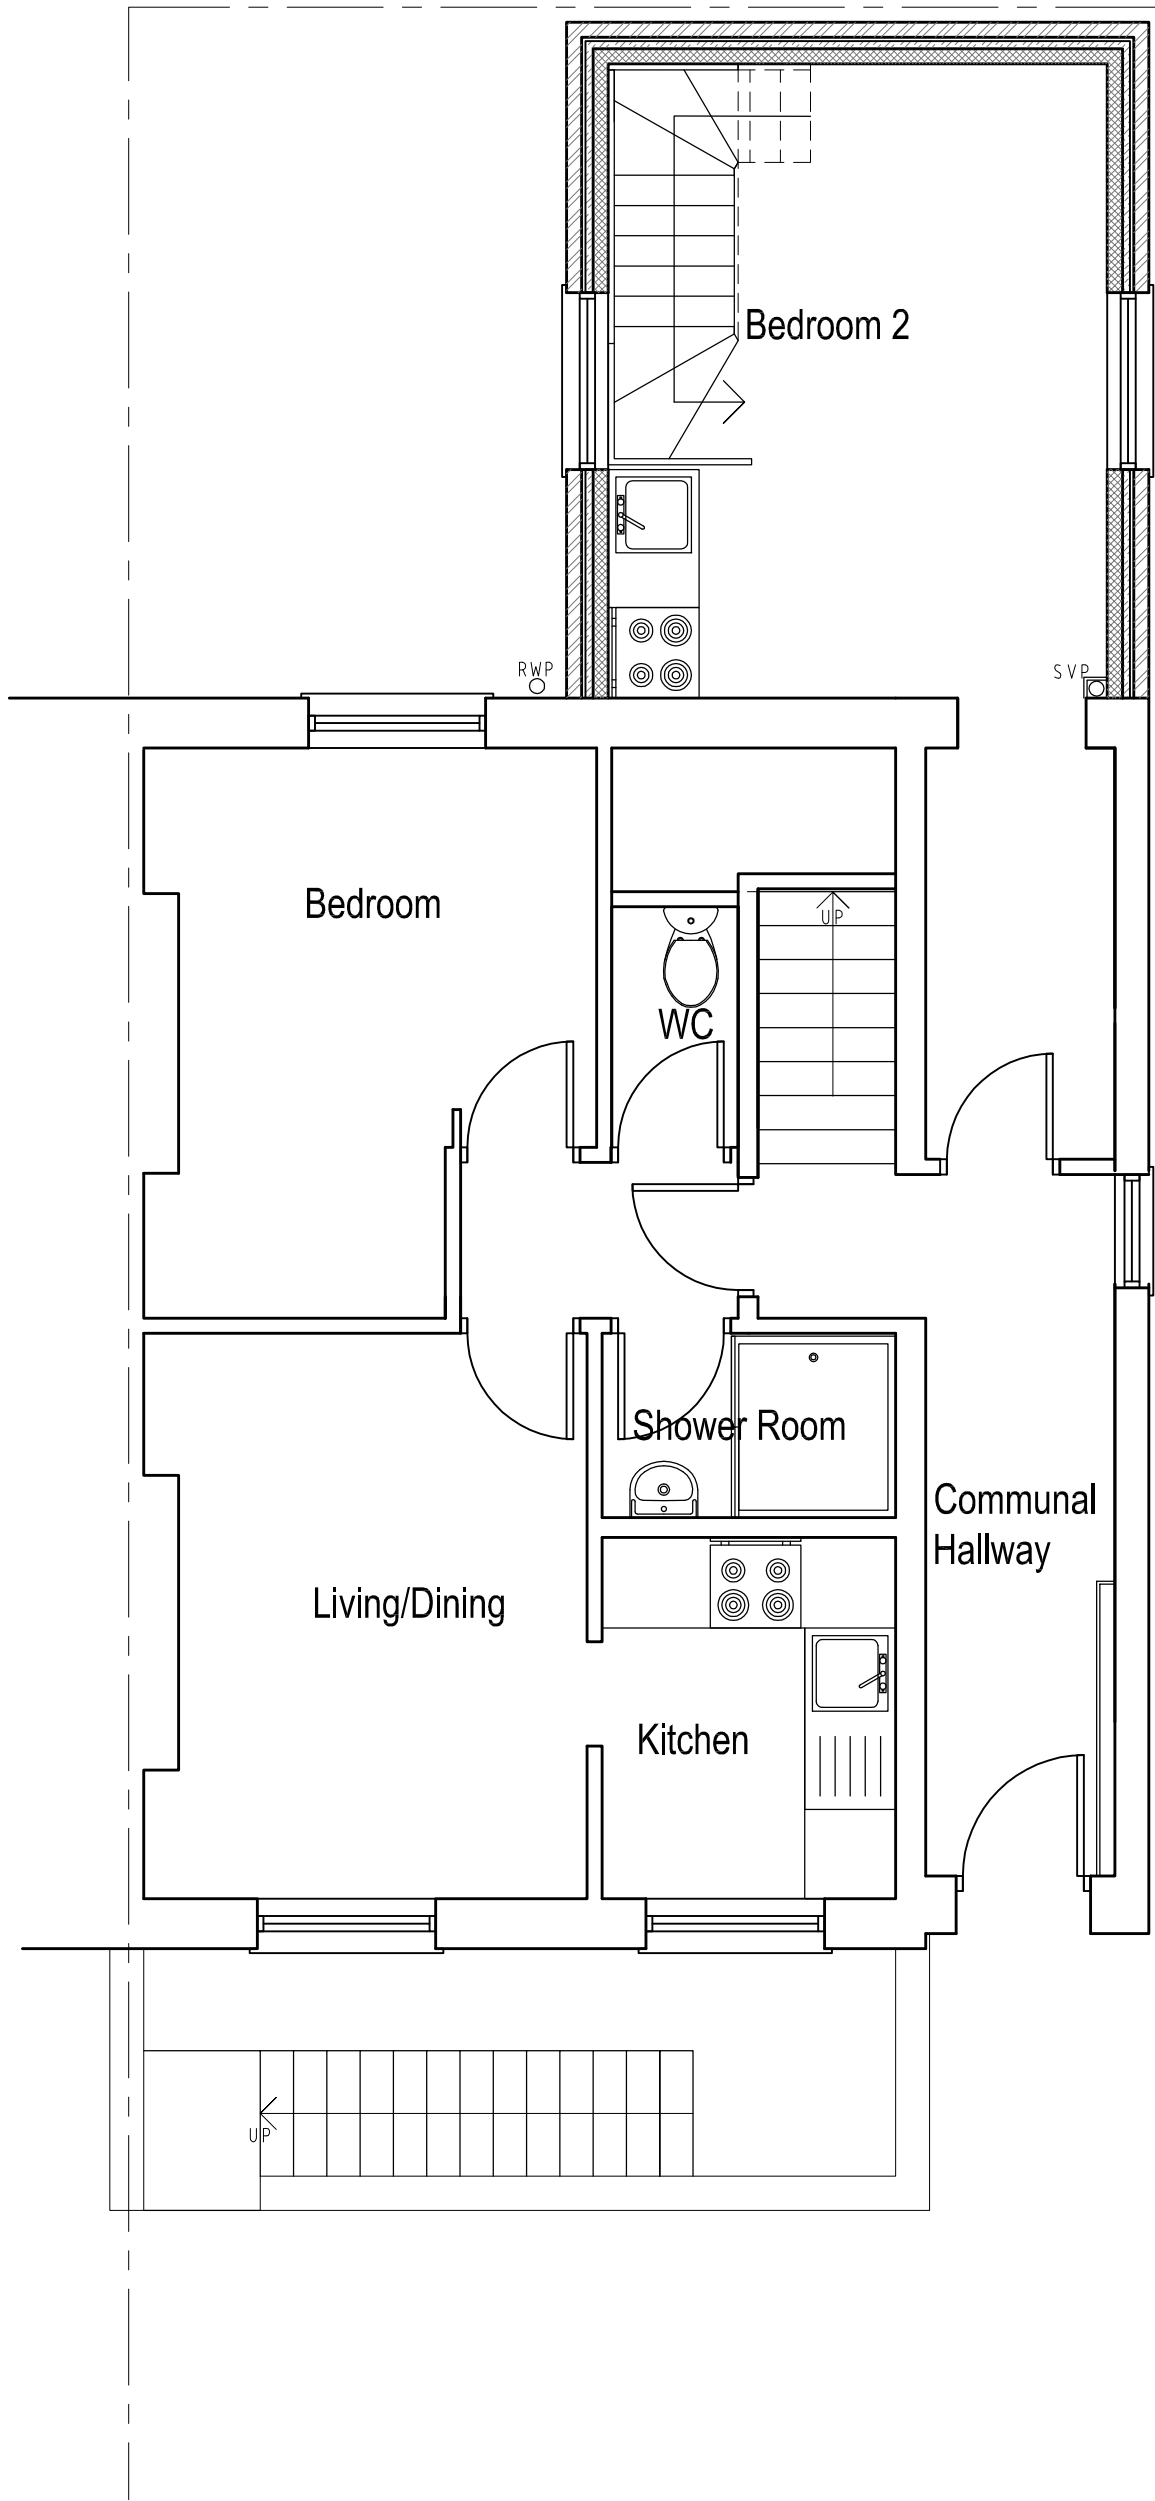

7A EXISTING GROUND FLOOR PLAN

SCALE 1:50

 	Client	Drawing Title	Project Number		Drawing Number	
	Project Title		13-103		Sheet No.	
			1:50 (A3)		13-103-102	Rev.
			15/05/13			
148 Camden Street, London, NW1 9PA		Revised		13/03/15		
		Status		-		
		Rev	Date	Description	Rev By	Ckd By
		A	11/03/15	Drawing updated	NP	SK