


1 -

2 -


3 -

4 -


5 -

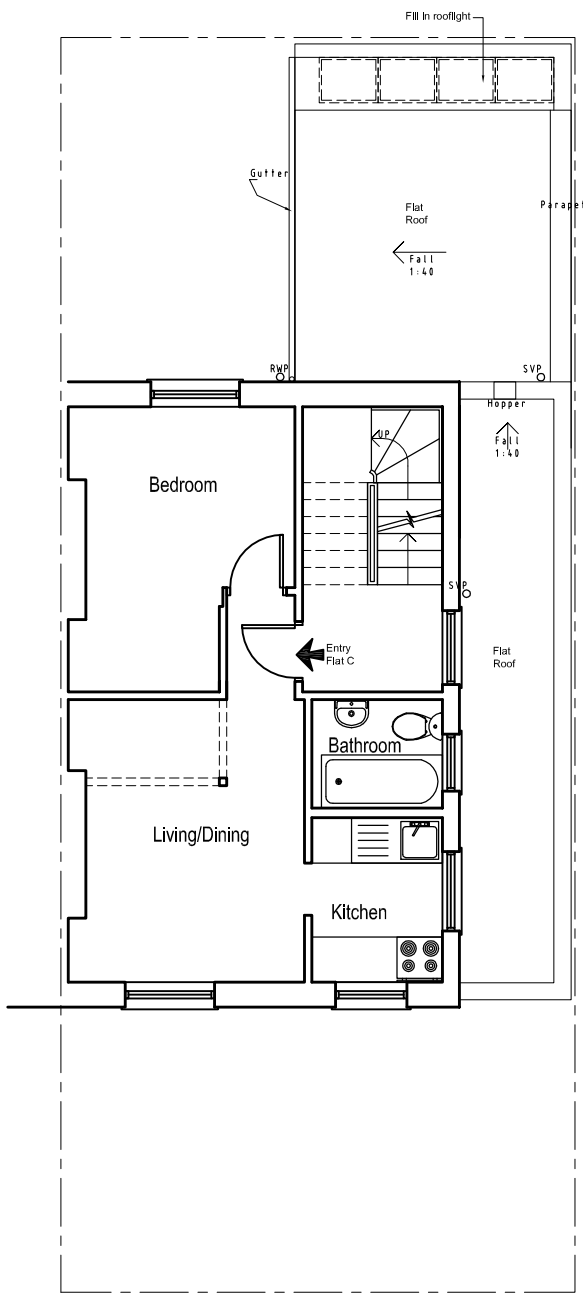

PROPOSED FIRST FLOOR PLAN

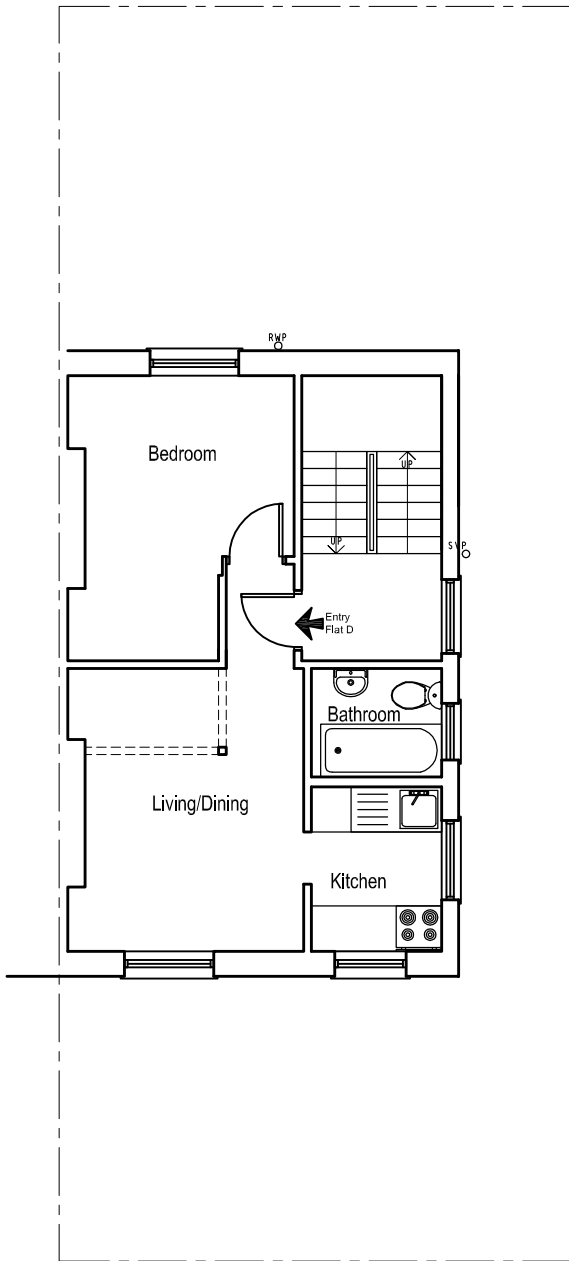


PROPOSED SECOND FLOOR PLAN

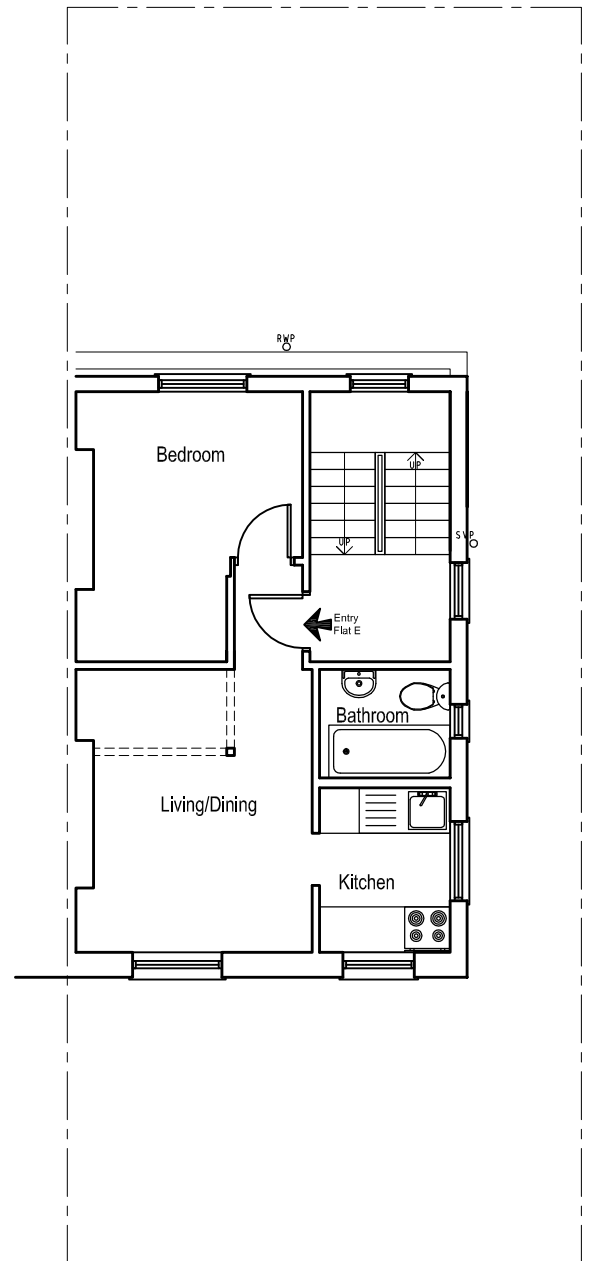

PROPOSED THIRD FLOOR PLAN

6A EXISTING UPPER FLOOR PLANS

SCALE 1:100

 

7 -

	Client	<b>Existing Upper Floor Plans</b>	Project Number	13-103	Drawing Number	
	Project Title		148 Camden Street, London, NW1 9PA	Scale	1:50 (A3)	Sheet No.
			Date	15/05/13	13-103-103	A
			Revised	13/03/15		
			Status	-		
		Rev Date	Description	Rev By	Ckd By	
		A 11/03/15	Drawing updated	NP	SK	