

1 —

2 —


3 —

4 —

5 —


6 —

7 —

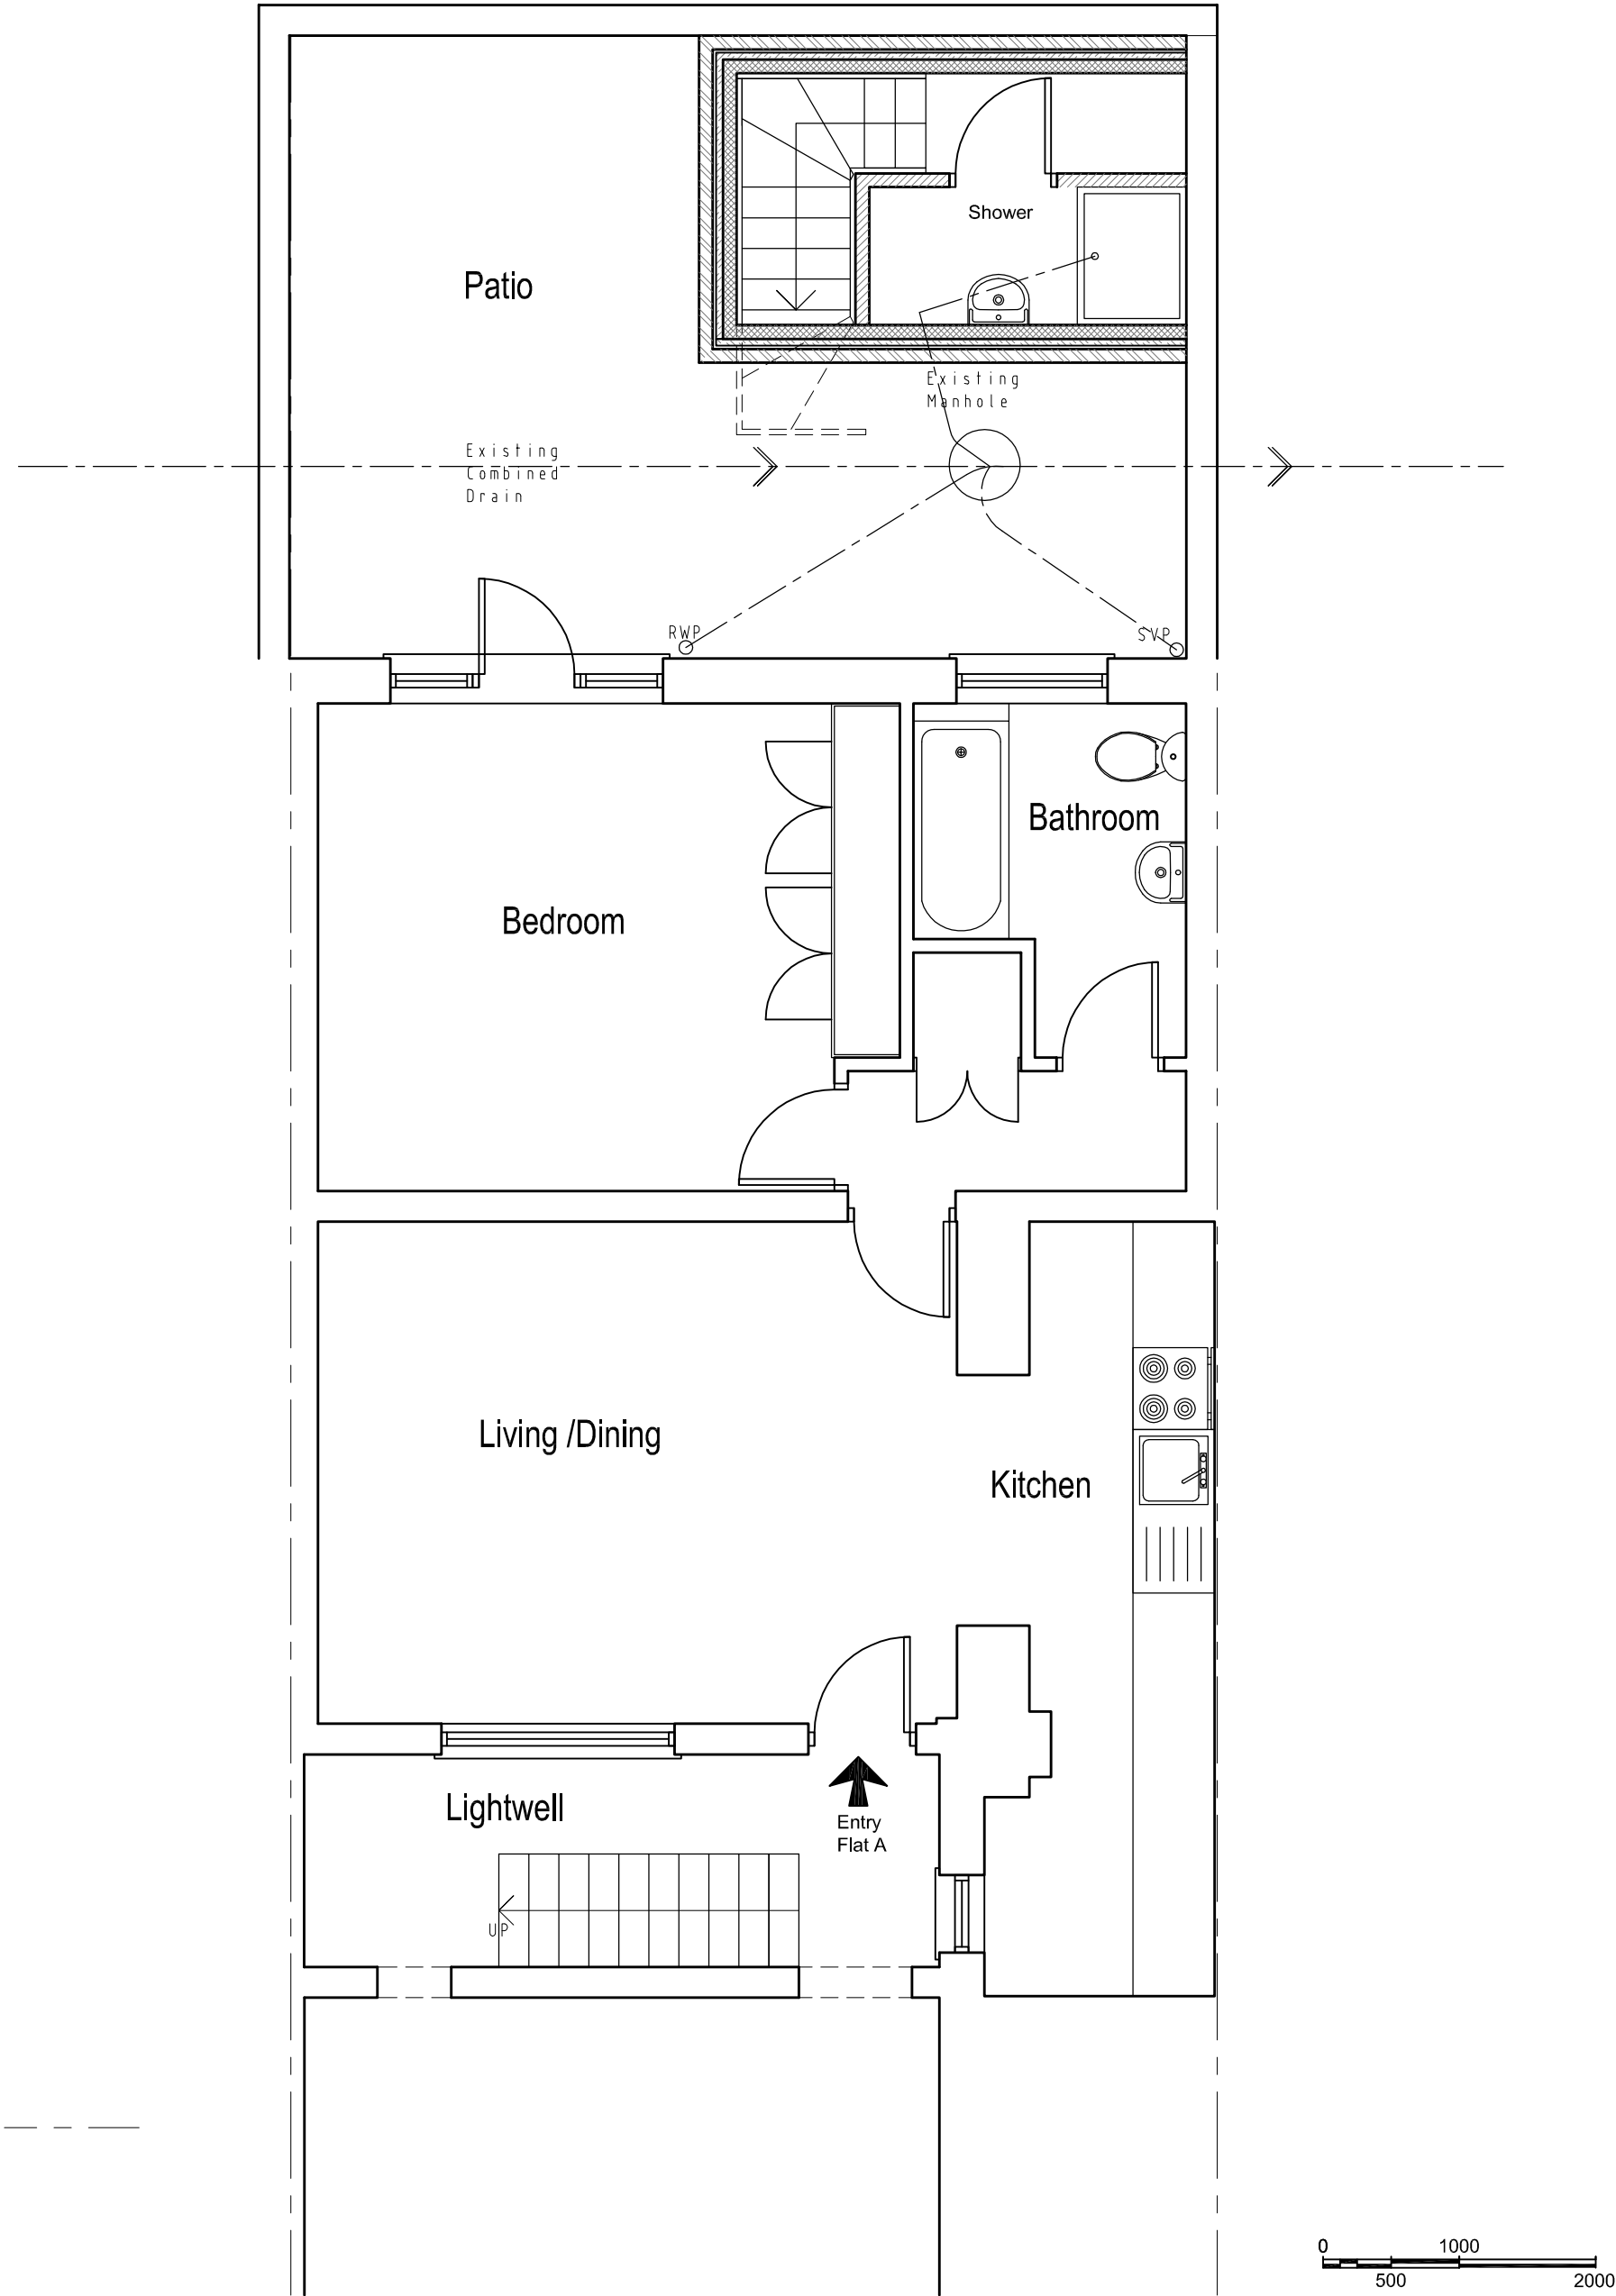

7A PROPOSED LOWER GROUND FLOOR PLAN

SCALE 1:50

 	Client	Drawing Title		Project Number	13-103	Drawing Number	
				Scale	1:50 (A3)	Sheet No.	Rev.
	Project Title	Proposed Lower Ground Floor Plan		Date	15/05/13	13-103-104	A
	148 Camden Street, London, NW1 9PA			Revised	13/03/15		
		Rev	Date	Description	Rev By	Ckd By	Status
		A	11/03/15	Drawing updated	NP	SK	-