


1 —
2 —
3 —
4 —
5 —
6 —
7 —

- Legend
- Blockwork
 - Insulation
 - Brickwork
 - New Partition/Wall

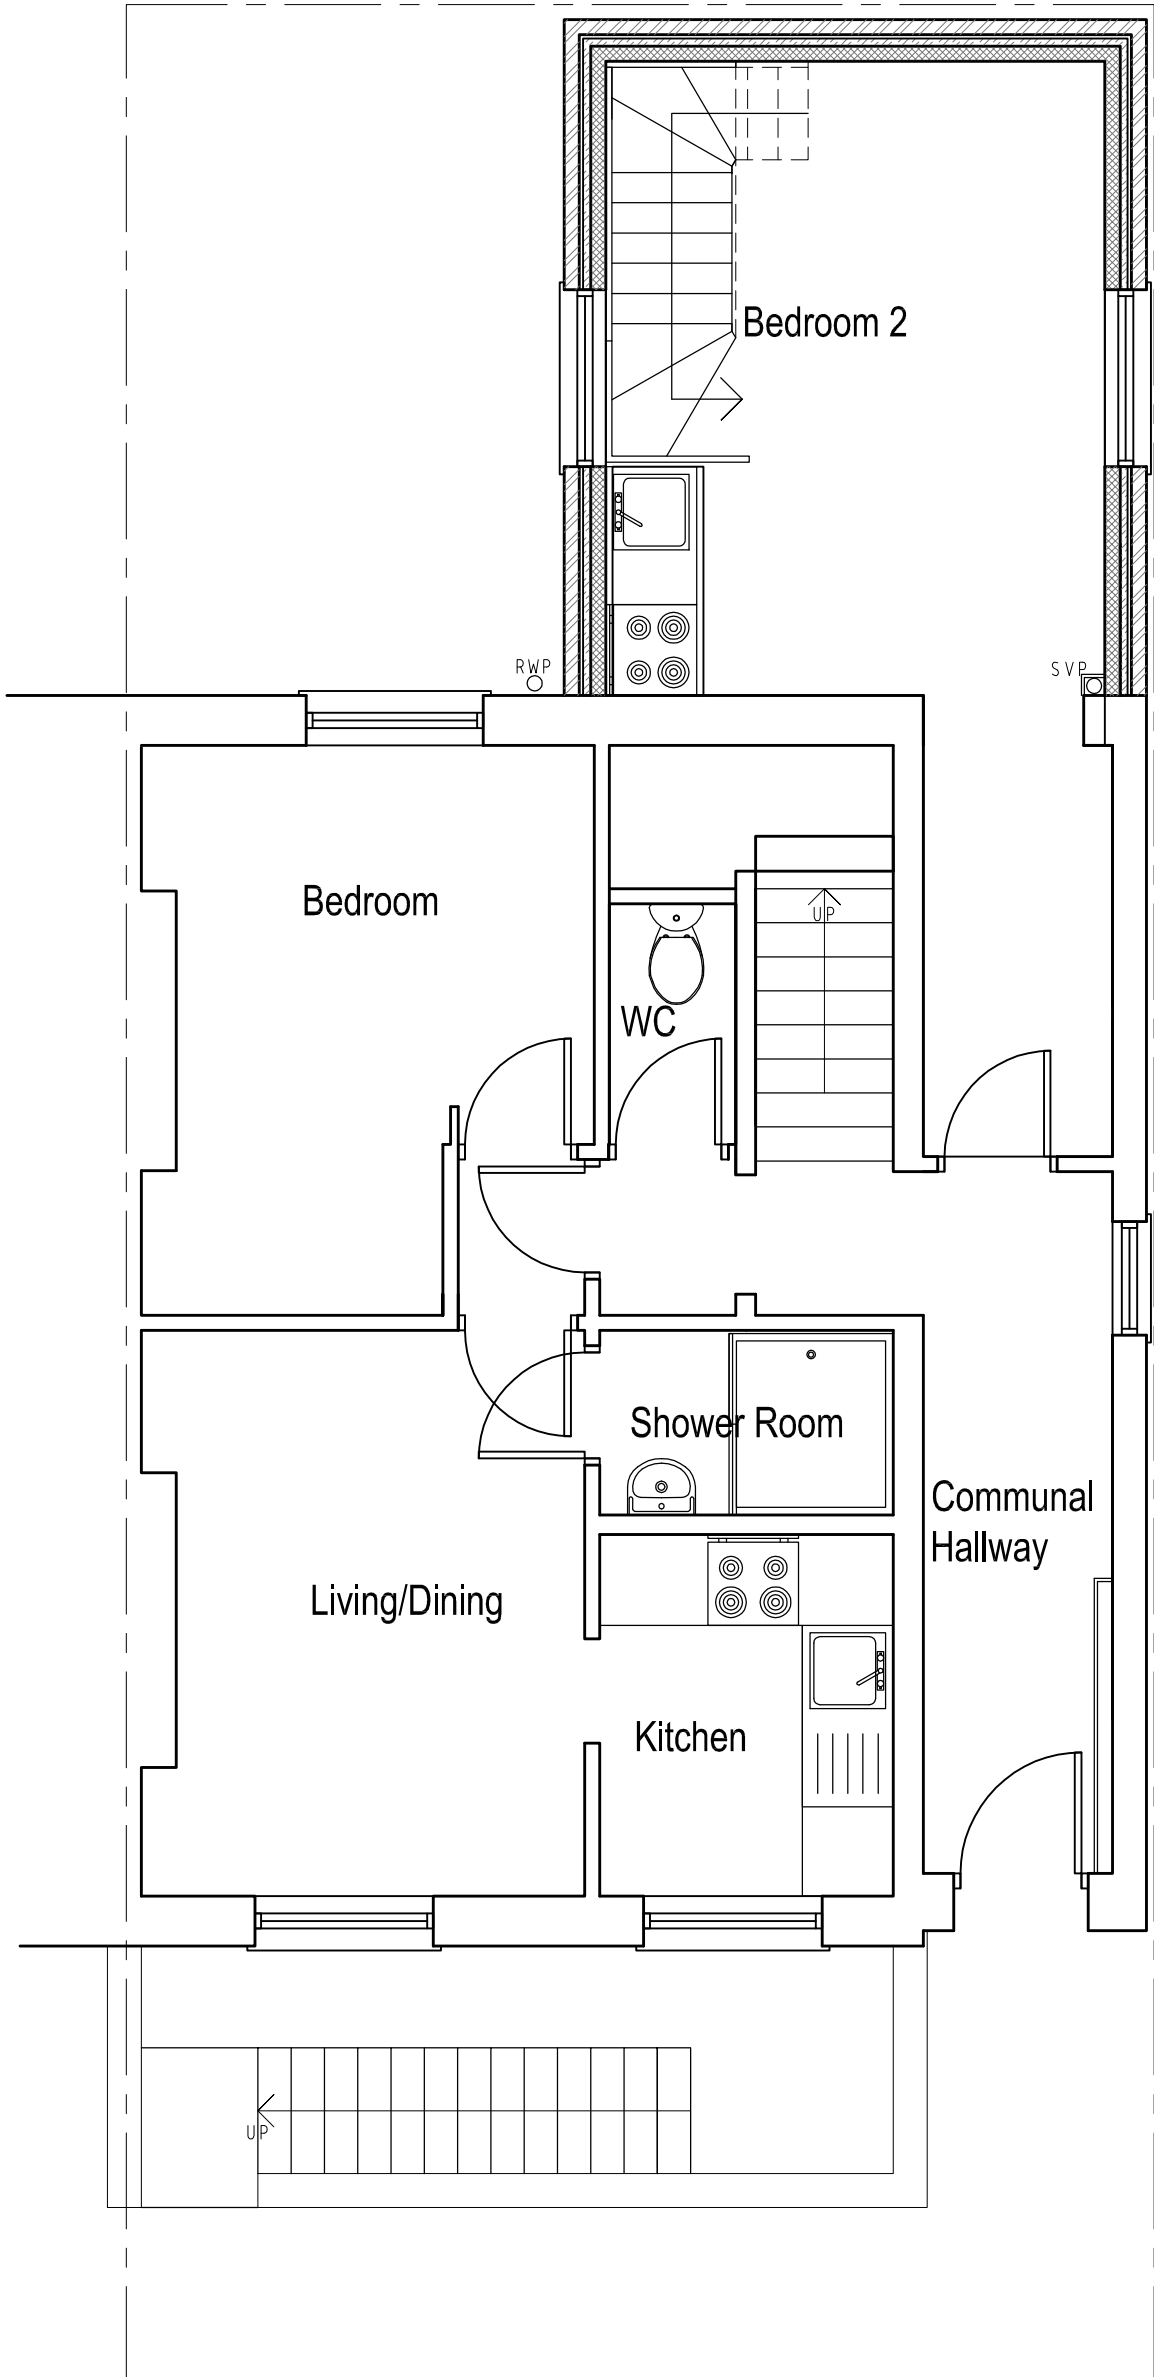

7A PROPOSED GROUND FLOOR PLAN

SCALE 1:50

-	Client	Drawing Title Proposed Ground Floor Plan	Project Number	13-103	Drawing Number	
	Project Title		Scale	1:50 (A3)	Sheet No.	Rev.
			Date	15/05/13		
			Revised	13/03/15	13-103-105	A
			Status	-		
	Rev	Date	Description	Rev By	Ckd By	
	A	11/03/15	Drawing updated	NIP	SK	
	148 Camden Street, London, NW1 9PA					