



PROPOSED FIRST FLOOR PLAN

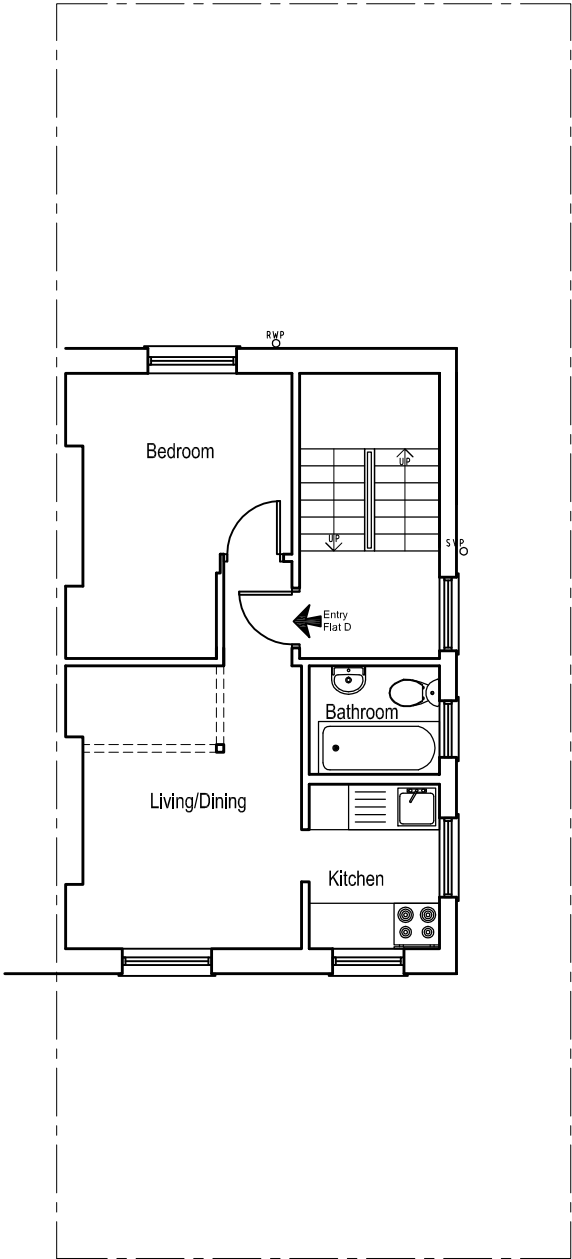

PROPOSED SECOND FLOOR PLAN

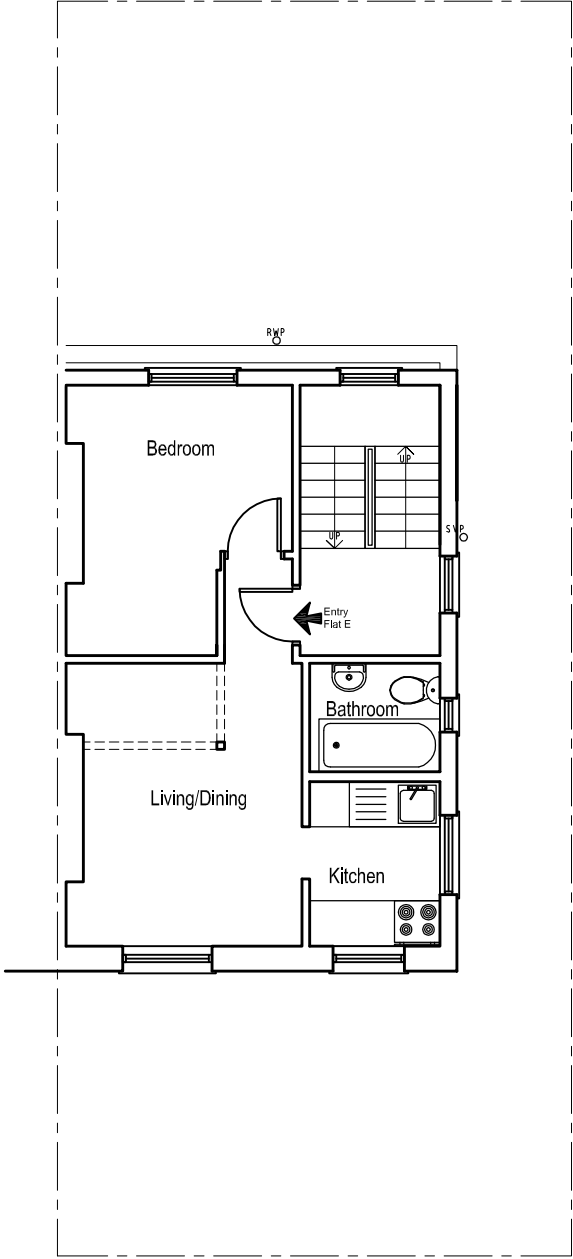

PROPOSED THIRD FLOOR PLAN

6A PROPOSED UPPER FLOOR PLANS

SCALE 1:100

<div><div><div>-</div></div></div>	Client	-	<div>Drawing Title</div> <div>Proposed Upper Floor Plans</div>	<div>Project Number</div> 13-103		<div>Drawing Number</div>	
	<div>Project Title</div> <div>148 Camden Street, London, NW1 9PA</div>			<div>Scale</div> 1:100 (A3)	13-103-106	A	
				<div>Date</div> 15/05/13			
				<div>Revised</div> 13/03/15			
				<div>Status</div> -			
	<div>Rev</div> A	<div>Date</div> 11/03/15	<div>Description</div> Drawing updated	<div>Rev By</div> NP	<div>Ckd By</div> SK		