



GENERAL NOTES

1. ALL DIMENSIONS ARE TO FACE UNLESS OTHERWISE SPECIFIED.
2. ALL DIMENSIONS ARE TO FACE UNLESS OTHERWISE SPECIFIED.
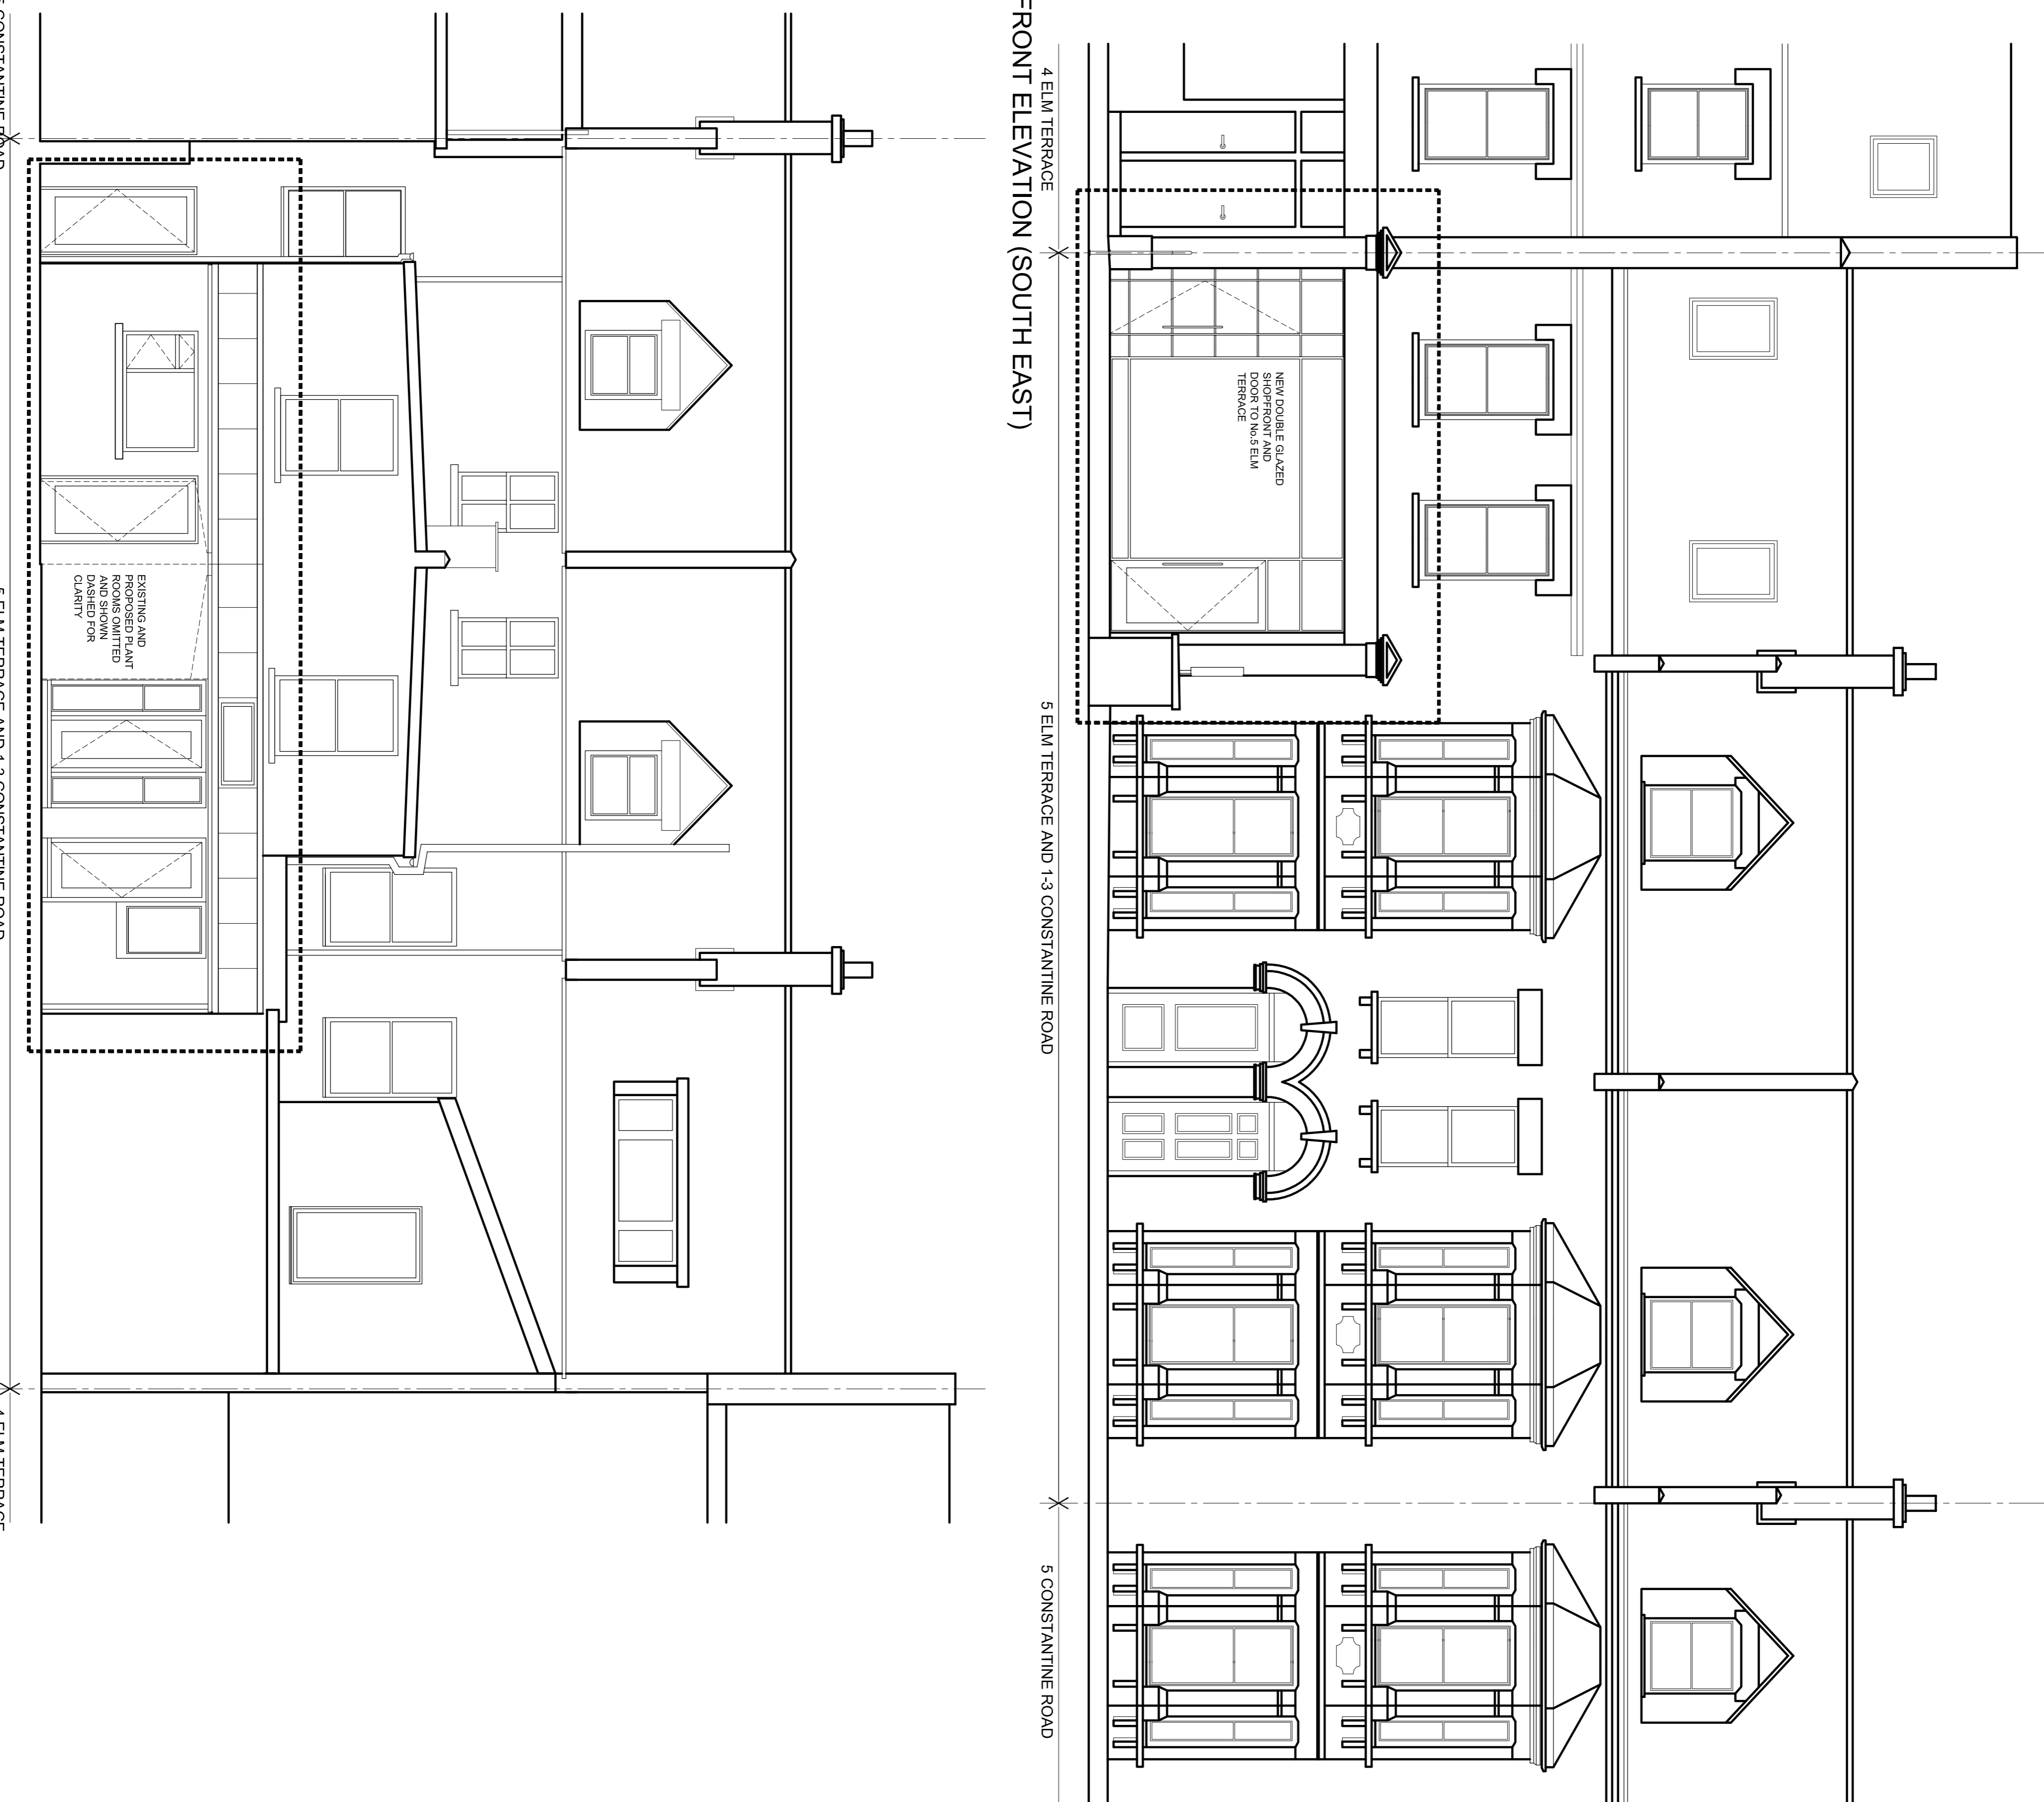

FRONT ELEVATION (SOUTH EAST)

REAR ELEVATION (NORTH WEST)

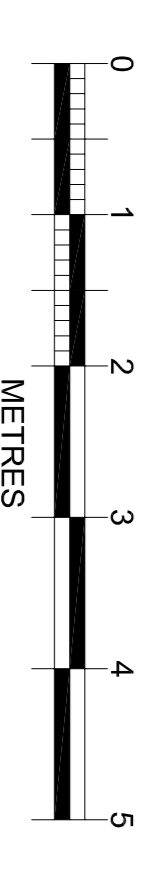

AS PROPOSED
PLANNING ISSUE

AREA OF PROPOSED REVISION TO
APPROVED PLANNING APPLICATION

PROPOSED ELEVATIONS
DRAWN BY: [Name]
CHECKED BY: [Name]
DATE: [Date]
SCALE: [Scale]
PROJECT: [Project Name]

