
0 1 2 3 4 5 6 7 8 9 10m scale bar

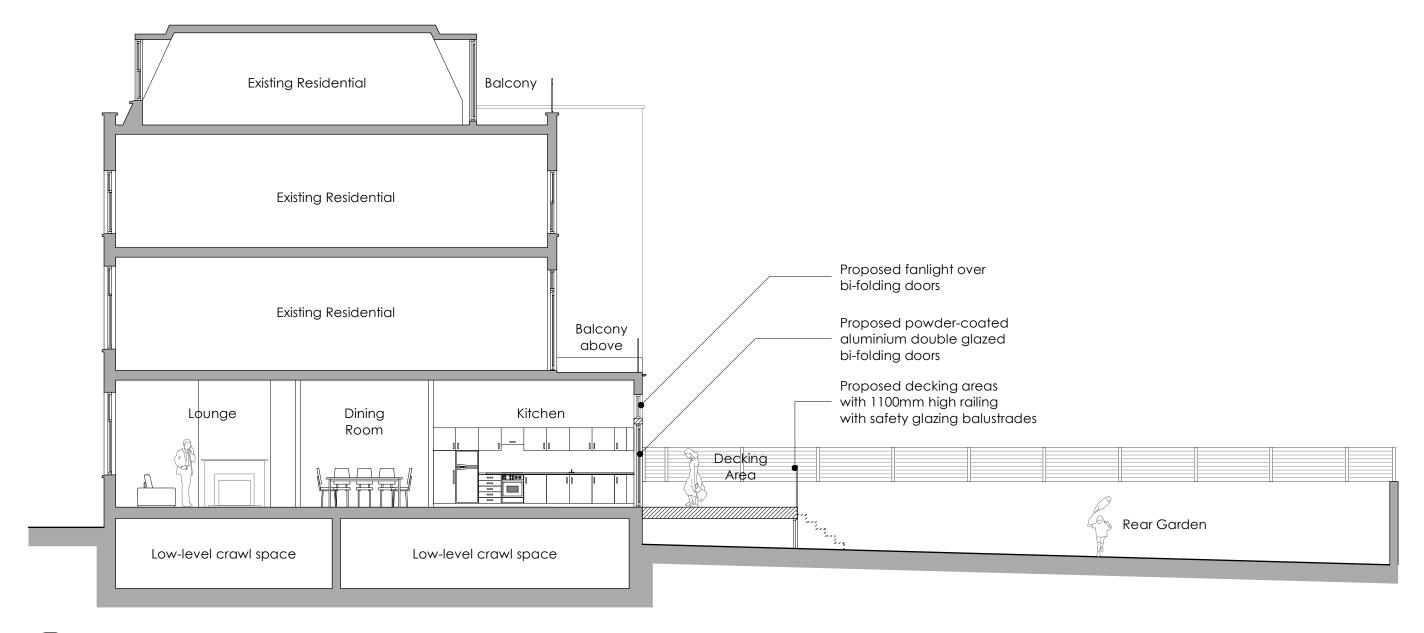

P-130 Propo

**Proposed Longitudinal Section** 

scale 1:100 @ A3

## **PLANNING**

	healycornelius  No. 5 St. John's Lane London EC1M 4BH T 020 7404 7771 F 020 7404 7772  www.healycornelius.com info@healycornelius.com info@healycornelius.com  Terms & Conditions apply. Registered in England & Wales No. 52£1828 CIAT	Drawing Title: Proposed Longitudinal Section			
1	Van Der Valk & de Bona	Scale: 1:100 @ A3	Date: 21 Oct. 2014	Drawn: MOK	
	Job Title: Flat 1, No. 85 Greencroft Gardens, London NW6 3LJ	Drawing Number: 13-	499-P-130	Rev: <b>B</b>	

Rev:	Description	Drawn	Date
Α	Revisions to Basement Proposal (reduction in floor area)	MOK	21/10/'14
В	Revisions to Ground Floor Plan & removal of Basement proposal	MOK	16/03/'15