

PLANNING

- General Notes**
1. do not scale drawings
 2. all dimensions are in millimeters unless otherwise stated
 3. all dimensions shall be verified on site before proceeding with work
 4. this drawing is to be read in conjunction with all related structural, mechanical and electrical information
 5. this drawing is to be read in conjunction with all JAA drawings
 6. any discrepancies to be reported to the Architect immediately
 7. all products to be fitted as per manufacturers recommendations. Notify Architect of any conflicts between manufacturers recommendations and this drawing.


Revisions

Rev	Description	Date

/	Document approval	16.03.15
Rev	Description	Date


JAA

T: 07515 533 840
 E: info@JAAsudio.co.uk
 A: 193 Fellows Court, Hackney, E2 8LQ www.JAAsudio.co.uk

 

Drawing
 EXISTING GROUND FLOOR PLAN.

Project No. 108	Project Title 119 CANFIELD GARDENS
Scale 1:50	Drawing No. 001
Sheet A3	Rev /

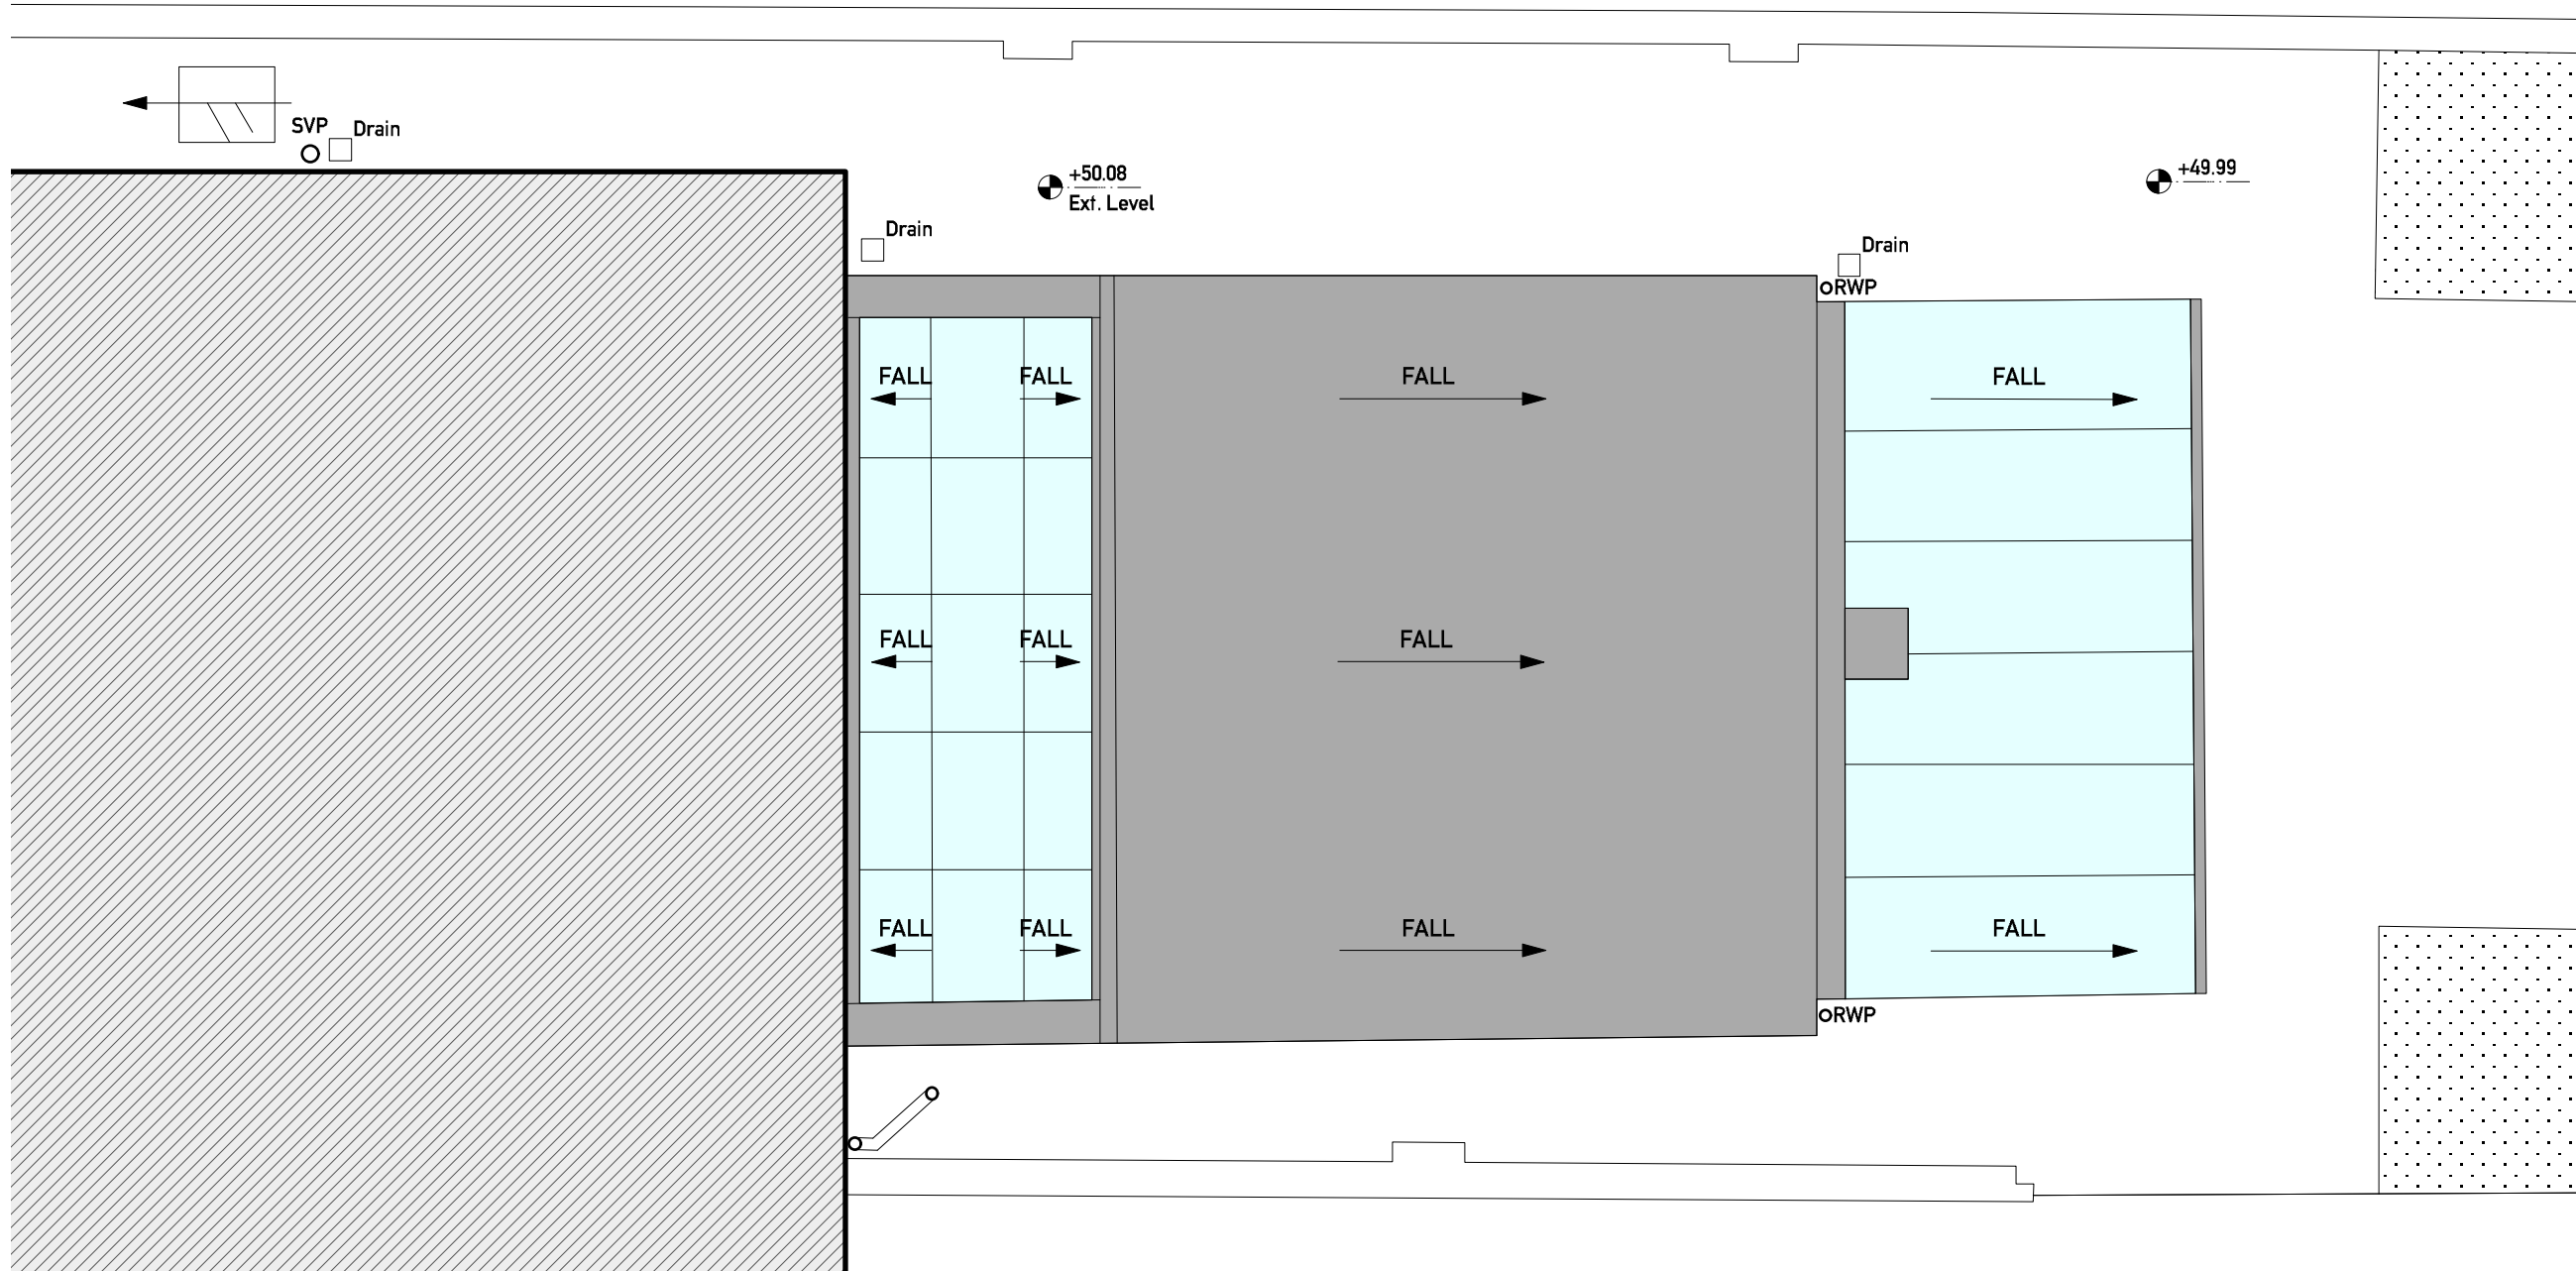

PLANNING

- General Notes**
1. do not scale drawings
 2. all dimensions are in millimeters unless otherwise stated
 3. all dimensions shall be verified on site before proceeding with work
 4. this drawing is to be read in conjunction with all related structural, mechanical and electrical information
 5. this drawing is to be read in conjunction with all JAA drawings
 6. any discrepancies to be reported to the Architect immediately
 7. all products to be fitted as per manufacturers recommendations. Notify Architect of any conflicts between manufacturers recommendations and this drawing.


Revisions

Rev	Description	Date

	Document approval	16.03.15
Rev	Description	Date

JAA

T: 07515 533 840
 E: info@JAAsudio.co.uk
 A: 193 Fellows Court, Hackney, E2 8LQ www.JAAsudio.co.uk

 

Drawing
EXISTING ROOF PLAN

Project No. 108	Project Title 119 CANFIELD GARDENS
Scale 1:50	Drawing No. 002
Sheet A3	Rev /



PLANNING

General Notes

1. Do not scale drawings.
2. All dimensions are in millimeters unless otherwise stated.
3. All dimensions shall be verified on site before proceeding with work.
4. This drawing is to be read in conjunction with all related structural, mechanical and electrical information.
5. This drawing is to be read in conjunction with all JAA Drawings.
6. Any discrepancies to be reported to the Architect immediately.
7. All products to be fixed as per manufacturers' recommendations.
8. Conflicts between manufacturers' recommendations and this drawing.


Revisions

Rev	Description	Date

/	Document approval	16.03.15
Rev	Description	Date

JAA

T: 07515 833 840
 E: info@JAAsudio.co.uk
 A: 193 Feltons Court, Hackney, E2 8LQ www.JAAsudio.co.uk

 

EXISTING SIDE ELEVATION

Project No. 108	Project Title 119 CANFIELD GARDENS
Scale 1:50	Drawing No. 003
Sheet A2	Rev /



PLANNING

General Notes


1. do not scale drawings
2. all dimensions are in millimeters unless otherwise stated
3. all dimensions shall be verified on site before proceeding with work
4. this drawing is to be read in conjunction with all related structural, mechanical and electrical information
5. this drawing is to be read in conjunction with all JAA drawings
6. any discrepancies to be reported to the Architect immediately
7. all products to be fitted as per manufacturers recommendations. Notify Architect of any conflicts between manufacturers recommendations and this drawing.

Revisions

Rev	Description	Date
/	Document approval	16.03.15


JAA

T: 07515 533 840
 E: info@JAAsudio.co.uk
 A: 193 Fellows Court, Hackney, E2 8LQ www.JAAsudio.co.uk

 

Drawing EXISTING REAR ELEVATION

Project No. 108	Project Title 119 CANFIELD GARDENS	Rev /
Scale 1:50	Drawing No. 004	Rev /
Sheet A3		

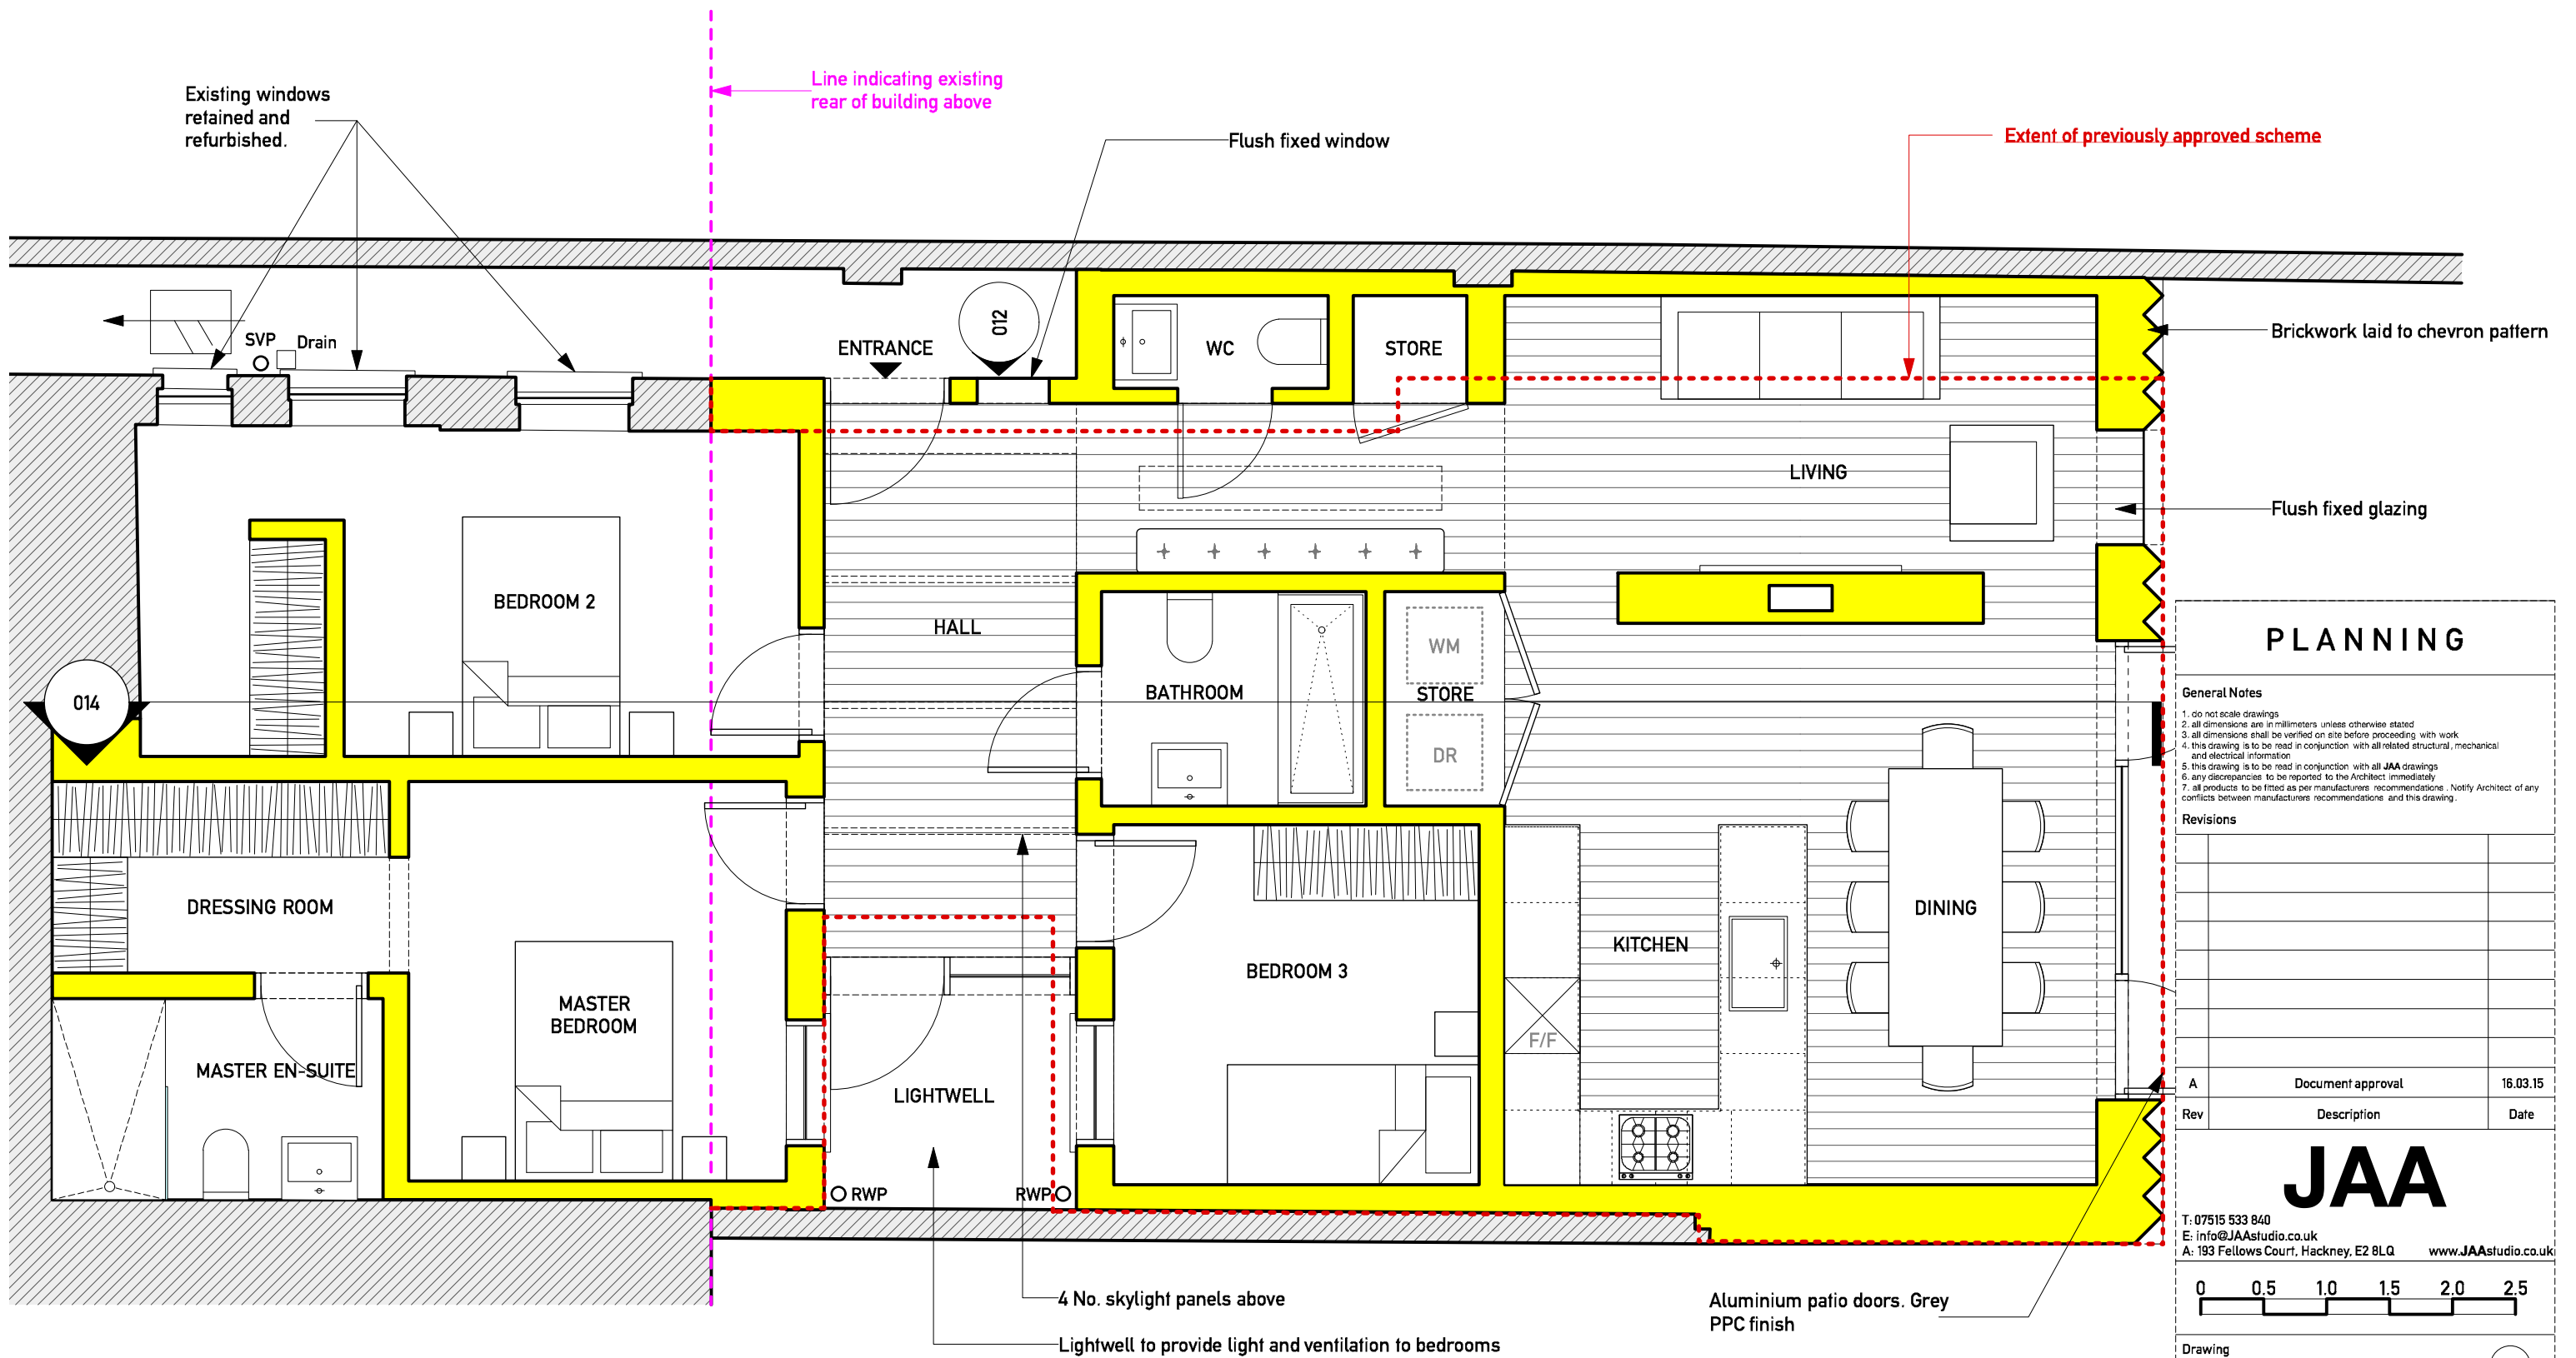

PLANNING

General Notes

- do not scale drawings
- all dimensions are in millimeters unless otherwise stated
- all dimensions shall be verified on site before proceeding with work
- this drawing is to be read in conjunction with all related structural, mechanical and electrical information
- this drawing is to be read in conjunction with all JAA drawings
- any discrepancies to be reported to the Architect immediately
- all products to be fitted as per manufacturers recommendations. Notify Architect of any conflicts between manufacturers recommendations and this drawing.

Revisions

Rev	Description	Date
A	Document approval	16.03.15


JAA

T: 07515 533 840
 E: info@JAAsudio.co.uk
 A: 193 Fellows Court, Hackney, E2 8LQ www.JAAsudio.co.uk

0 0.5 1.0 1.5 2.0 2.5

Drawing
PROPOSED GROUND FLOOR PLAN.

Project No. 108	Project Title 119 CANFIELD GARDENS
Scale 1:50	Drawing No. 010
Sheet A3	Rev A

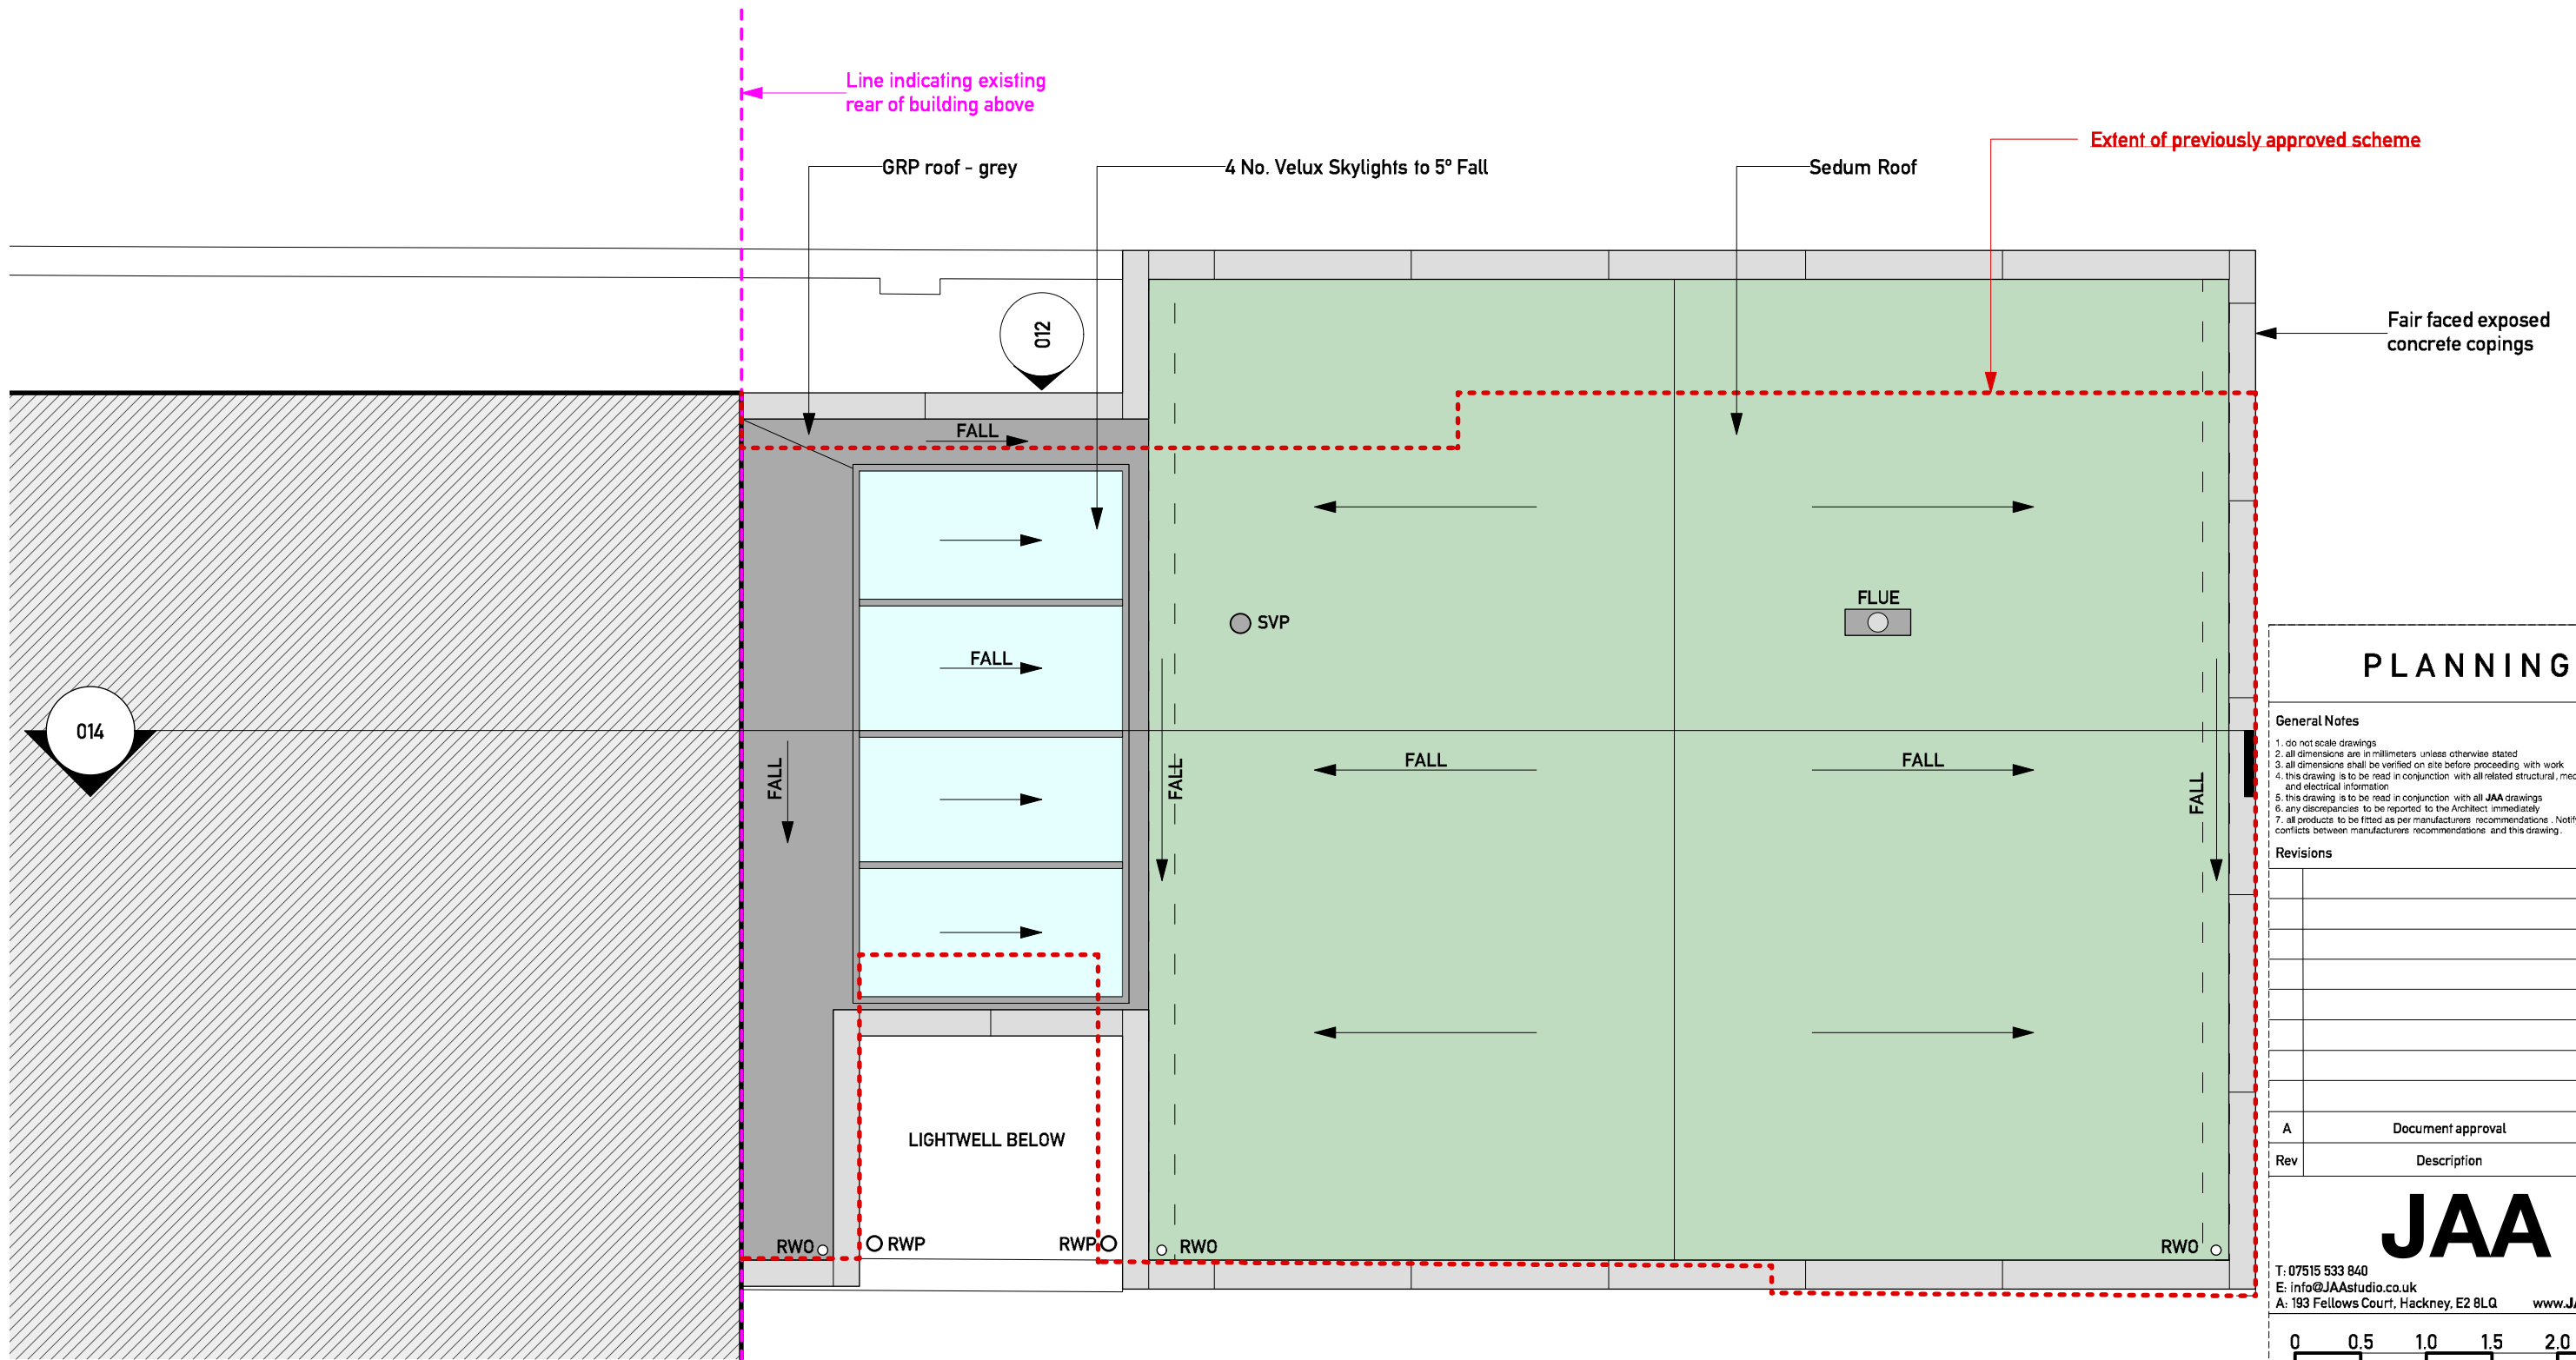

PLANNING

- General Notes**
1. do not scale drawings
 2. all dimensions are in millimeters unless otherwise stated
 3. all dimensions shall be verified on site before proceeding with work
 4. this drawing is to be read in conjunction with all related structural, mechanical and electrical information
 5. this drawing is to be read in conjunction with all JAA drawings
 6. any discrepancies to be reported to the Architect immediately
 7. all products to be fitted as per manufacturers recommendations. Notify Architect of any conflicts between manufacturers recommendations and this drawing.


Revisions

Rev	Description	Date

A	Document approval	16.03.15
Rev	Description	Date


JAA

T: 07515 533 840
 E: info@JAAsudio.co.uk
 A: 193 Fellows Court, Hackney, E2 8LQ www.JAAsudio.co.uk

 

Drawing
PROPOSED ROOF PLAN

Project No. 108	Project Title 119 CANFIELD GARDENS
Scale 1:50	Drawing No. 011
Sheet A3	Rev A

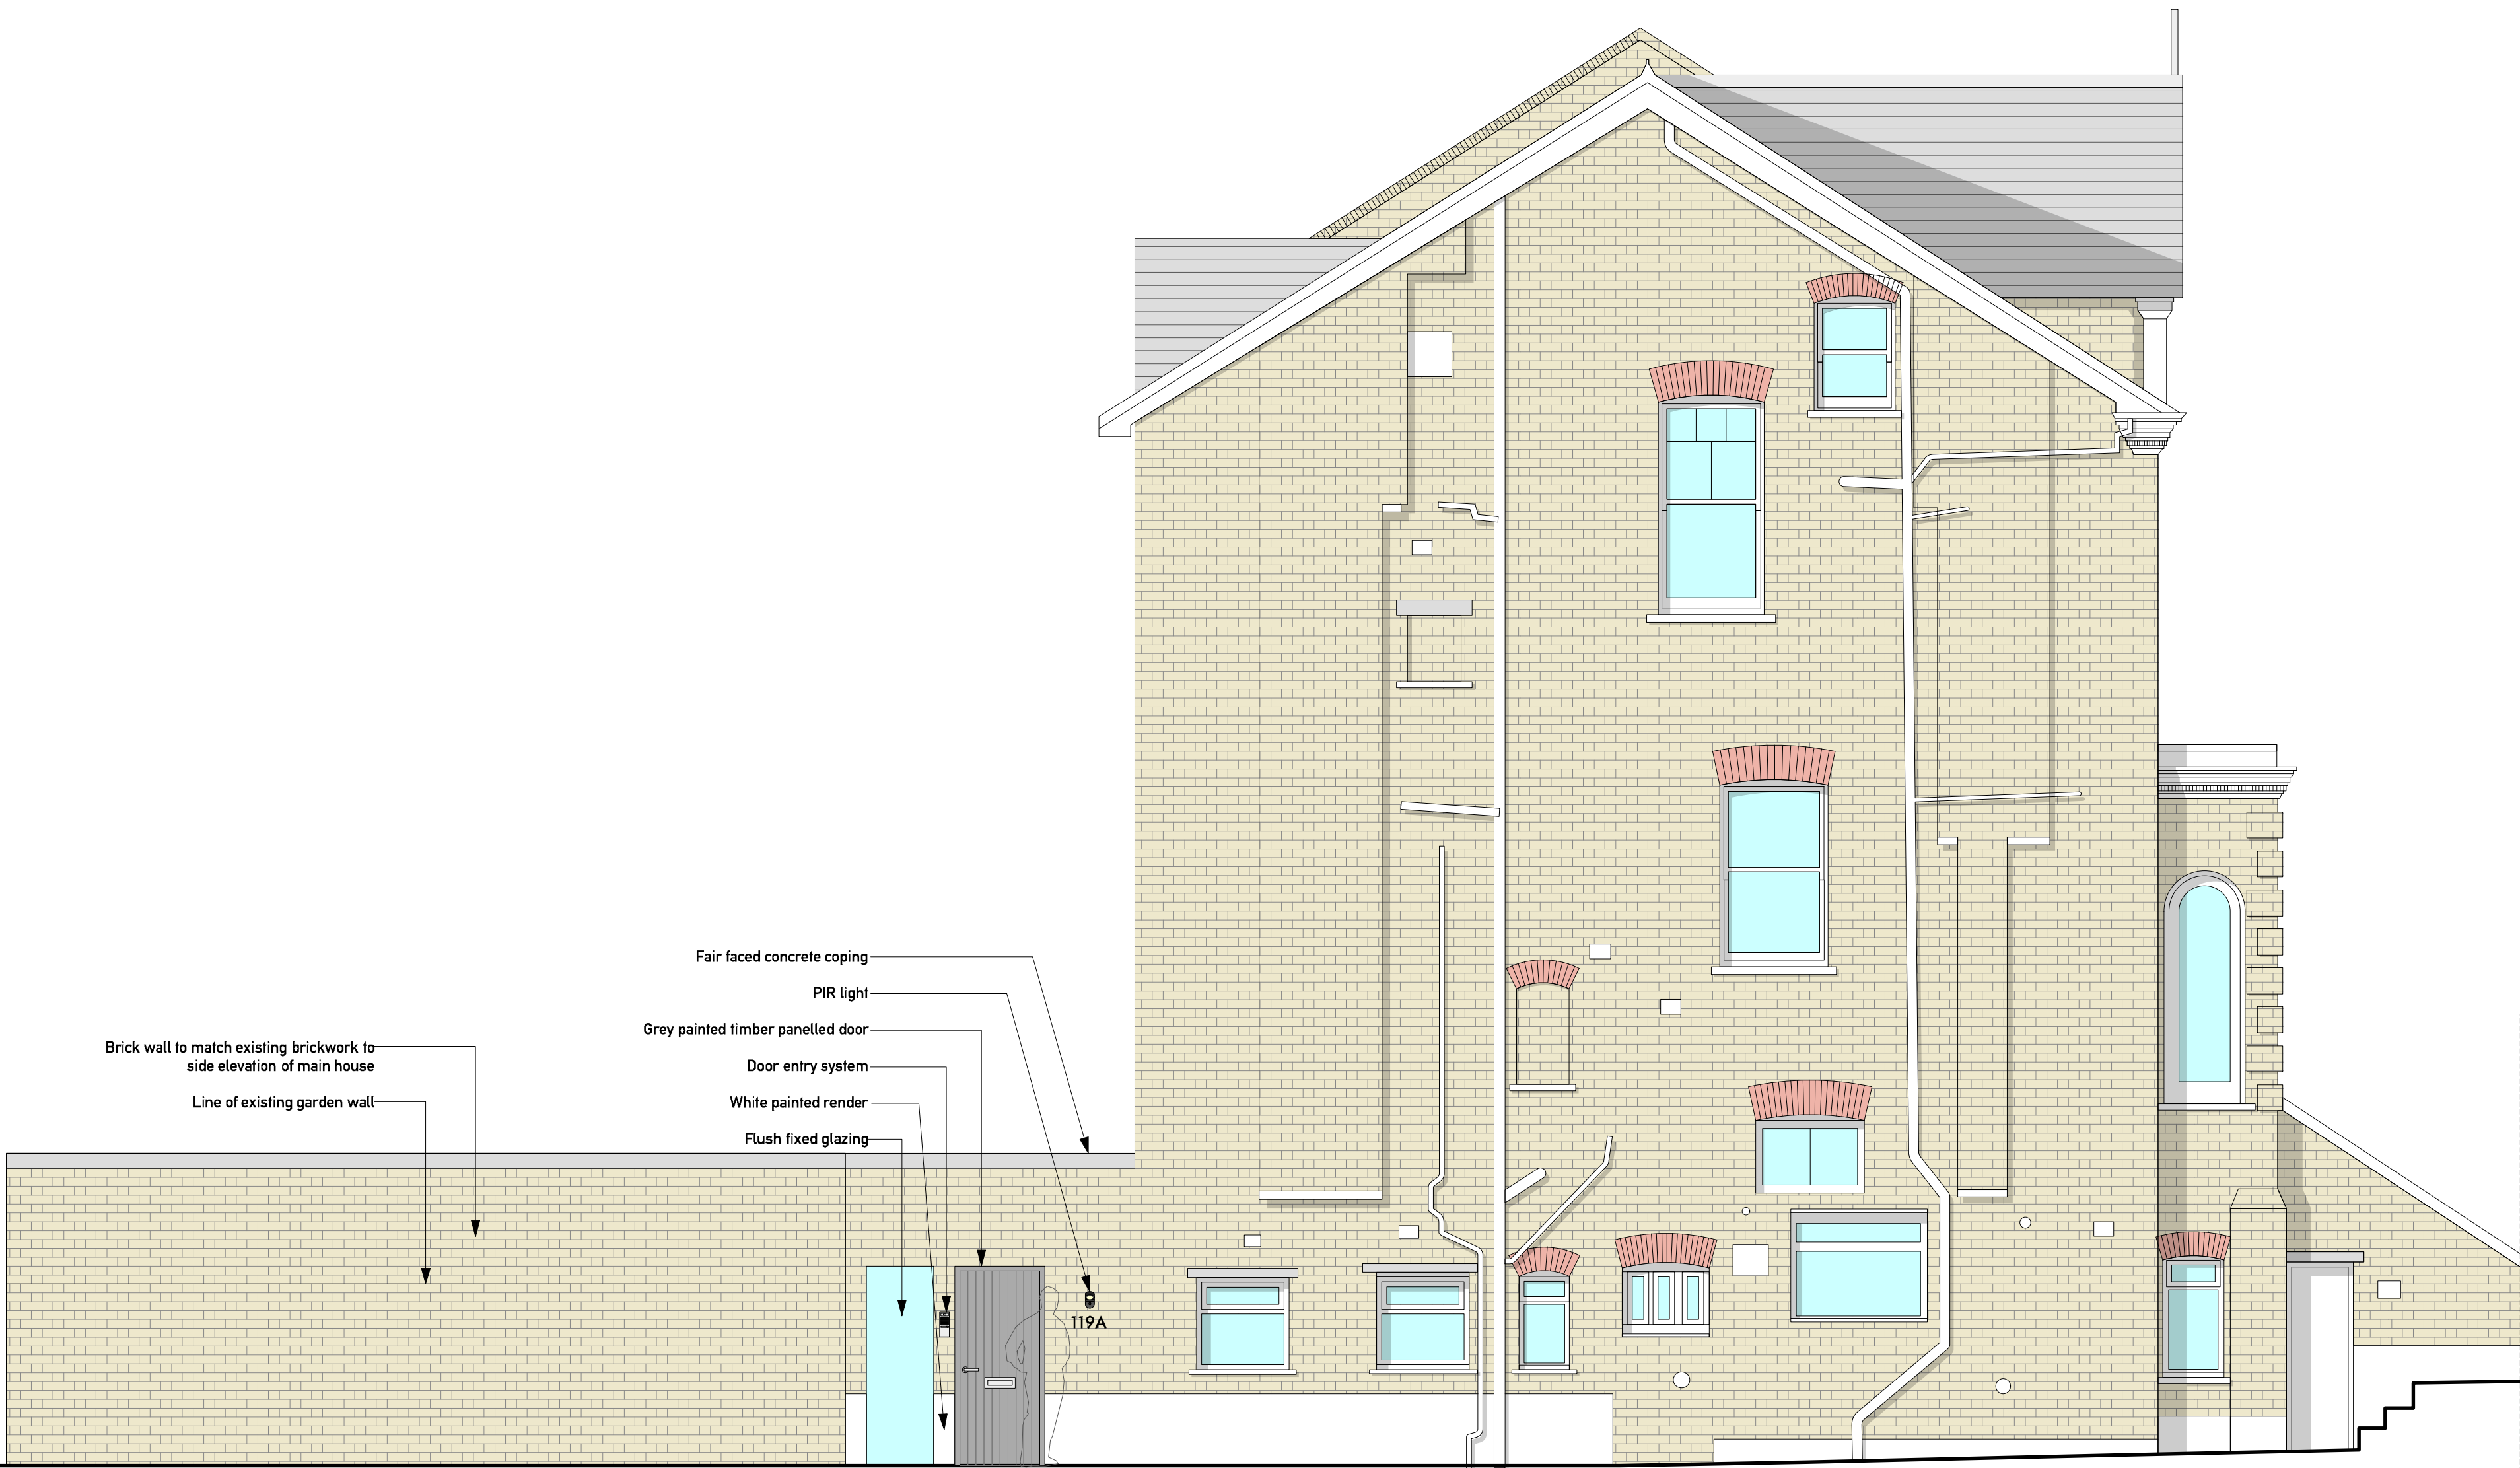

Brick wall to match existing brickwork to side elevation of main house

Line of existing garden wall

Fair faced concrete coping

PIR light

Grey painted timber panelled door

Door entry system

White painted render

Flush fixed glazing

119A

PLANNING

General Notes

1. Do not scale drawings
2. All dimensions are in millimeters unless otherwise stated
3. All dimensions shall be verified on site before proceeding with work
4. This drawing is to be read in conjunction with all related structural, mechanical and electrical information
5. This drawing is to be read in conjunction with all JAA drawings
6. Any discrepancies to be reported to the Architect immediately
7. All products to be fixed as per manufacturers' recommendations
8. Conflicts between manufacturers' recommendations and this drawing, notify Architect of any conflicts between manufacturers' recommendations and this drawing.

Revisions

Rev	Description	Date
A	Document approval	16.03.15

JAA

T: 07515 833 840
E: info@JAAsudio.co.uk
A: 193 Feltons Court, Hackney, E2 8LQ www.JAAsudio.co.uk

0 0.5 1.0 1.5 2.0 2.5

Drawing
PROPOSED SIDE ELEVATION

Project No. 108	Project Title 119 CANFIELD GARDENS	
Scale 1:50	Drawing No. 012	Rev A
Sheet A2		

© JAA 2015



- Grey PPC aluminium doors and window
- Fair faced concrete coping
- Red brick chevron pattern brick to match existing rear window arches
- Flush fixed frameless glazing

PLANNING

General Notes


1. do not scale drawings
2. all dimensions are in millimeters unless otherwise stated
3. all dimensions shall be verified on site before proceeding with work
4. this drawing is to be read in conjunction with all related structural, mechanical and electrical information
5. this drawing is to be read in conjunction with all JAA drawings
6. any discrepancies to be reported to the Architect immediately
7. all products to be fitted as per manufacturers recommendations. Notify Architect of any conflicts between manufacturers recommendations and this drawing.

Revisions

Rev	Description	Date
A	Document approval	16.03.15


JAA

T: 07515 533 840
 E: info@JAAsudio.co.uk
 A: 193 Fellows Court, Hackney, E2 8LQ www.JAAsudio.co.uk

 

Drawing PROPOSED REAR ELEVATION

Project No. 108	Project Title 119 CANFIELD GARDENS	Rev A
Scale 1:50	Drawing No. 013	
Sheet A3		

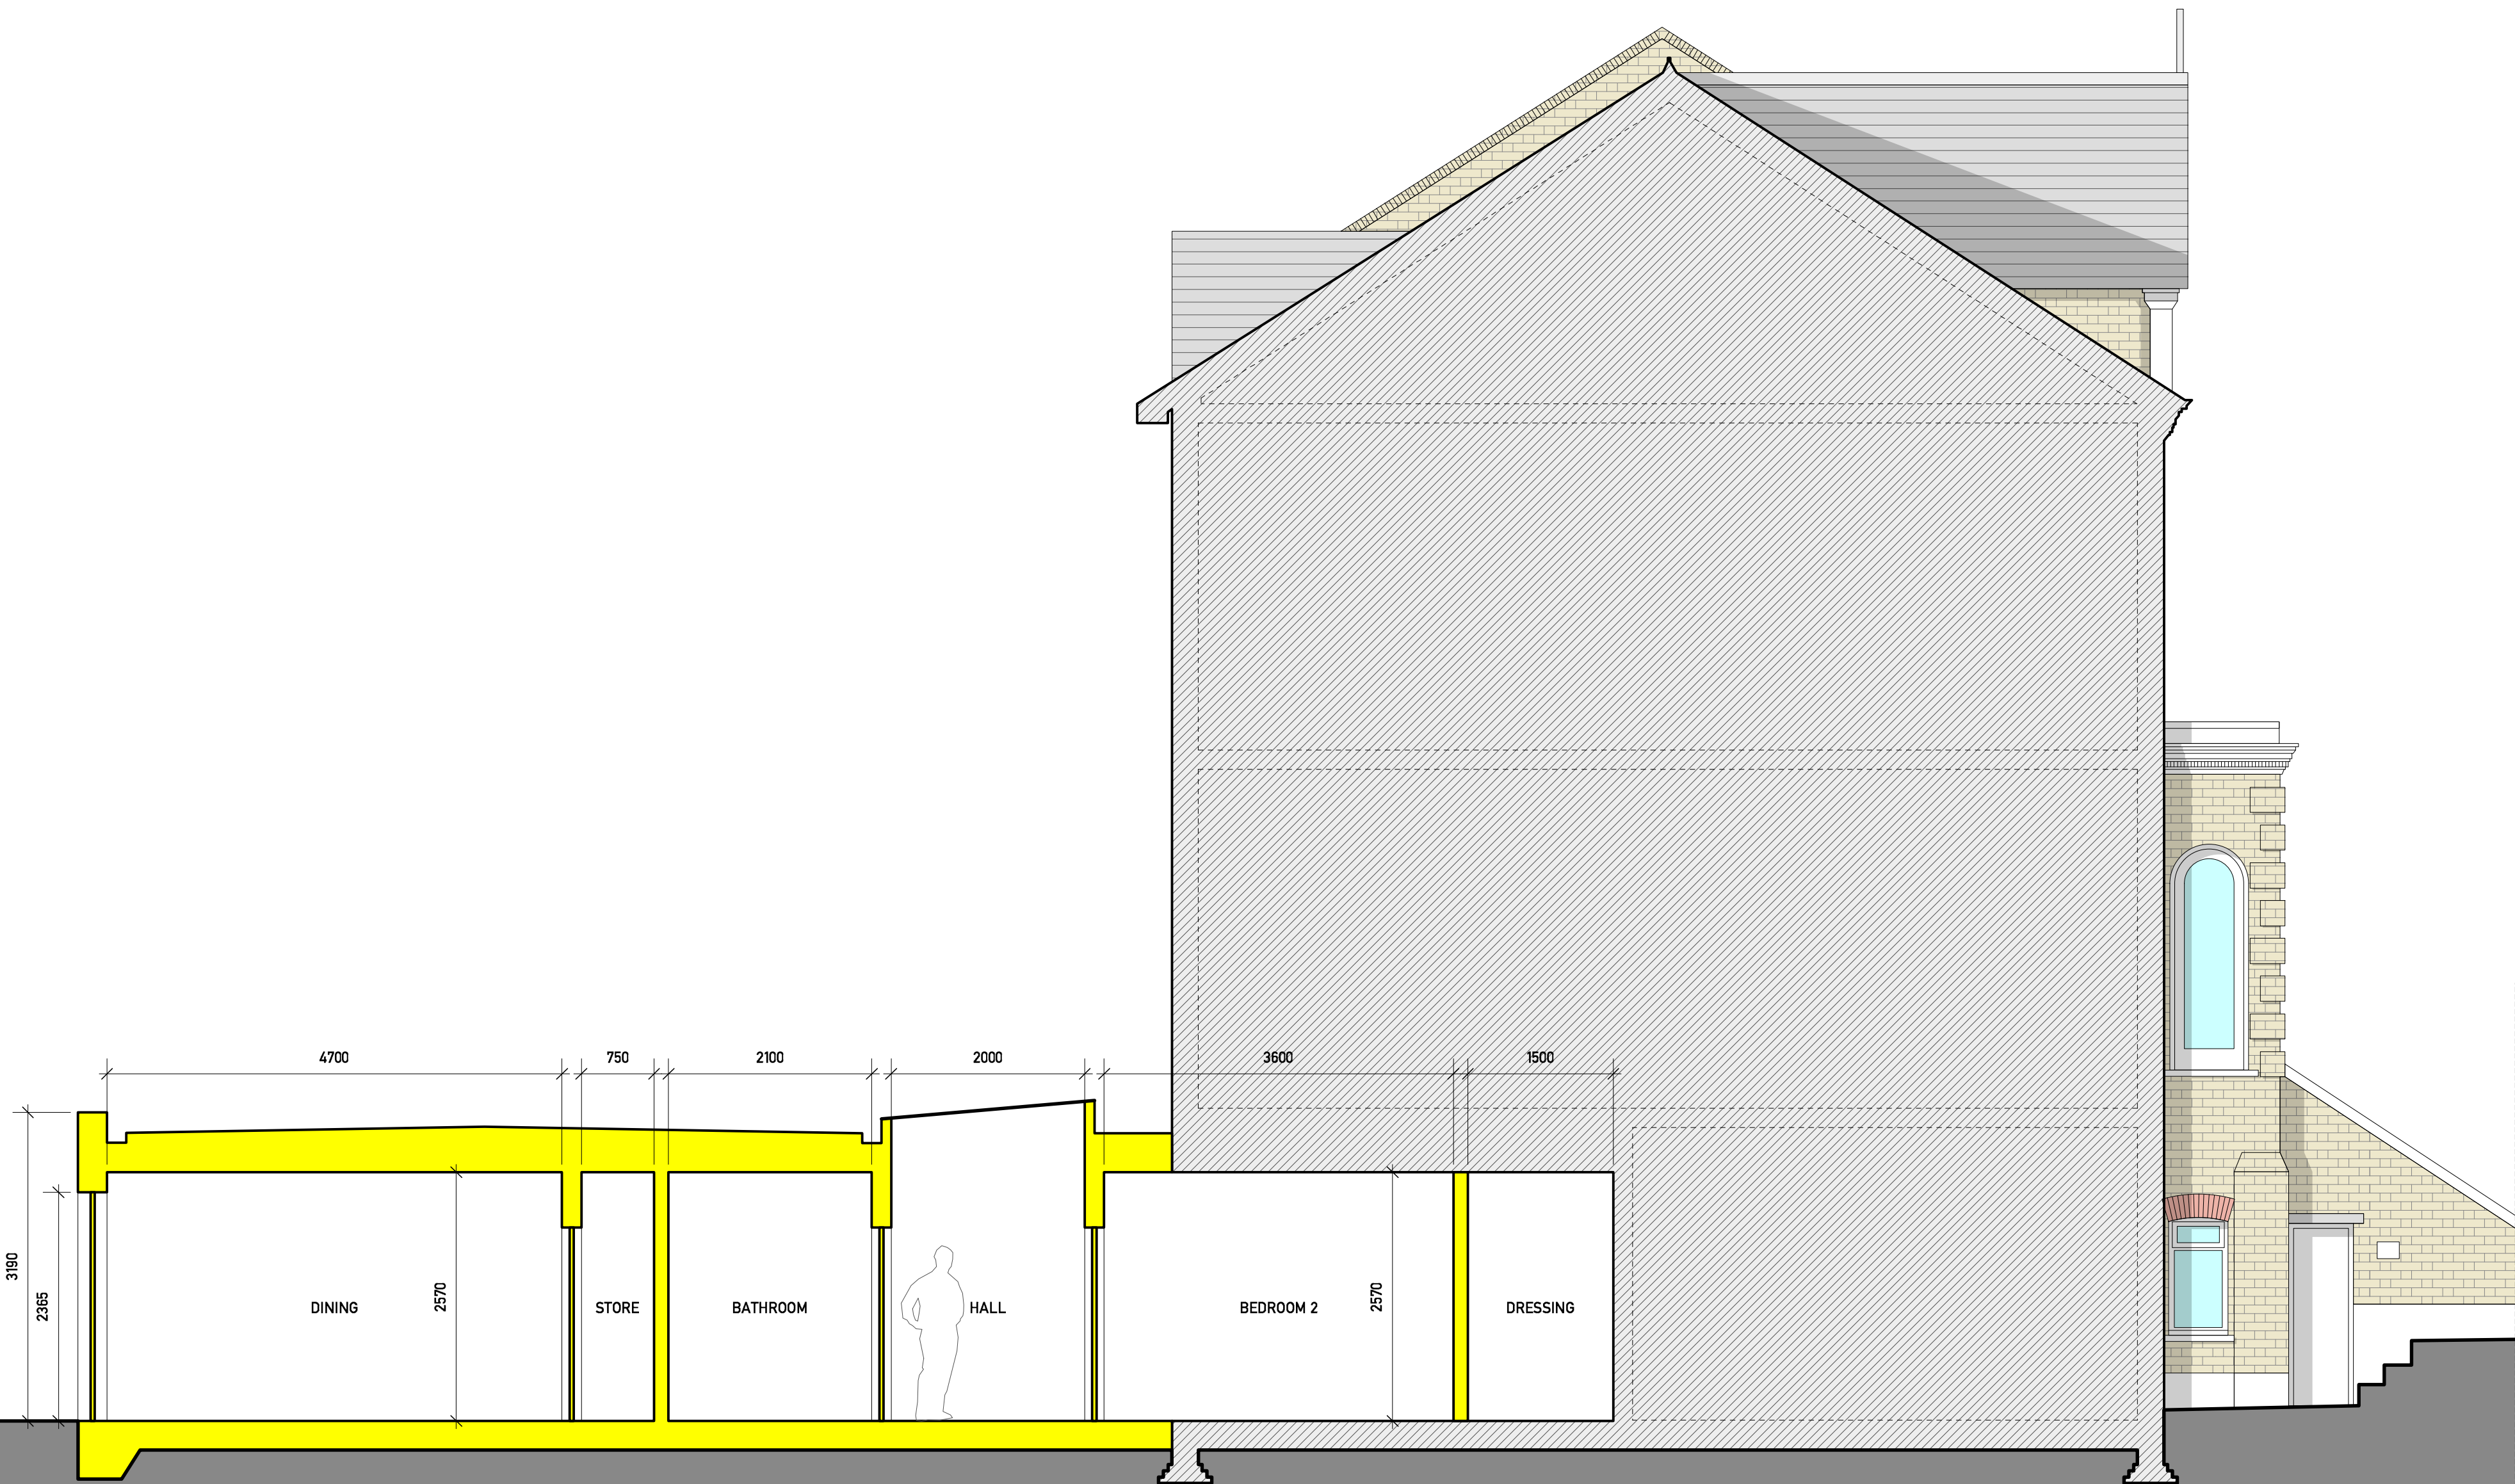

PLANNING

- General Notes**
1. do not scale drawings
 2. all dimensions are in millimeters unless otherwise stated
 3. all dimensions shall be verified on site before proceeding with work
 4. this drawing is to be read in conjunction with all related structural, mechanical and electrical information
 5. this drawing is to be read in conjunction with all JAA Drawings
 6. any discrepancies to be reported to the Architect immediately
 7. all products to be fixed as per manufacturers' recommendations
 8. notify Architect of any conflicts between manufacturers' recommendations and this drawing.


Revisions

Rev	Description	Date

A	Document approval	16.03.15
---	-------------------	----------

JAA

T: 07515 833 840
 E: info@JAAsudio.co.uk
 A: 193 Feltons Court, Hackney, E2 8LQ www.JAAsudio.co.uk

 

Drawing
PROPOSED SECTION

Project No. 108	Project Title 119 CANFIELD GARDENS
Scale 1:50	Drawing No. 014
Sheet A2	Rev A