



**NOTES**  
 -Do not scale from this drawing, except for planning purposes.  
 -Check all dimensions on site.  
 -Subject to survey.  
 -Subject to site inspection.  
 -Site boundary lines are indicative only.

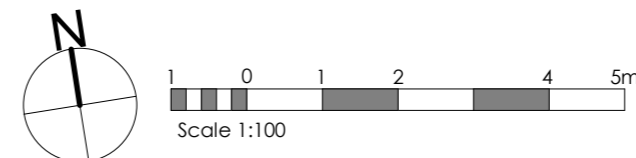

**1** 00 - Ground Floor Plan  
 1 : 100

 

Rev	Date	By	Description
-	13.03.2015	CG	Planning Issue

Revision Schedule

project  
 The Old Nick, 20- 22 Sandland Street  
 London, WC1R 4PZ

title  
 Existing Ground Floor Plan

drawing status Planning		scale 1 : 100 @ A3
contract no. 000	date 11/11/14	
client ref. ---	checked by CG	
drawn by emf	project no. P14-258	drawing number 110
		revision -

**cgl** Child Graddon Lewis  
 architects & designers

Studio 1  
 155 Commercial Street  
 Spitalfields  
 London E1 6BJ

T: +44 (0) 20 7539 1200  
 F: +44 (0) 20 7539 1201  
 E: hg@cgluk.com  
 www.cgluk.com