
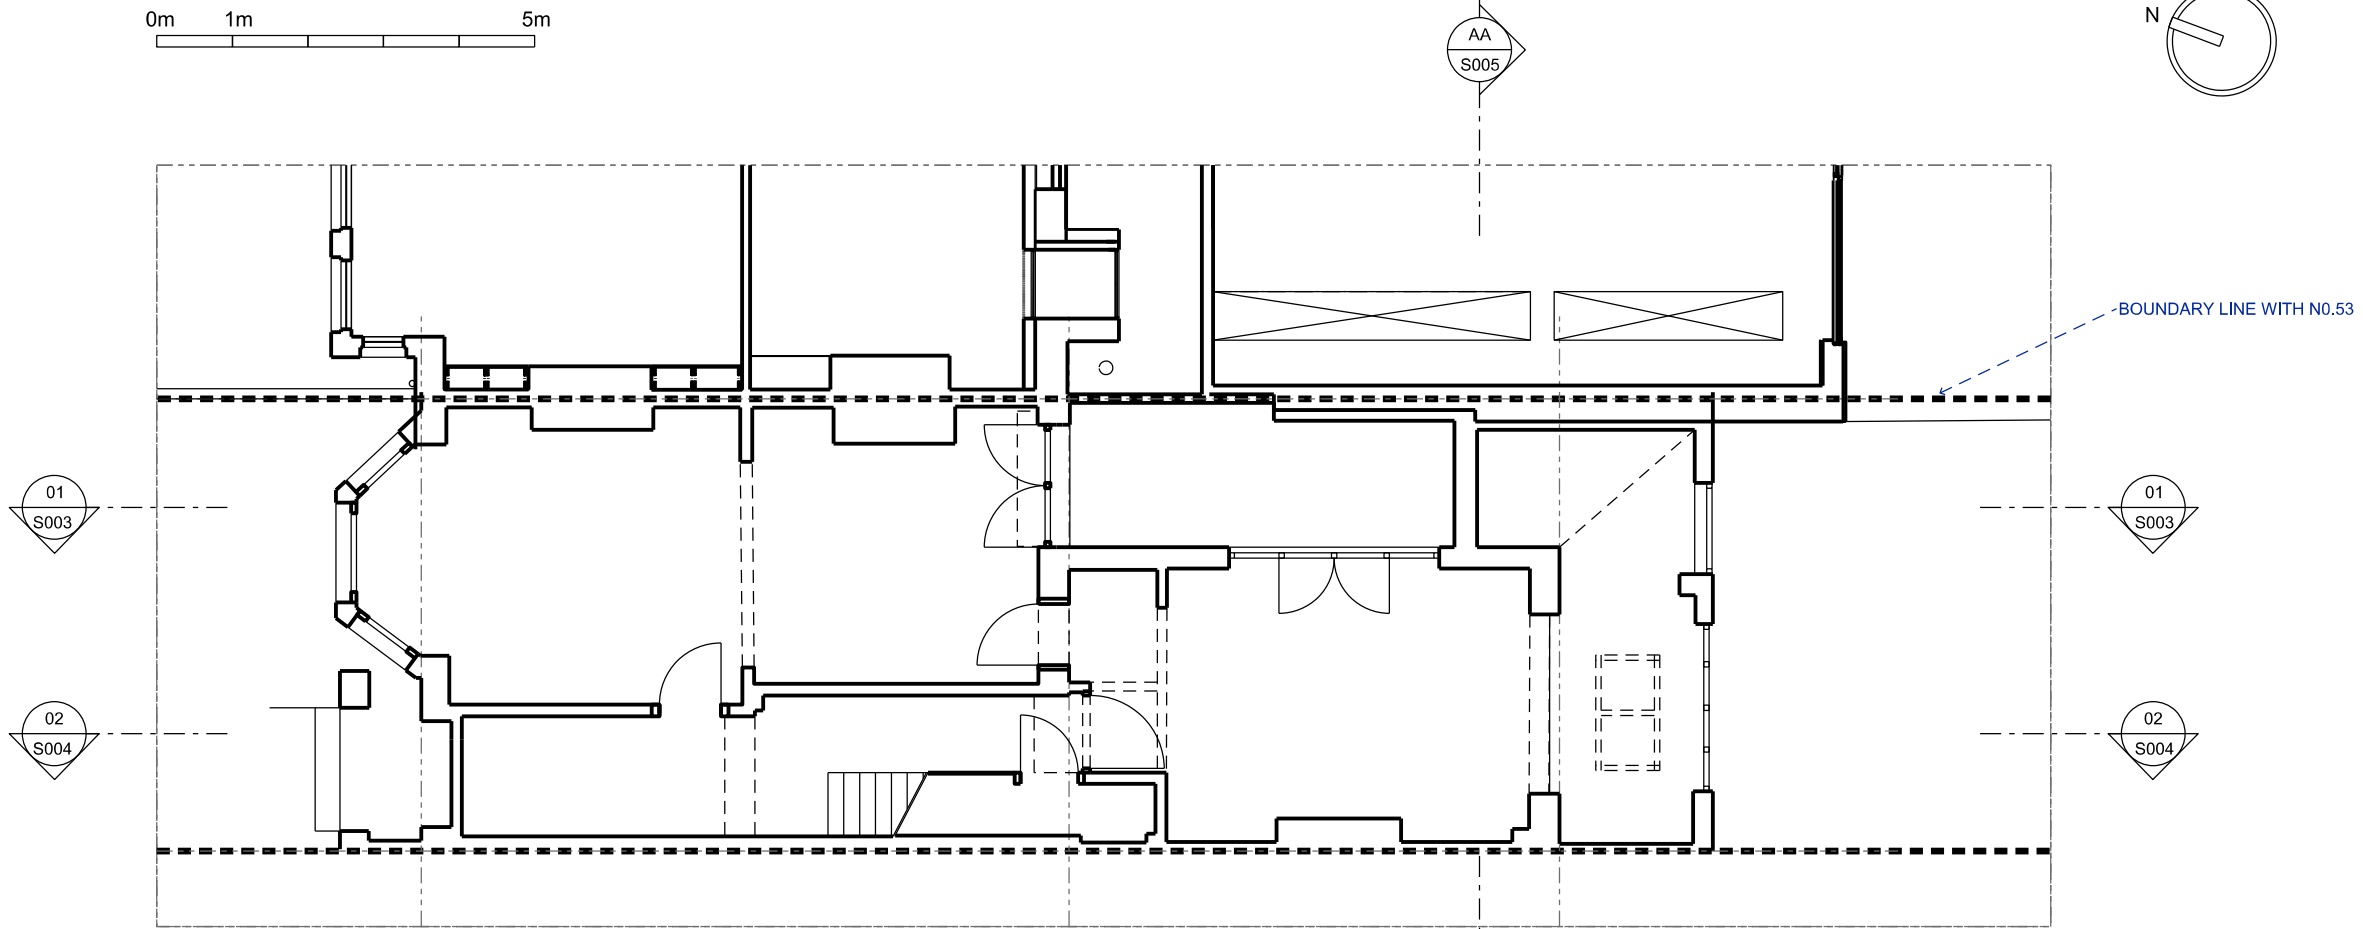


0m 1m 5m

 

- First issue  
rev description

od/lh 12.02.15  
drawn/checked date

issue for **PLANNING**

client D.Seitler & M.Stanton  
job 55 Gondar gardens  
NW6 1EP London

title **EXISTING GROUND FLOOR PLAN  
& ROOF PLAN**

dwg no. **S001**

rev -  
date 12.02.15  
scale 1:100 @A3

**TOTEM  
STUDIO  
LONDON**



2 Alexander St London W2 5NT

+44 (0) 20 7243 0692  
info@totemstudio.co.uk  
www.totemstudio.co.uk