


EXISTING SECTION

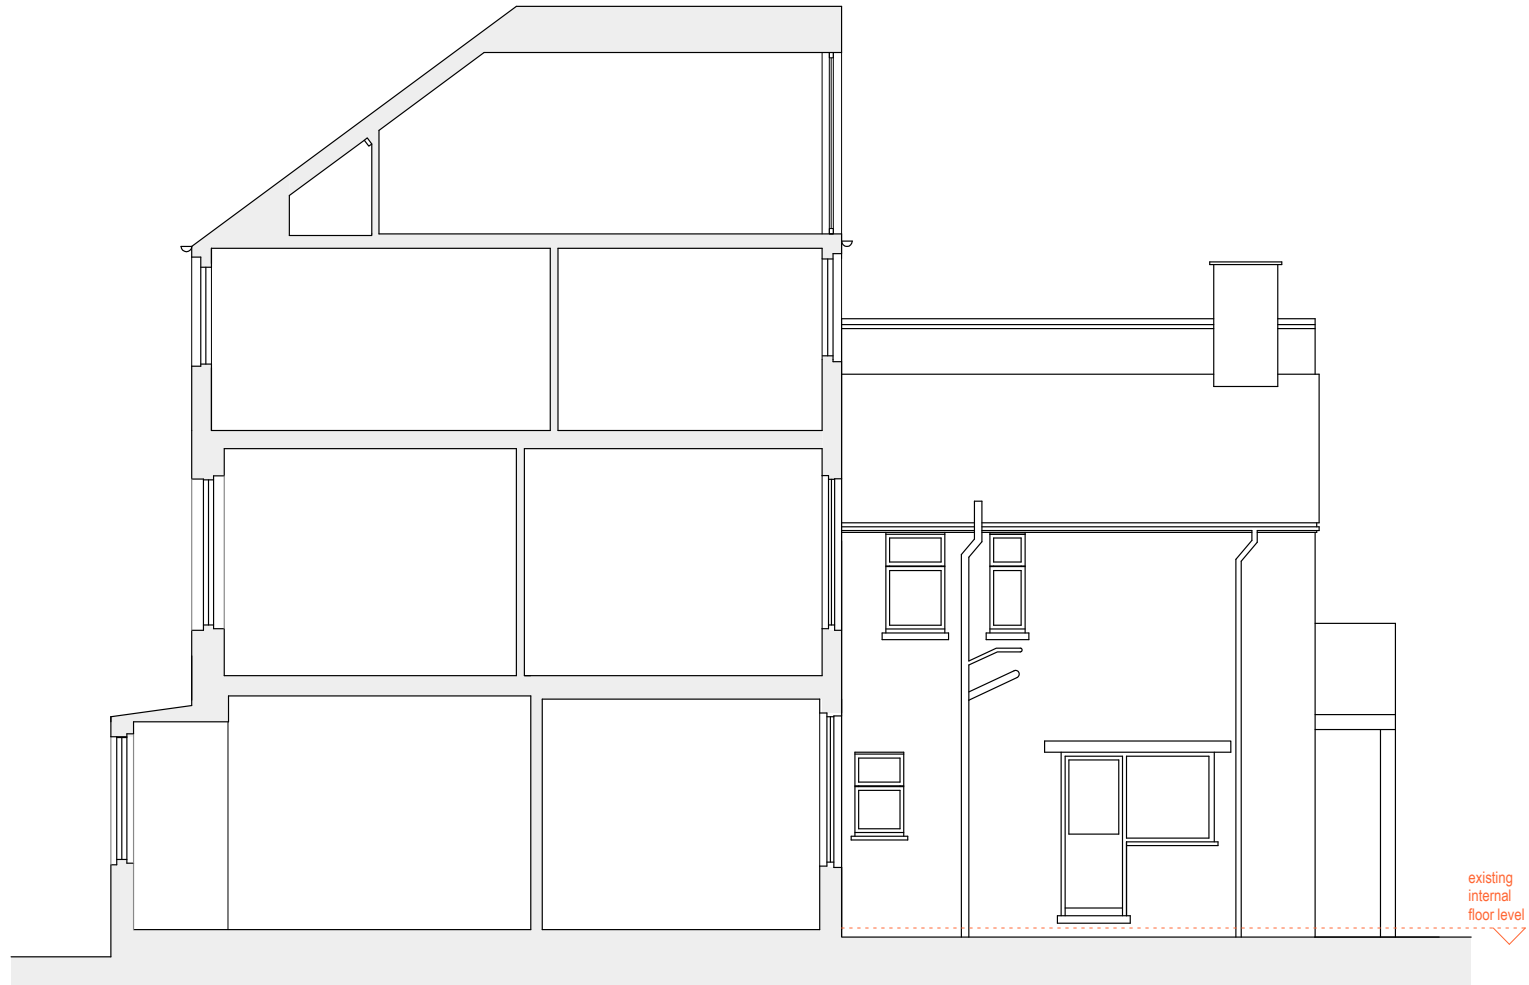

existing
internal
floor level



STUDIO STÖDBERG 26 Colville Terrace
London W11 2BU
T: 020 74601761
T: 07932 792 278

PROJECT 20 GONDAR GARDENS, LONDON


DRAWING TITLE EXISTING SECTION

SCALE 1:100 at A4 DRAWN FEBRUARY 2015

DRWG. NO. 20GG/2015/PL-03 REVISION

DO NOT SCALE FROM DRAWING. ALL DIMS TO BE CHECKED ON SITE REPORT
ORDERING AND DISCREPANCIES TO STUDIO STÖDBERG IMMEDIATELY

PROPOSED AND EXISTING REAR ELEVATION

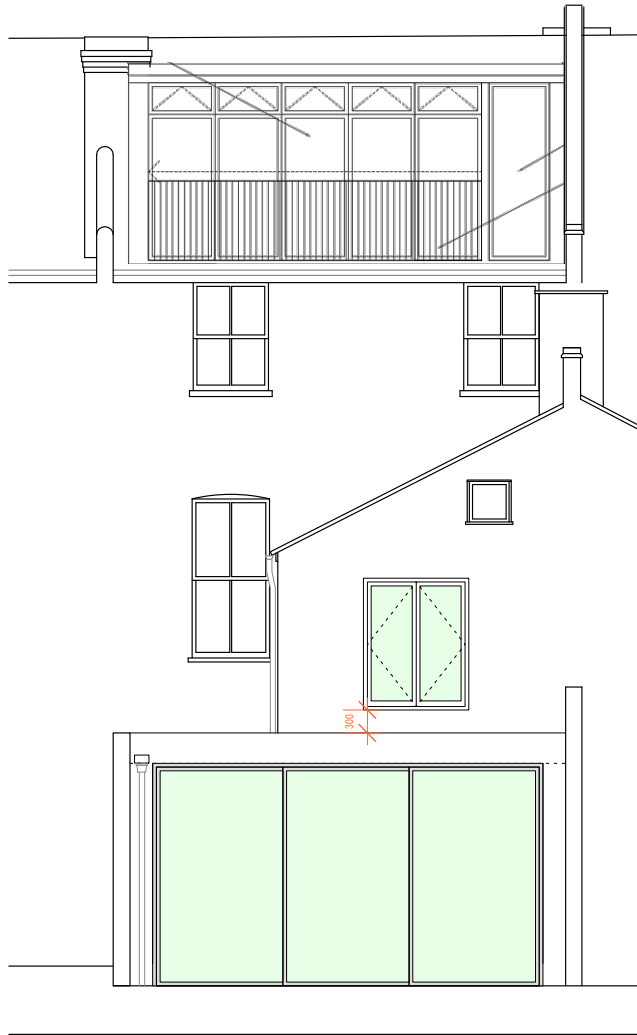

STUDIO STÖDBERG		25 Colville Terrace London W11 2BU T: 020 74601761 T: 07932 792 278	
PROJECT			
20 GONDAR GARDENS, LONDON			
DRAWING TITLE			
PROPOSED AND EXISTING REAR ELEVATION			
SCALE	1:100 at A4	DRAWN	MARCH 2015
DRWG. NO.	20GG/2015/PL-01	REVISION	C
DO NOT SCALE FROM DRAWING. ALL DIMS TO BE CHECKED ON SITE REPORT DISCREPANCIES AND DISCREPANCIES TO STUDIO STÖDBERG IMMEDIATELY			