



Side Elevation

Rear Elevation

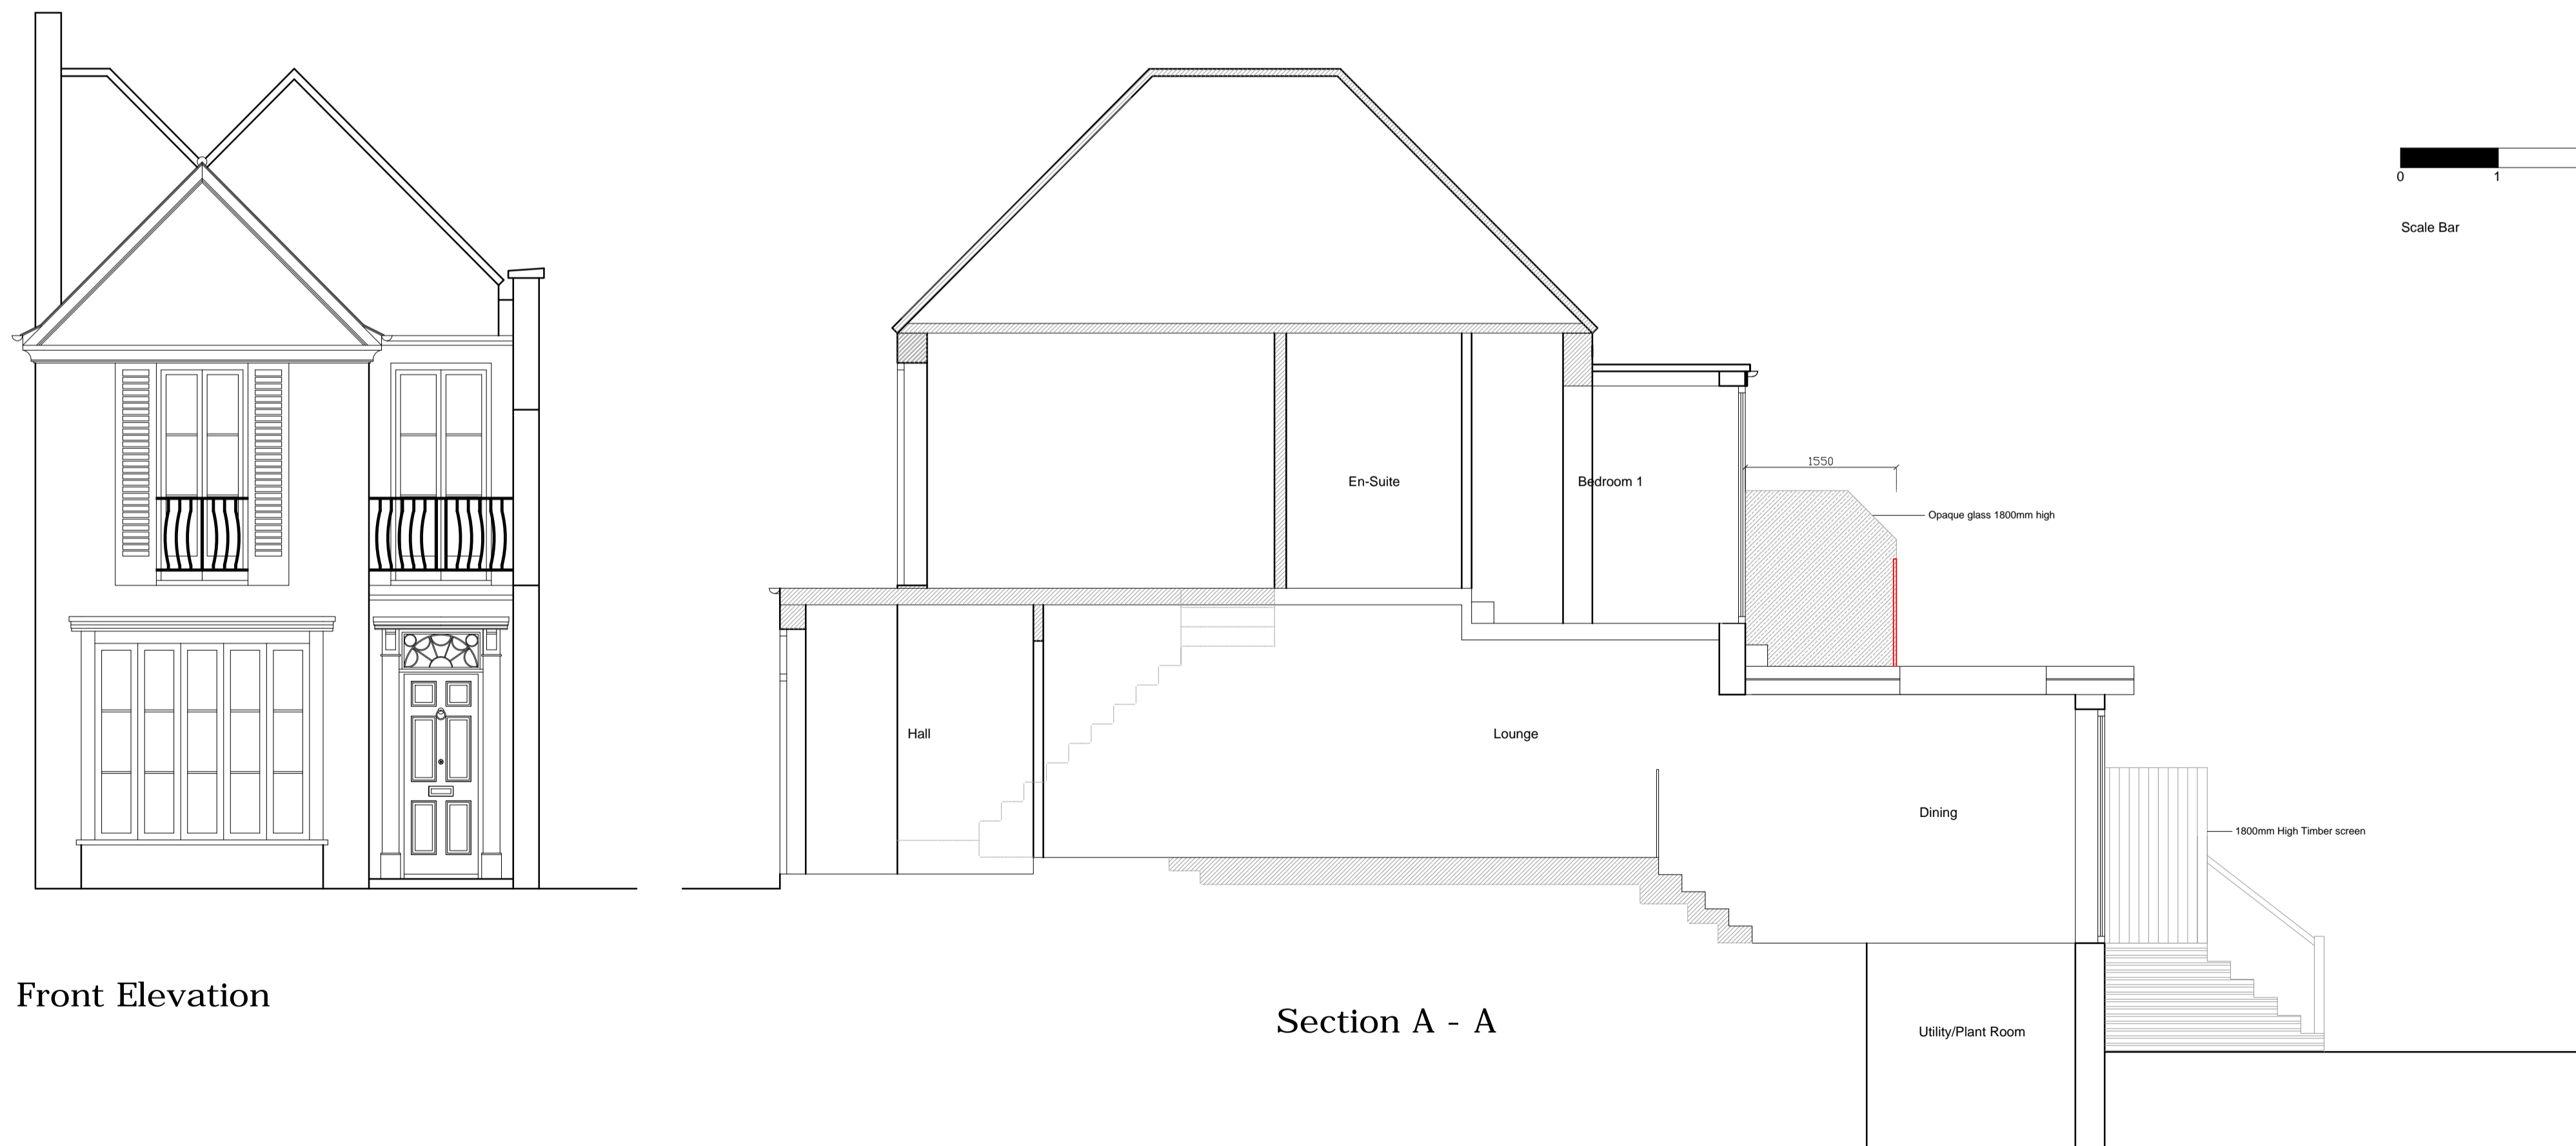

Front Elevation

Section A - A

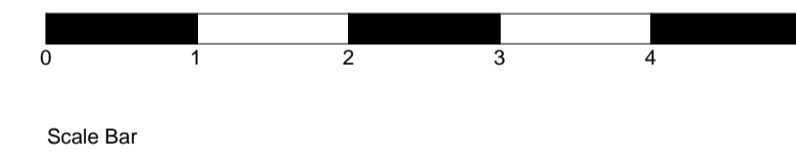

Scale Bar

LHG PROJECTS LTD
 Architectural Design & Surveying
 M: 07941 889 509
 E: lhgprojects@gmail.com



PROJECT
 Rosecroft Avenue

CLIENT
 Jane Naylor

DRAWING TITLE
 Proposed Elevations

DATE: 11/03/15 SCALE: 1:100 @ A3
 DRAWING NUMBER: 280.004C REVISION NO.