





1 PROPOSED SHOPFRONT ELEVATION AWNING EXTENDED
Scale: 1:50

 

SOFTROOM

Softroom
3 Murphy Street London SE1 7FP
www.softroom.com
softroom@softroom.com
+44 (0) 203 597 6888
Verify all dimensions on site. Do not Scale

D	17/3/15	High level internally illuminated wahaca signage removed
C	29/01/15	Signage Updated
B	-	-
A	-	-

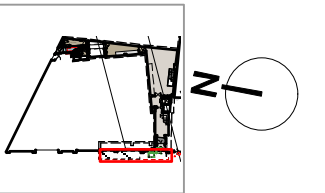

FOR	WAHACA	PROJECT NO.	1405
PROJECT	KENTISH TOWN	STATUS	PLANNING
SCALE	1:50@A1	DATE	02.15
TITLE	PROPOSED SHOPFRONT ELEVATION_AWNING EXTENDED	DRAWING NO.	(03)01
REVISION	D		