
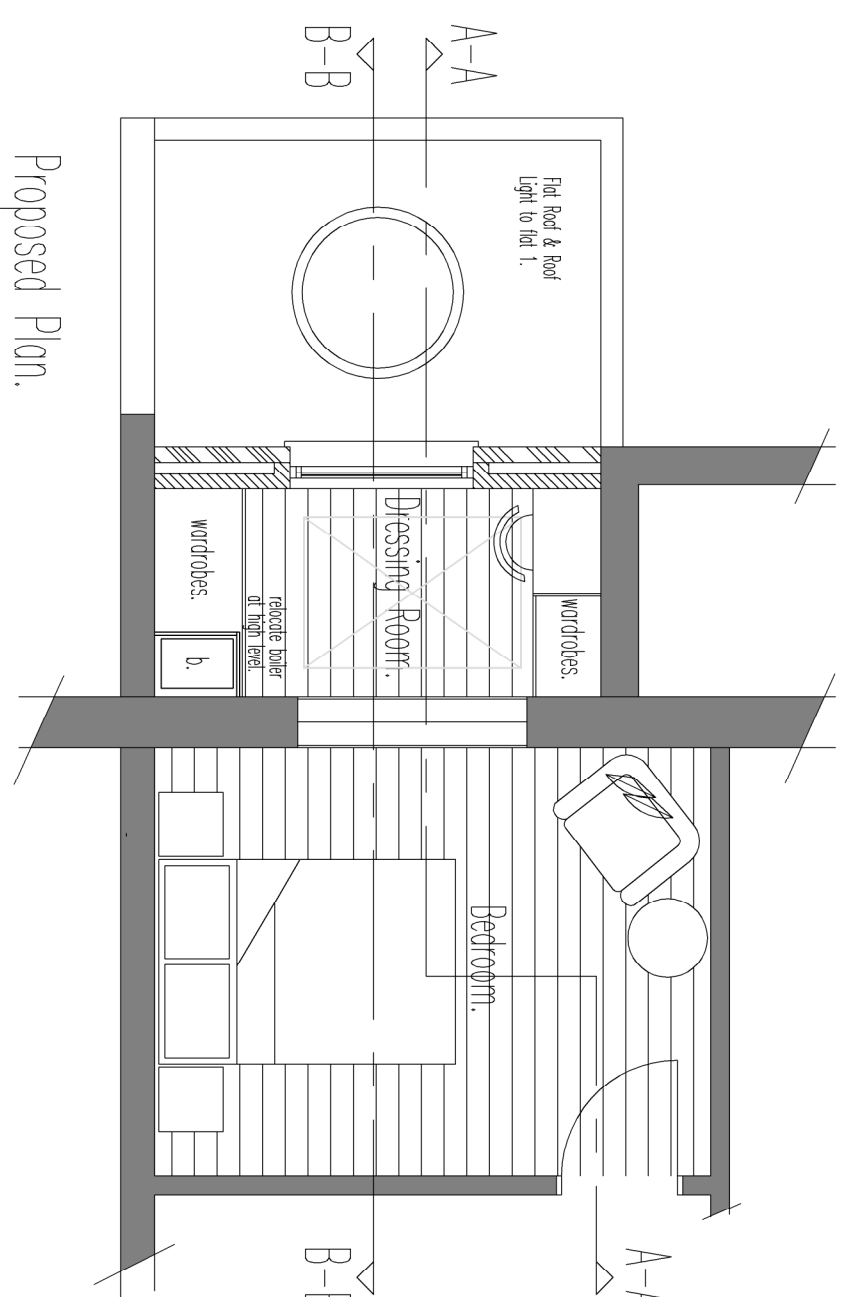
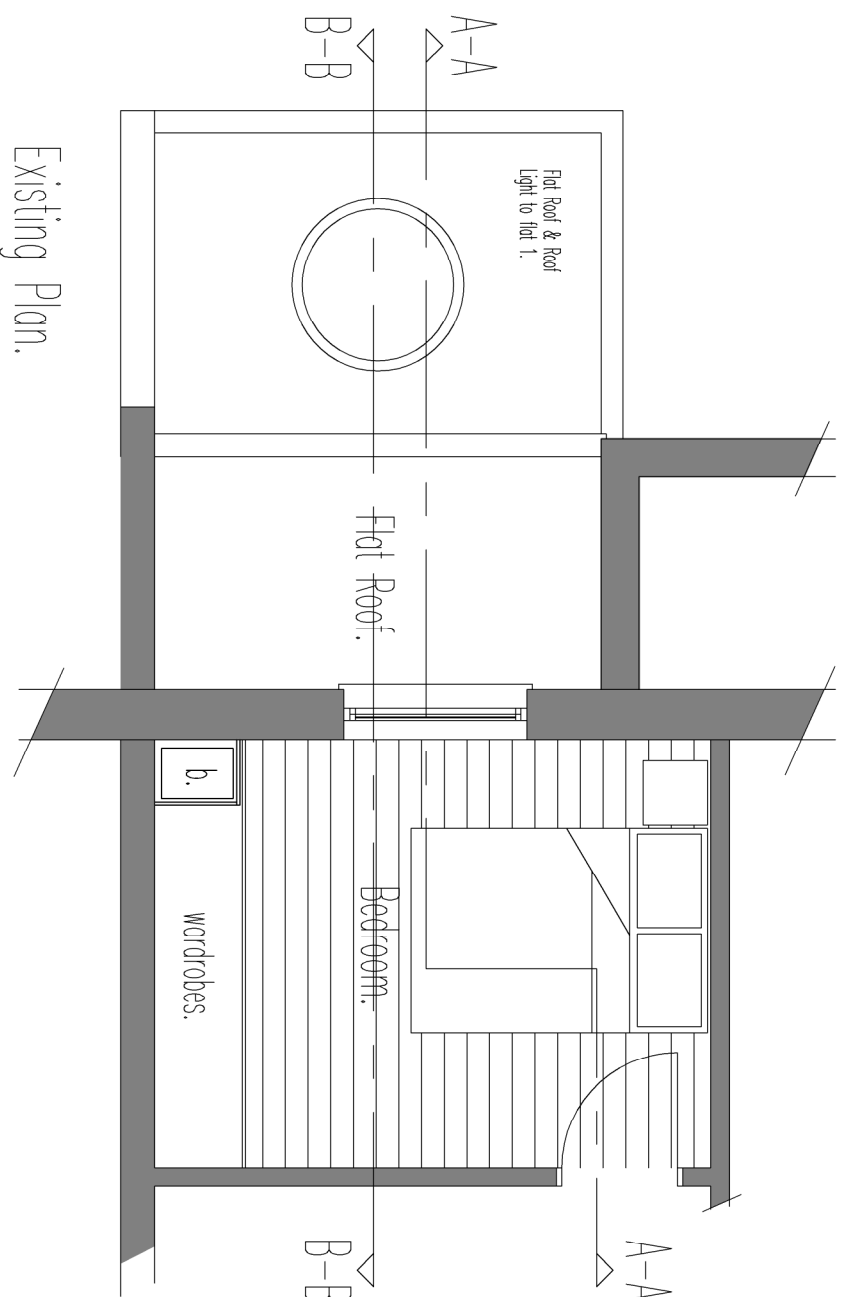
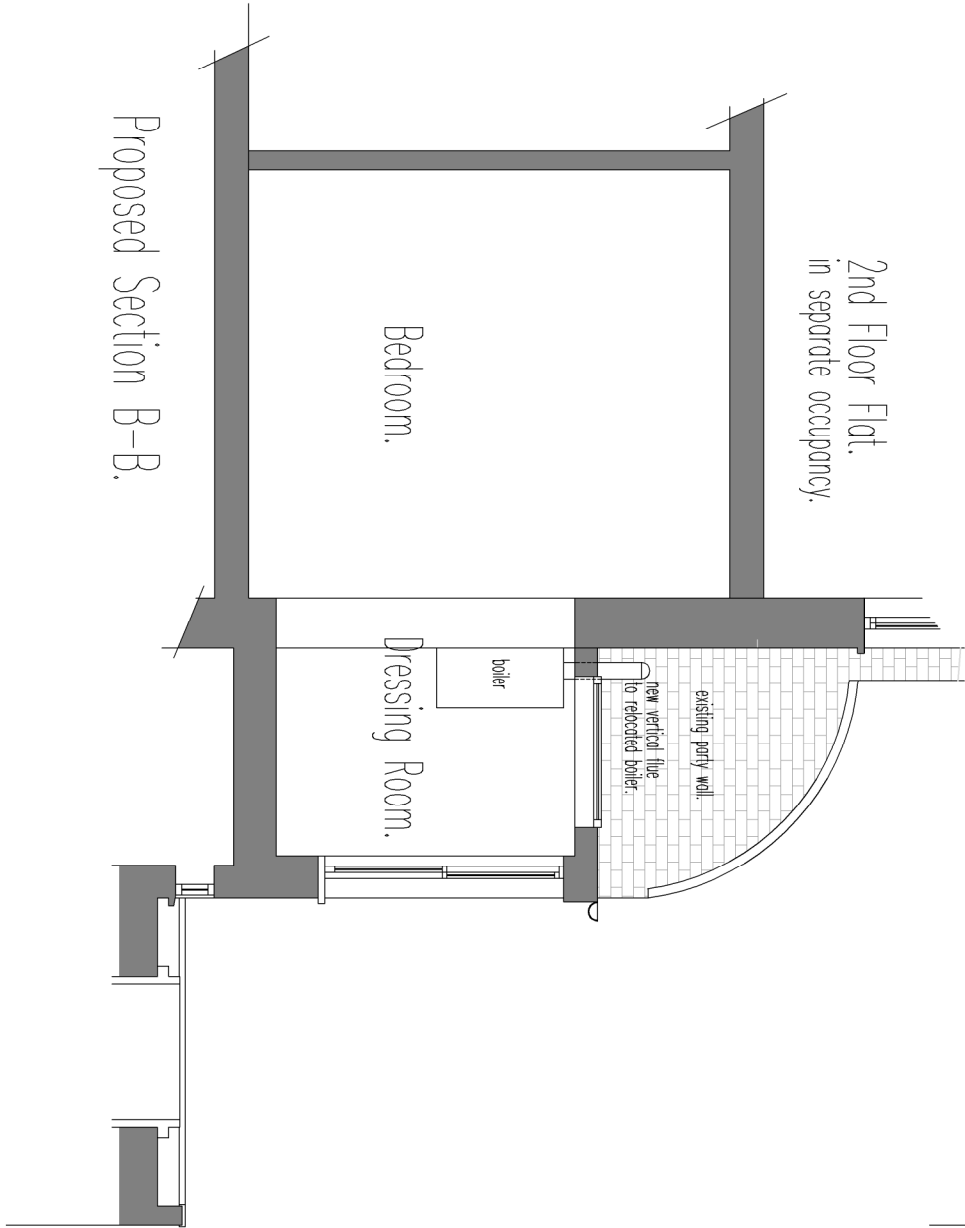
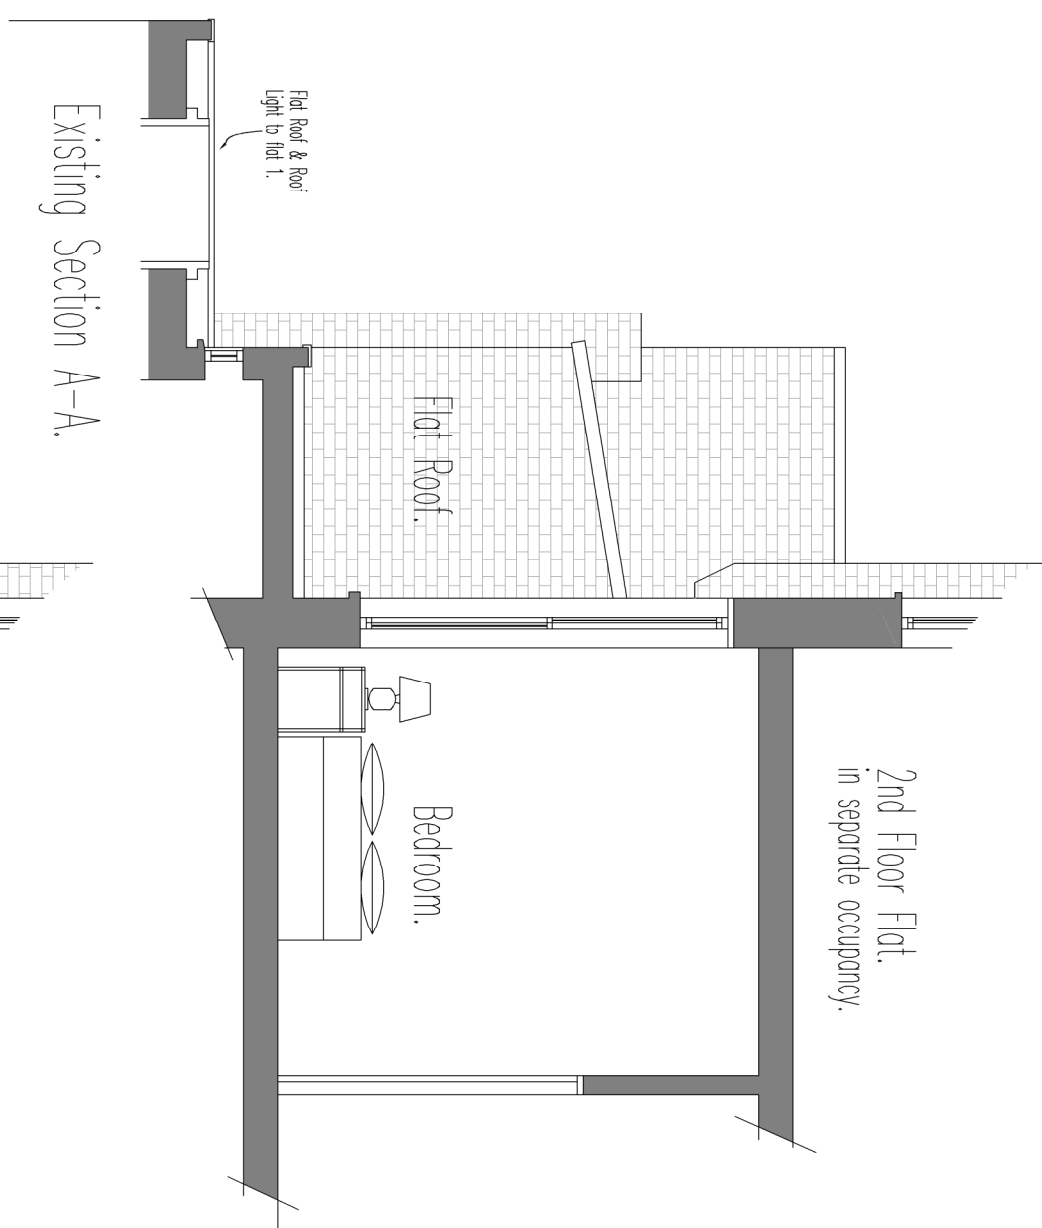
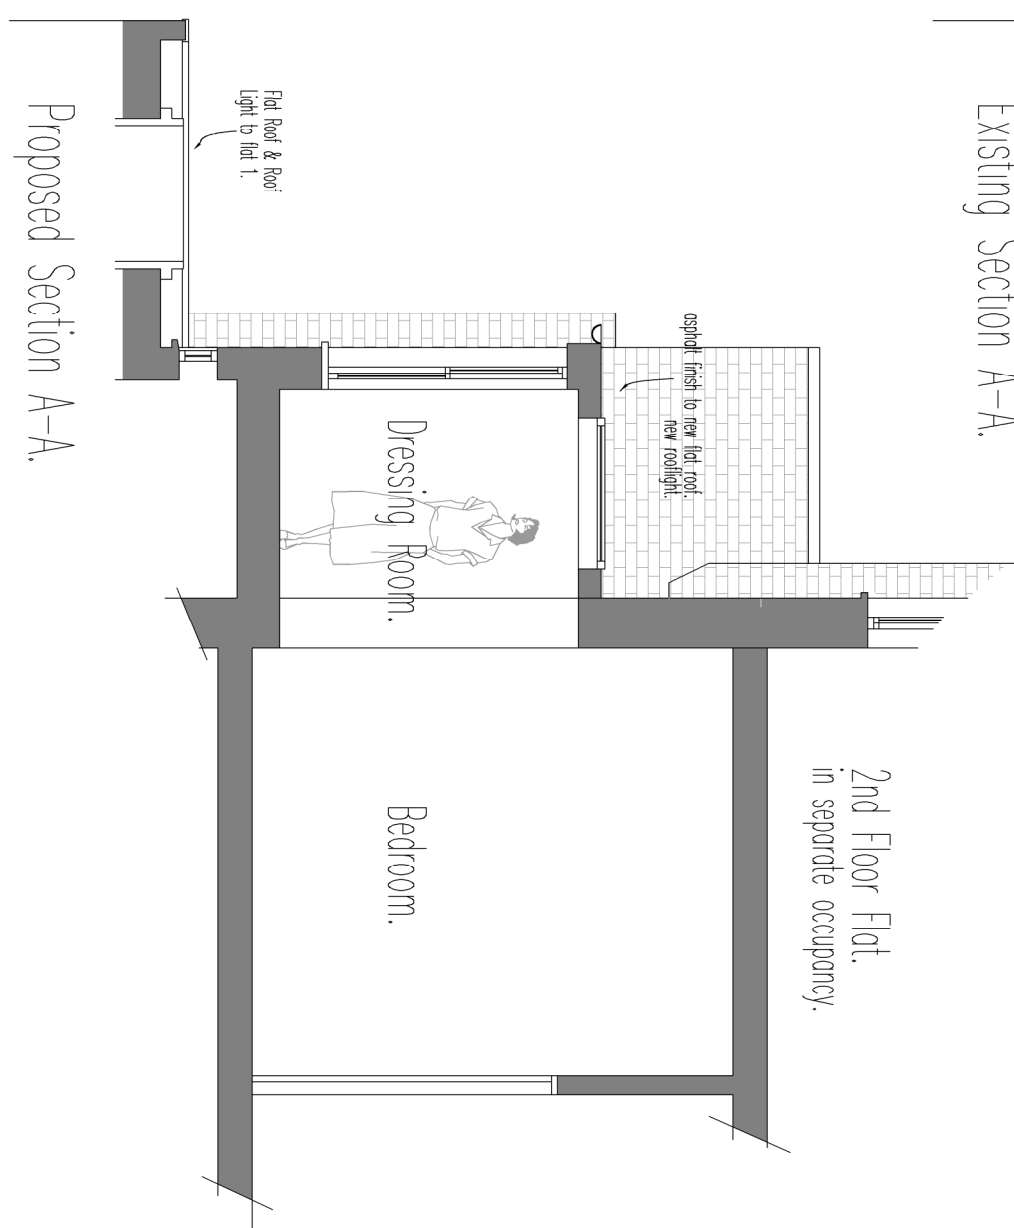
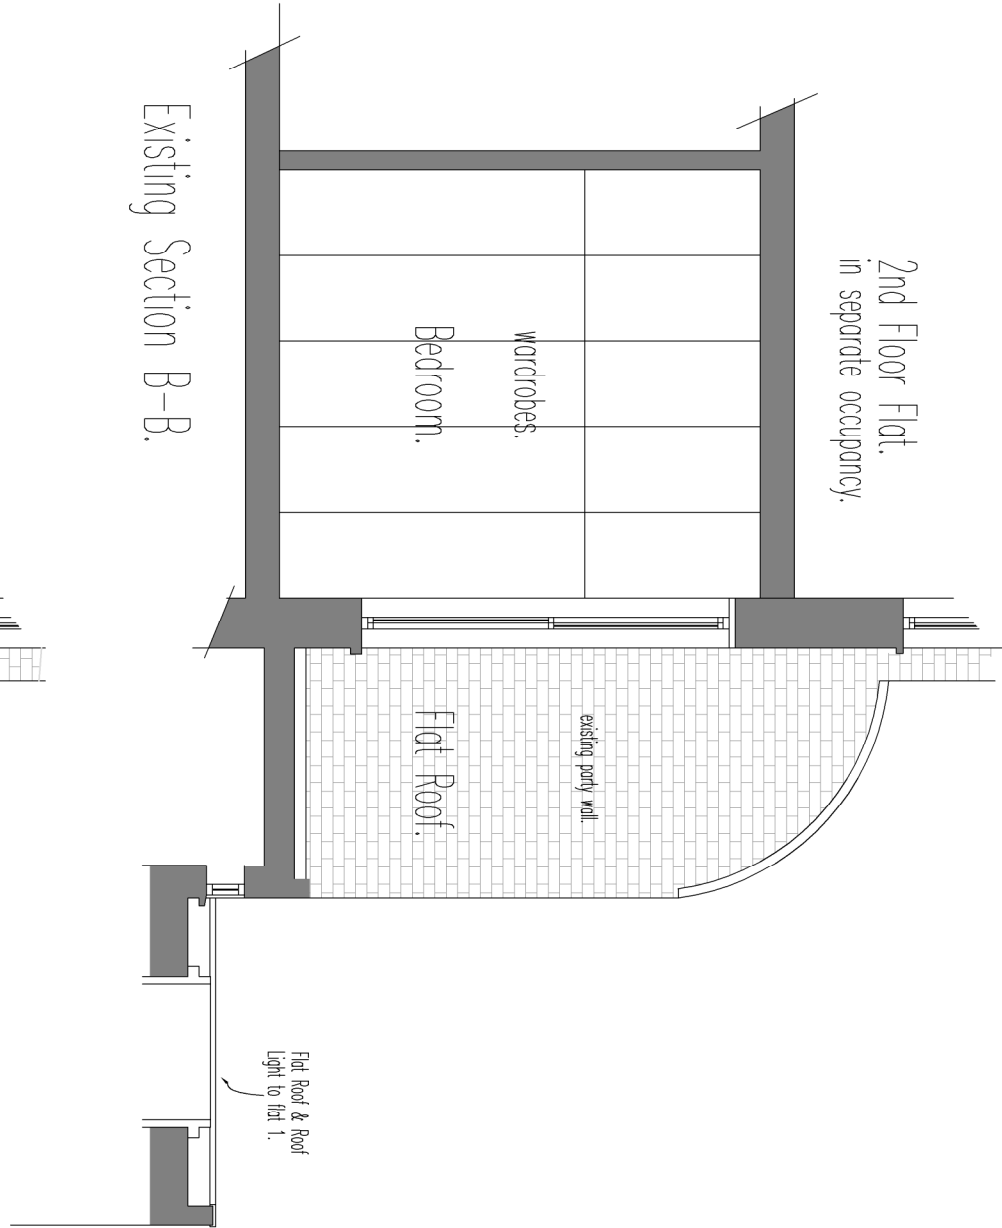
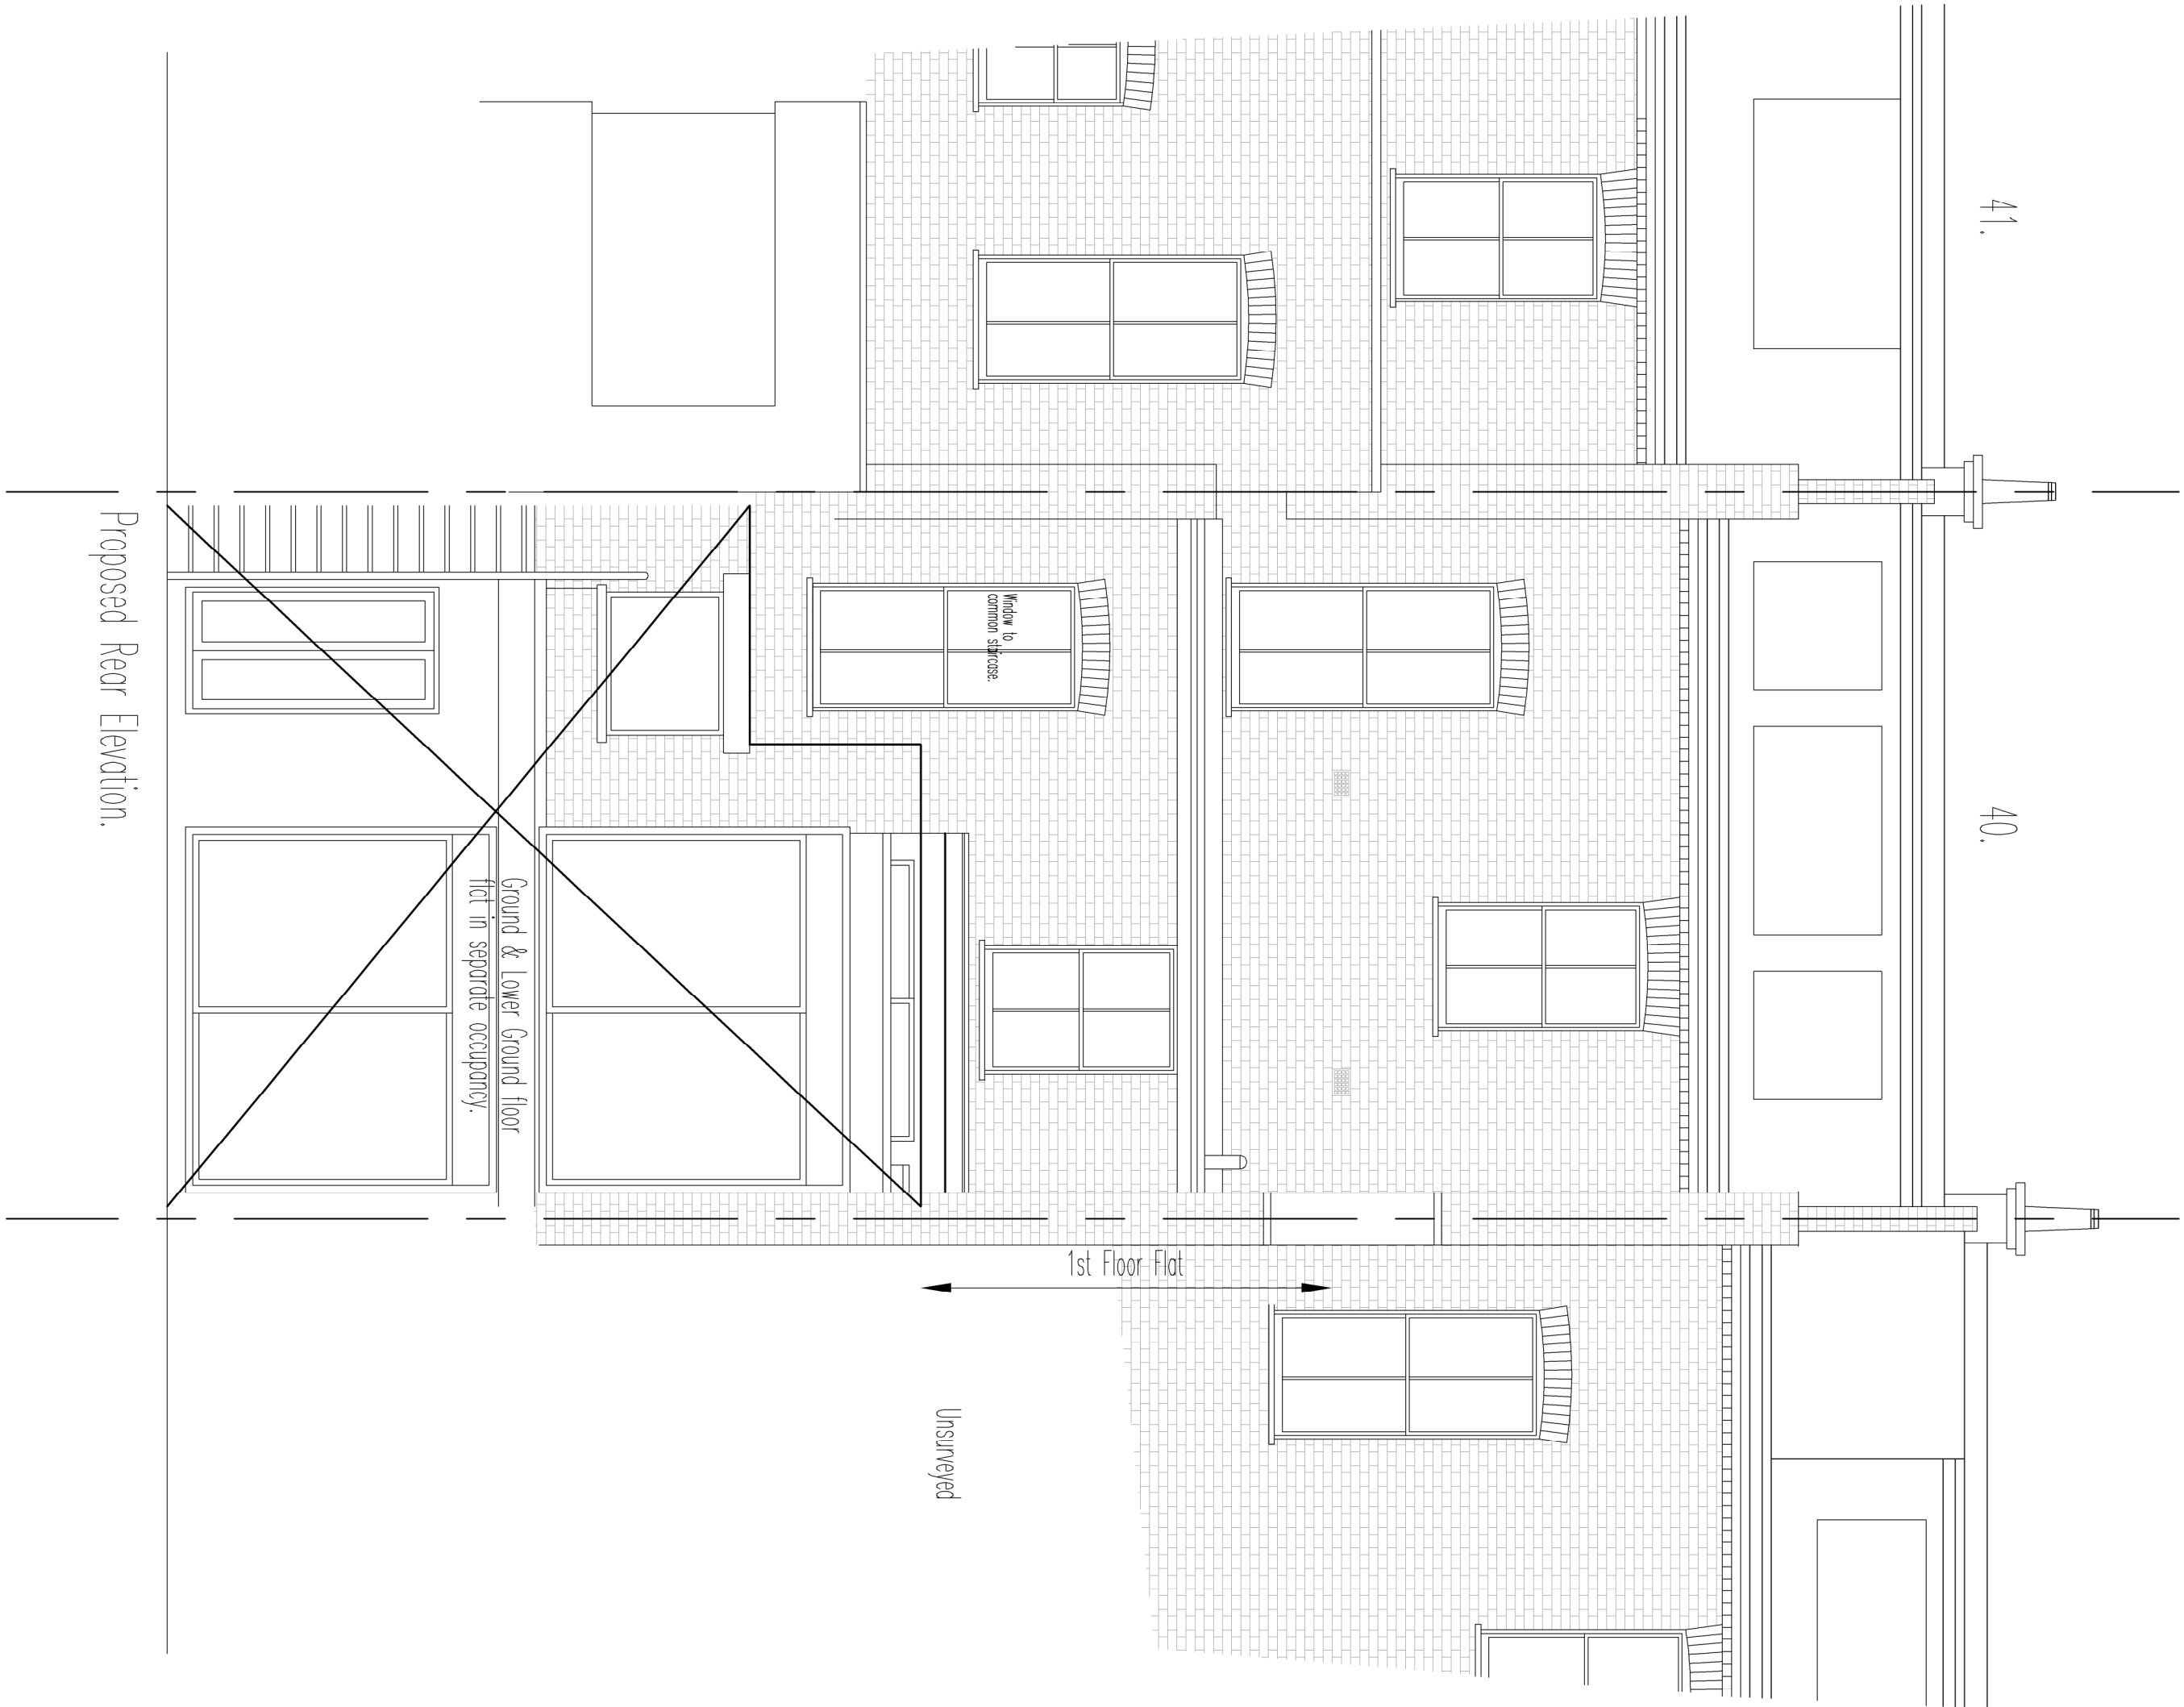


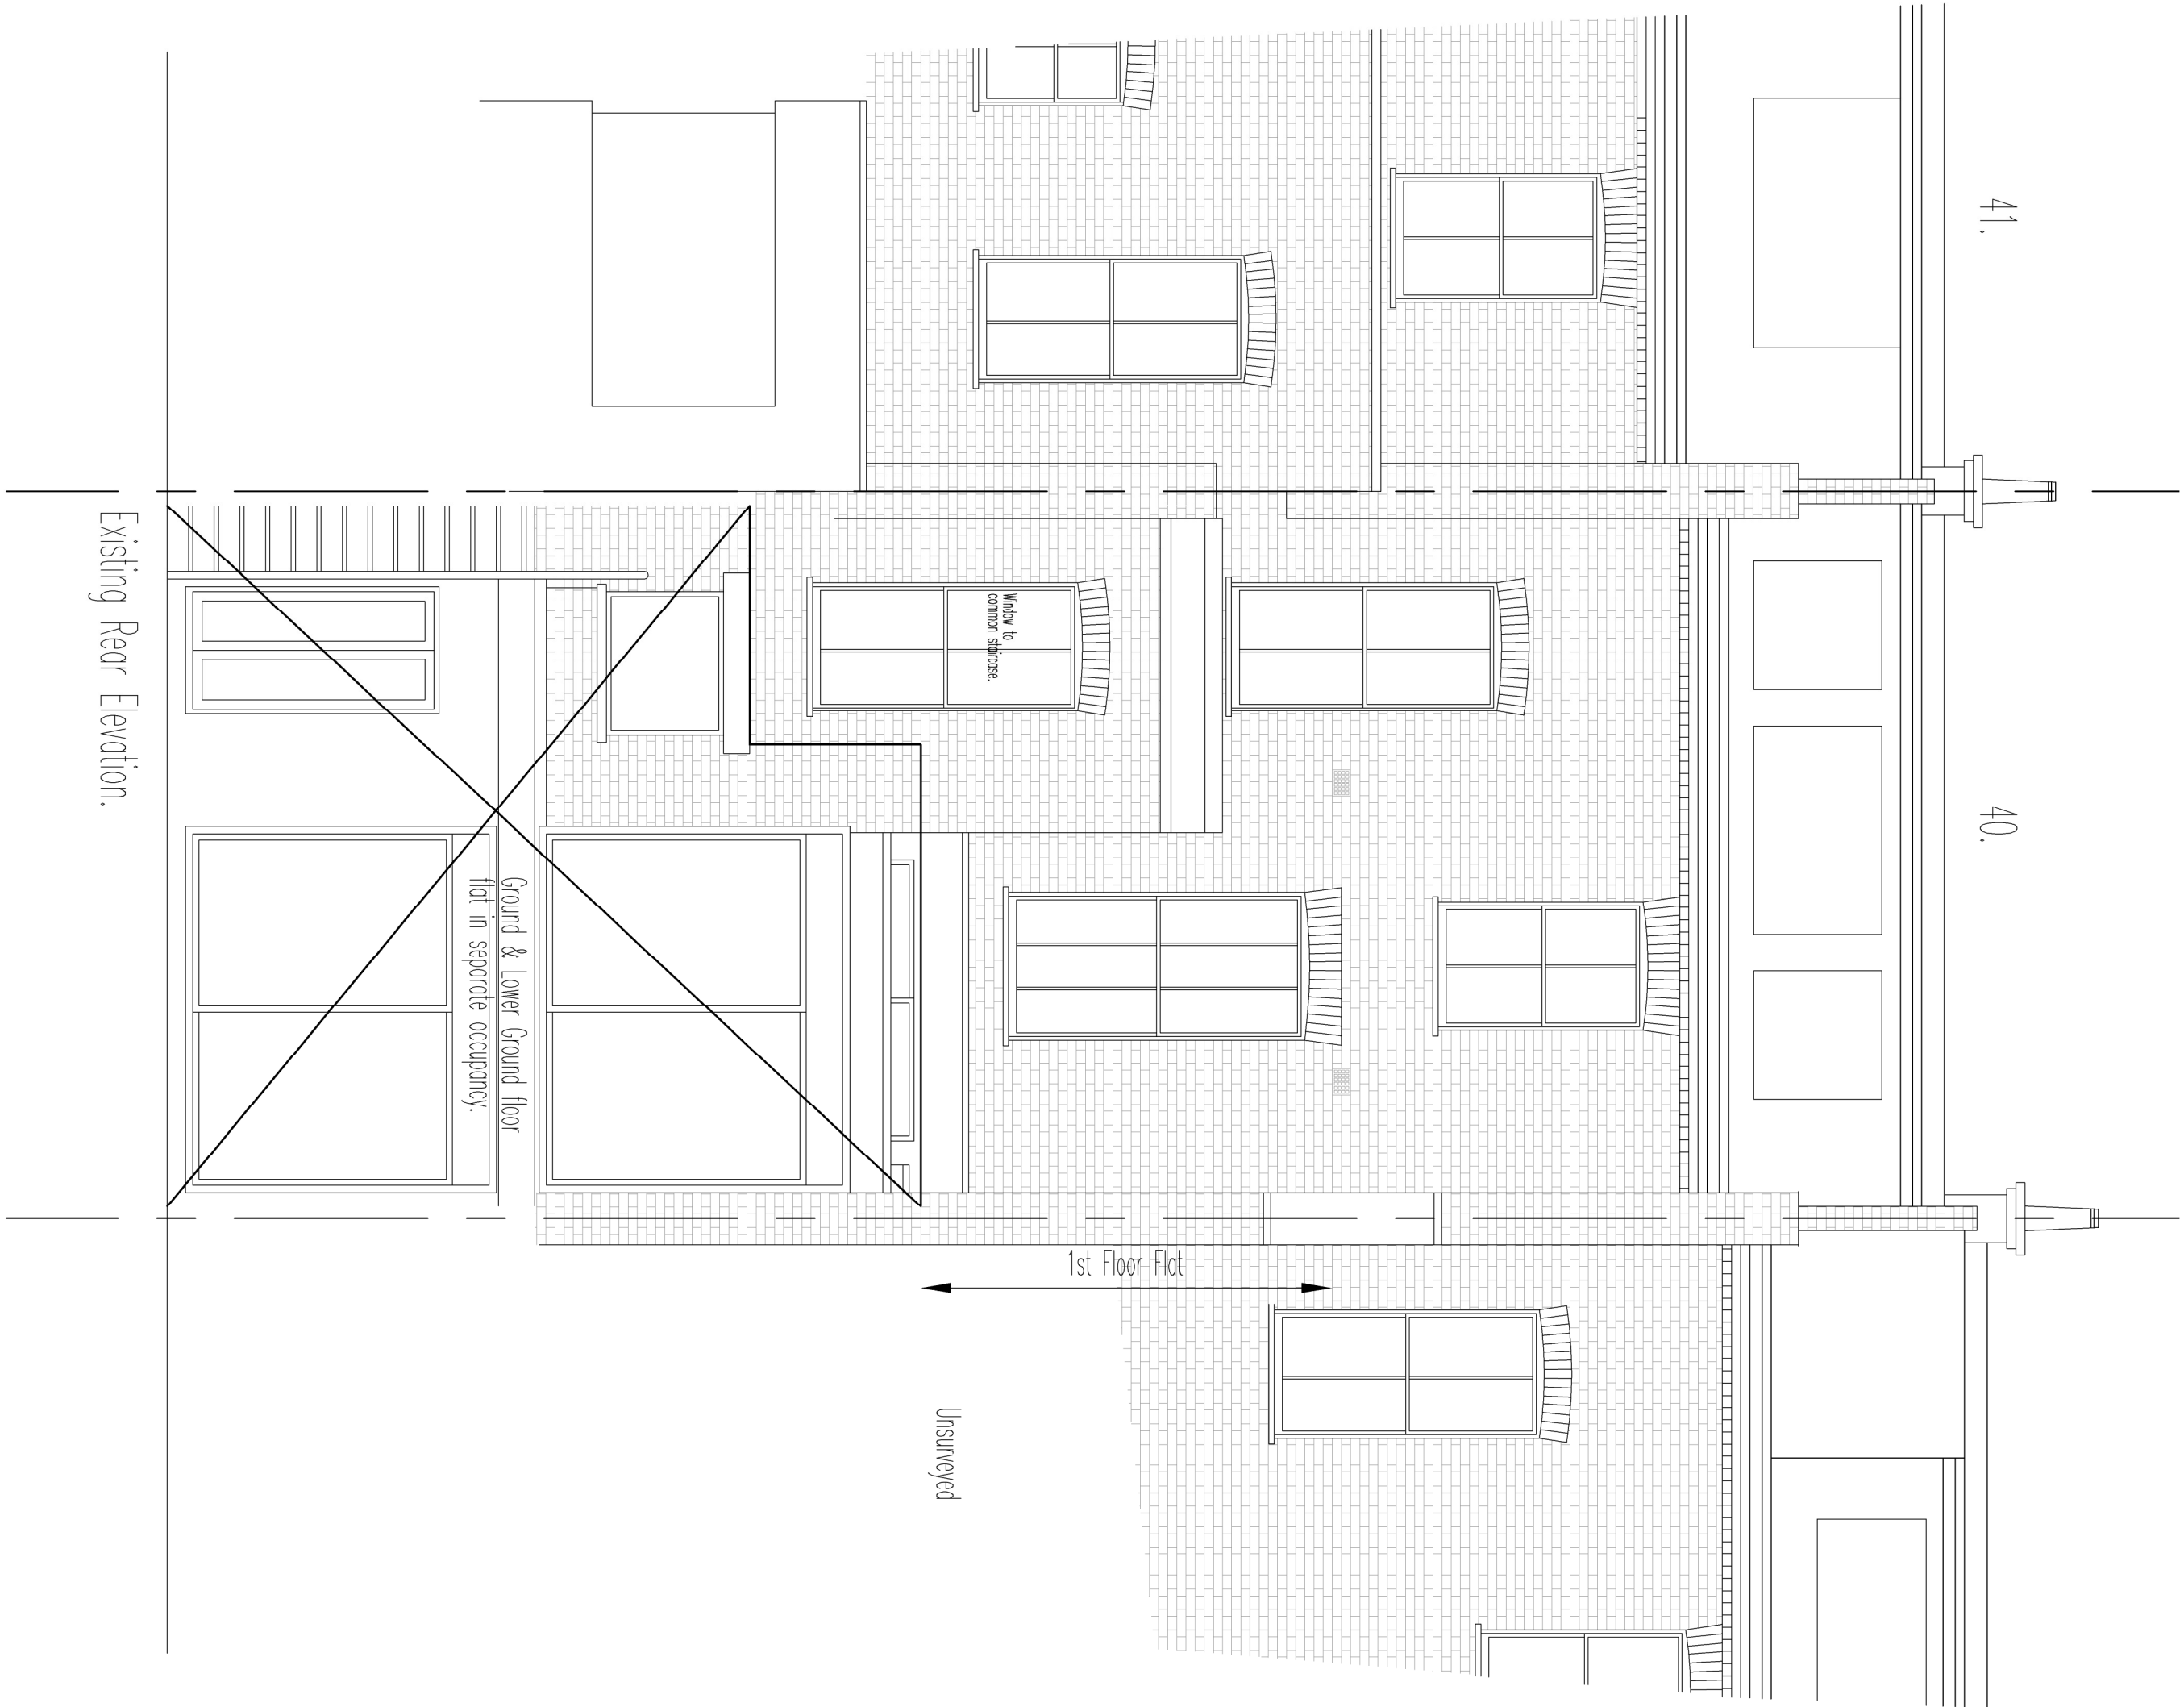

notes Any discrepancies in dimensions or detail to be reported to the architect immediately. This drawing is to be read in conjunction with the drawings of the project, including the structural drawings. This drawing remains the copyright of Robert Savage & Associates. Reproduction of this drawing without the prior consent of Robert Savage & Associates is prohibited.	0 500 1000 1500 2000 2500 3000 BARE SCALE IN MILLIMETRES 1:50	revisions 1) Partial rear elevation shown of numbers 38 & 40. Existing section B-B added. Flat roof of elevation to flat below added to plan. 2) Internal provision of 1st floor flat of (a.3) removed following further discussion on site. 3) Revised design following discussions with Council Planning Dept.	client SHIRLEY ANNE FIELD	project FLAT 2 40 ANGER ROAD LONDON NW3 3AT 11th PROPOSED REAR CONSERVATORY	scale 1:50 date SEPTEMBER 2014 10527/17/01/3 Robert Savage & Associates architects designers structural engineers 11 Elm Gorges, Lancaster Grove, Barnsley Park, London NW3 4PE Telephone: 020 7433 3561 Email: office@rsam.co.uk	drg. no. 10527/17/01/3
--	--	--	---	---	--	--------------------------------------