


GROUND FLOOR PLAN AS PROPOSED

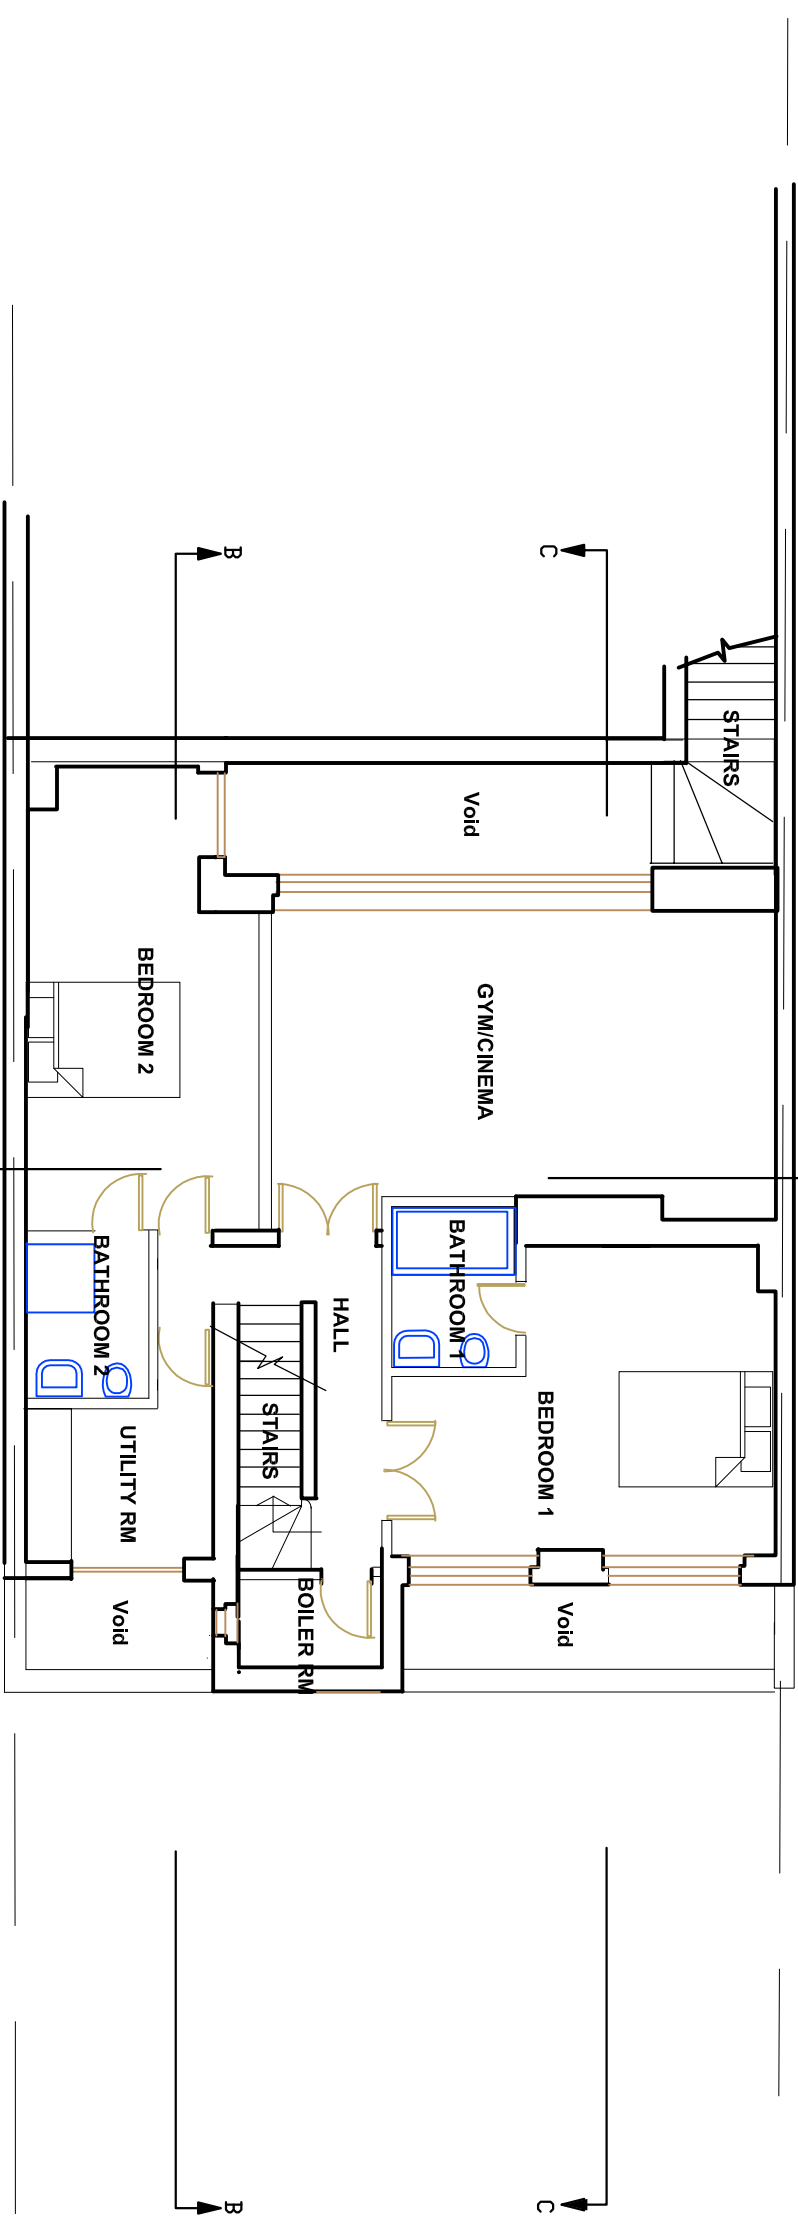

BASEMENT FLOOR PLAN AS PROPOSED

Scale 1:100 at A3

REVISIONS		JOB NO.		DATE	
NO.	DESCRIPTION	NO.	DESCRIPTION	NO.	DESCRIPTION
A		421/002		11/00	
B					
C					
D					

JOB NO.		DATE	
NO.	DESCRIPTION	NO.	DESCRIPTION
D02		30/11/2014	