



**A Existing South East Elevation**  
 EE.03 1:100 @A1 1:200 @A3

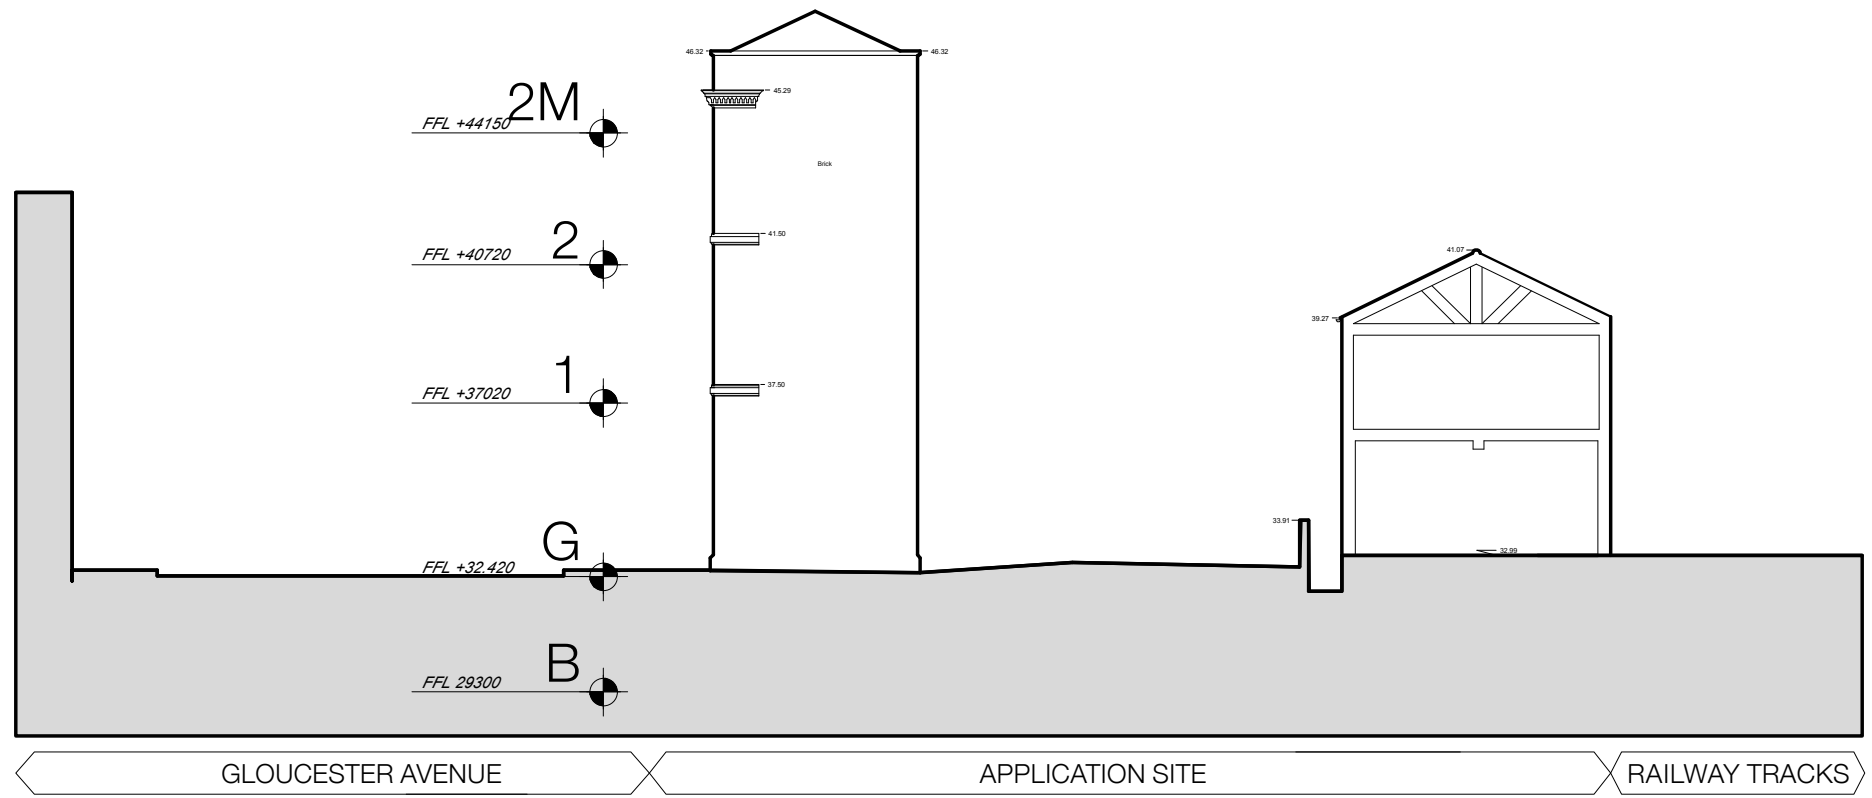

**B Existing North West Elevation**  
 EE.03 1:100 @A1 1:200 @A3

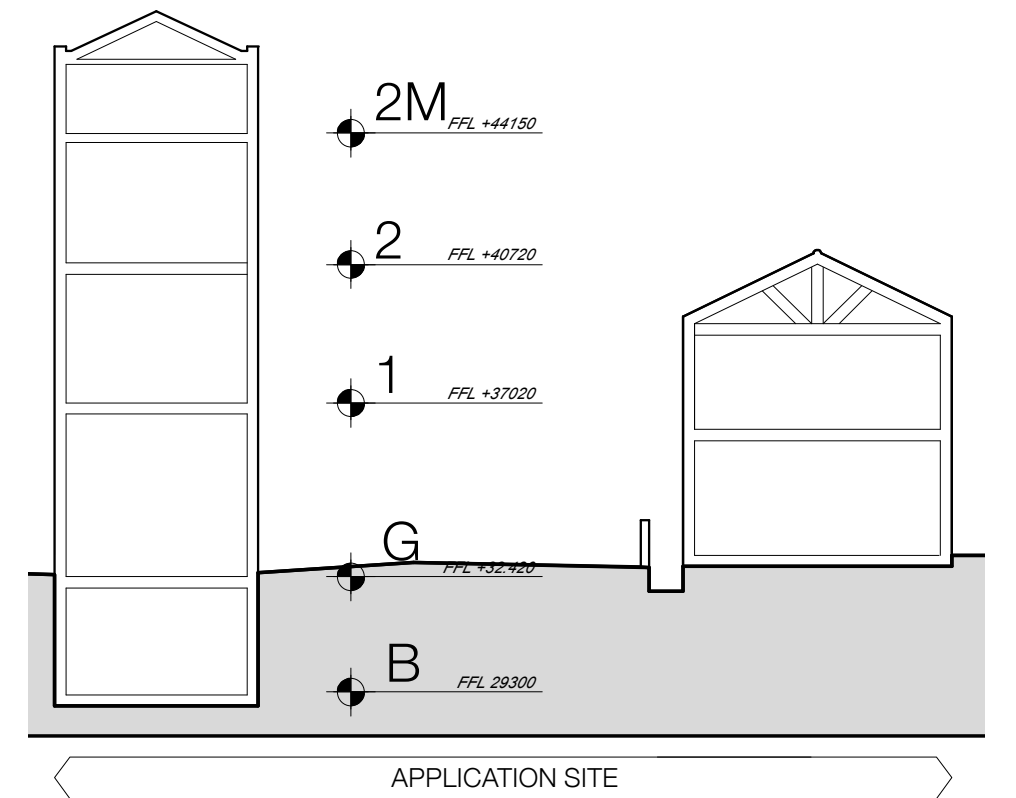

**C Existing Section AA**  
 EE.03 1:100 @A1 1:200 @A3



Information contained within this drawing is the sole copyright of 21st Architecture Ltd and is not to be reproduced without express permission. No implied licence exists. This drawing not to be used for land transfer or valuation purposes. Do not scale from this drawing. All dimensions & levels are to be checked on site by the contractor. Issues for purposes indicated only. Drawing errors and omissions to be reported to the architect.

Revisions		
A	30/01/2015	Submitted for Full Planning Application



Client	Victoria Square Property Company Limited
Project	44 Gloucester Avenue London NW1 8JD
Drawing Title	Existing Elevations
Status	Planning
Scale	1:100 @ A1, 1:200 @ A3
Drwg. No.	173_EE_03

<b>21st Architecture Ltd</b> 21st Architecture Ltd 21 Gower Street, London, EC1V 7AF Tel: +44(0)20 7862 0282 www.21starchitecture.com	
Drawn	Checked
NU	TJS
Date	Dec 2014
Revision	<b>A</b>