


- Existing B1 Use
- Existing B8 Use
- Existing C3 Use

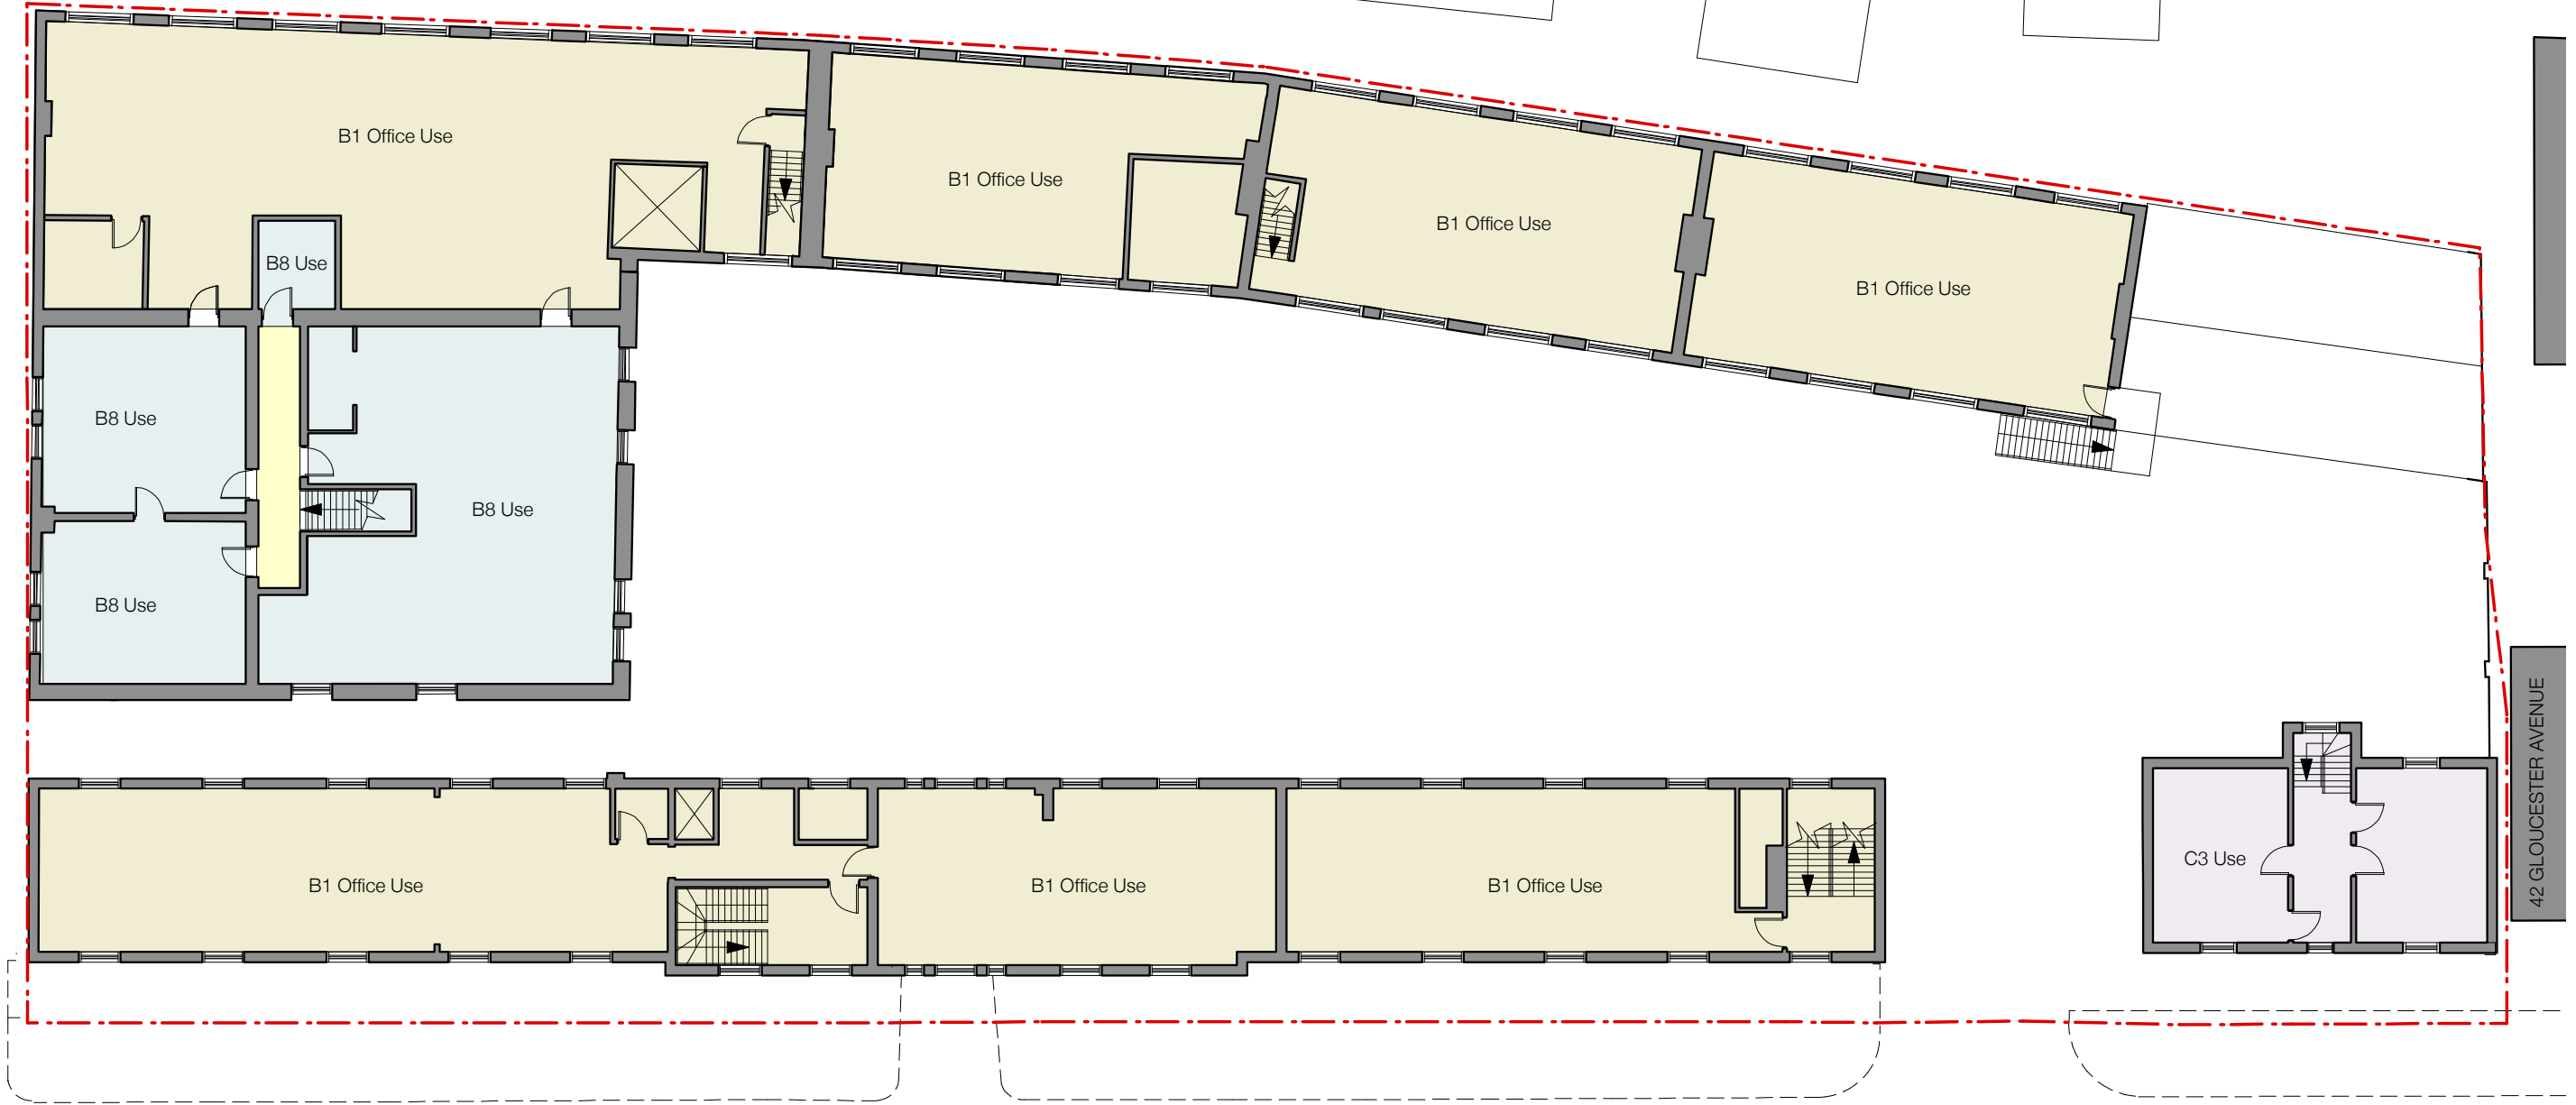


**A Existing First Floor General Arrangement**  
EX.01 1:100 @A1 1:200 @A3



Revisions		
PD1	26/01/2015	Submitted for Permitted Development Rights.
A	30/01/2015	Submitted for Full Planning Application

Information contained within this drawing is the sole copyright of 21st Architecture Ltd and is not to be reproduced without express permission. No implied licence exists. This drawing not to be used for land transfer or valuation purposes. Do not scale from this drawing. All dimensions & levels are to be checked on site by the contractor. Issued for purposes indicated only. Drawing errors and omissions to be reported to the architect.

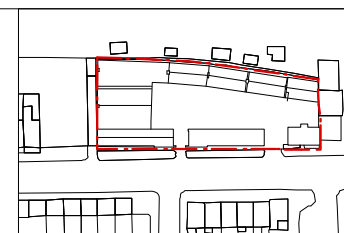

Client Victoria Square Property Company Limited	
Project 44 Gloucester Avenue London NW1 8JD	
Drawing Title Existing First Floor Plan General Arrangement	Status Information
Scale 1:100 @ A1, 1:200 @ A3	Drawn NU
Drwg. No. <b>173_EX_01</b>	Checked TJS
	Date Jan 2015
	Revision <b>A</b>

<b>21st Architecture Ltd</b> 21st Architecture Ltd 214 Goswell Road, London, EC1V 7AF Tel: +44(0)20 7862 6252 www.21starchitecture.com	
--	--