



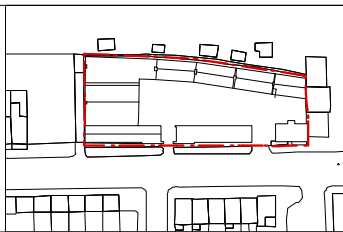

Information contained within this drawing is the sole copyright of 21st Architecture Ltd. and is not to be reproduced without express permission. No implied licence exists. This drawing not to be used for land transfer or valuation purposes. Do not scale from this drawing. All dimensions & levels are to be checked on site by the contractor. Issued for purposes indicated only. Drawing errors and omissions to be reported to the architect.

Revisions		
A	05/12/14	Internal Layouts Shown. Building Shape amended to suit Survey Information
B	14/01/15	Drawings Amended Generally
C	16/01/15	Corner Building and Existing House Reconfigured
D	22/01/15	Drawing Amended Generally
E	27/01/15	Submitted for Full Planning Application

 

Client Victoria Square Property Company Limited	
Project 44 Gloucester Avenue London NW1 8JD	
Drawing Title Proposed First Floor Plan General Arrangement	
Status Planning	Drawn JSP
Scale 1:100 @ A1, 1:200 @ A3	Checked TJS
Drwg. No. 173_GA_01	Date Nov 2014
	Revision E



Twenty First Architecture Ltd.
214 Goswell Road,
London,
EC1V 7AF
Tel: +44(0)20 7962 0282
www.21starchitecture.com