




DOCUMENT NOTES:

1. THIS DRAWING AND DESIGN IS FOR USE SOLELY IN CONNECTION WITH THE PROJECT DESCRIBED BELOW.
2. THIS DRAWING AND DESIGN IS THE PROPERTY OF AS STUDIO AND MUST NOT BE ISSUED, LOANED OR COPIED WITHOUT WRITTEN CONSENT.
3. ALL DIMENSIONS / SETTING OUT TO BE CHECKED ON SITE BY THE CONTRACTOR BEFORE CONSTRUCTION PROCEEDS.
4. THIS DRAWING IS TO BE READ IN CONJUNCTION WITH ALL CONSTRUCTION INFORMATION RELEVANT TO THIS PROJECT.
5. ANY APPARENT DISCREPANCY SHOULD BE BROUGHT TO THE ATTENTION OF AS STUDIO.
6. WHERE APPLICABLE ALL WORKS ON DIFFERENT SERVICES SHALL BE COORDINATED AT SITE.
7. FINAL MEASUREMENTS ARE SUBJECT TO FULL SITE SURVEY BY CONTRACTOR.
8. FINAL MEASUREMENTS OF WINDOWS OPENINGS ARE SUBJECT TO SURVEY BY CONTRACTOR.

PROPOSED
3rd FLOOR PLAN

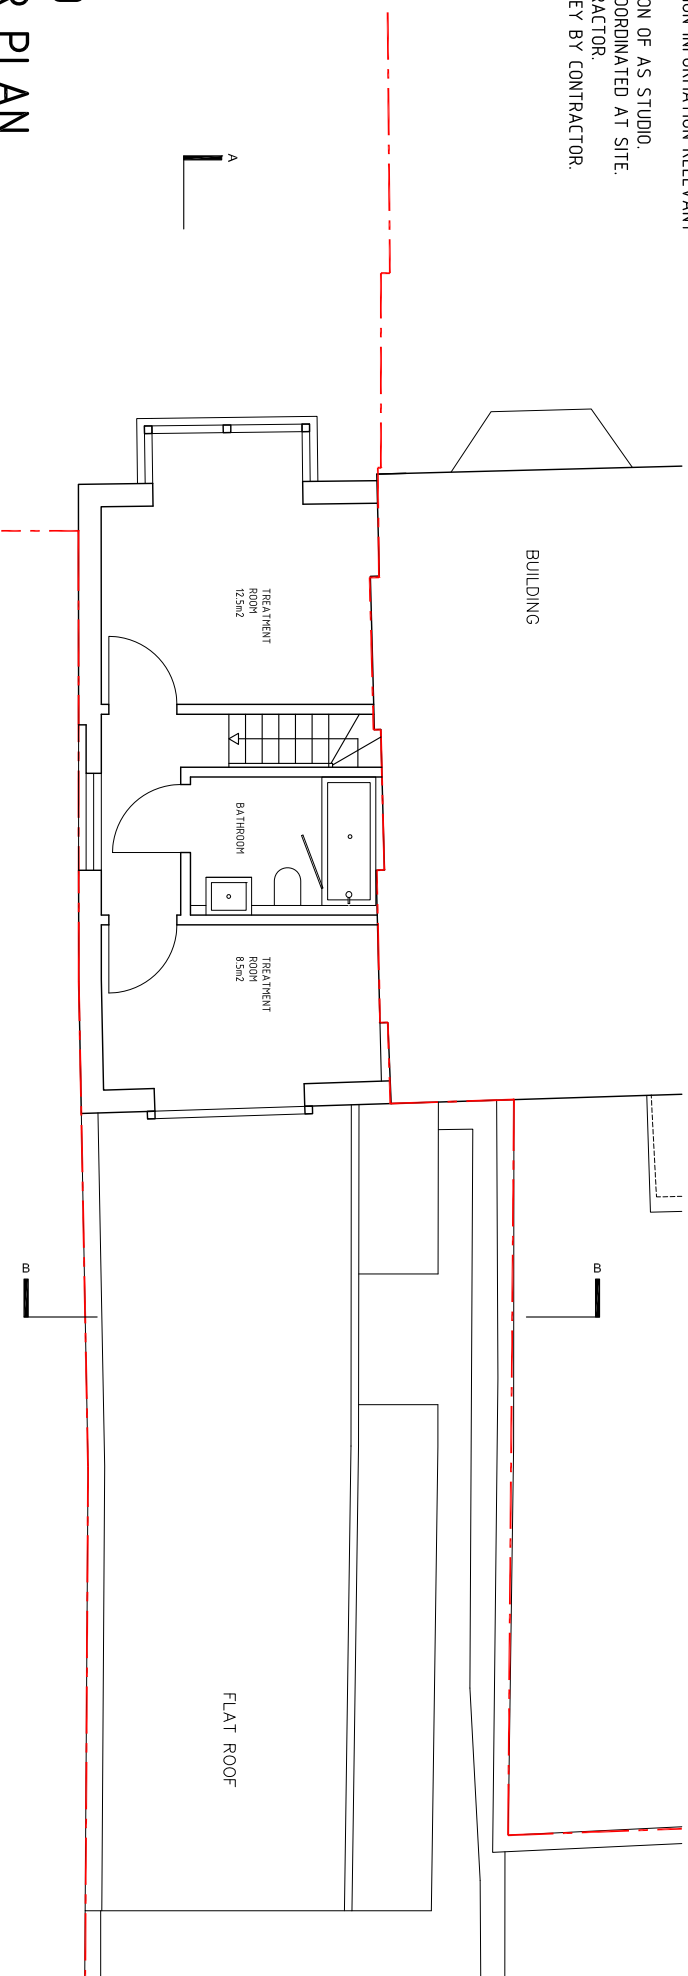

PROPOSED
ROOF PLAN

 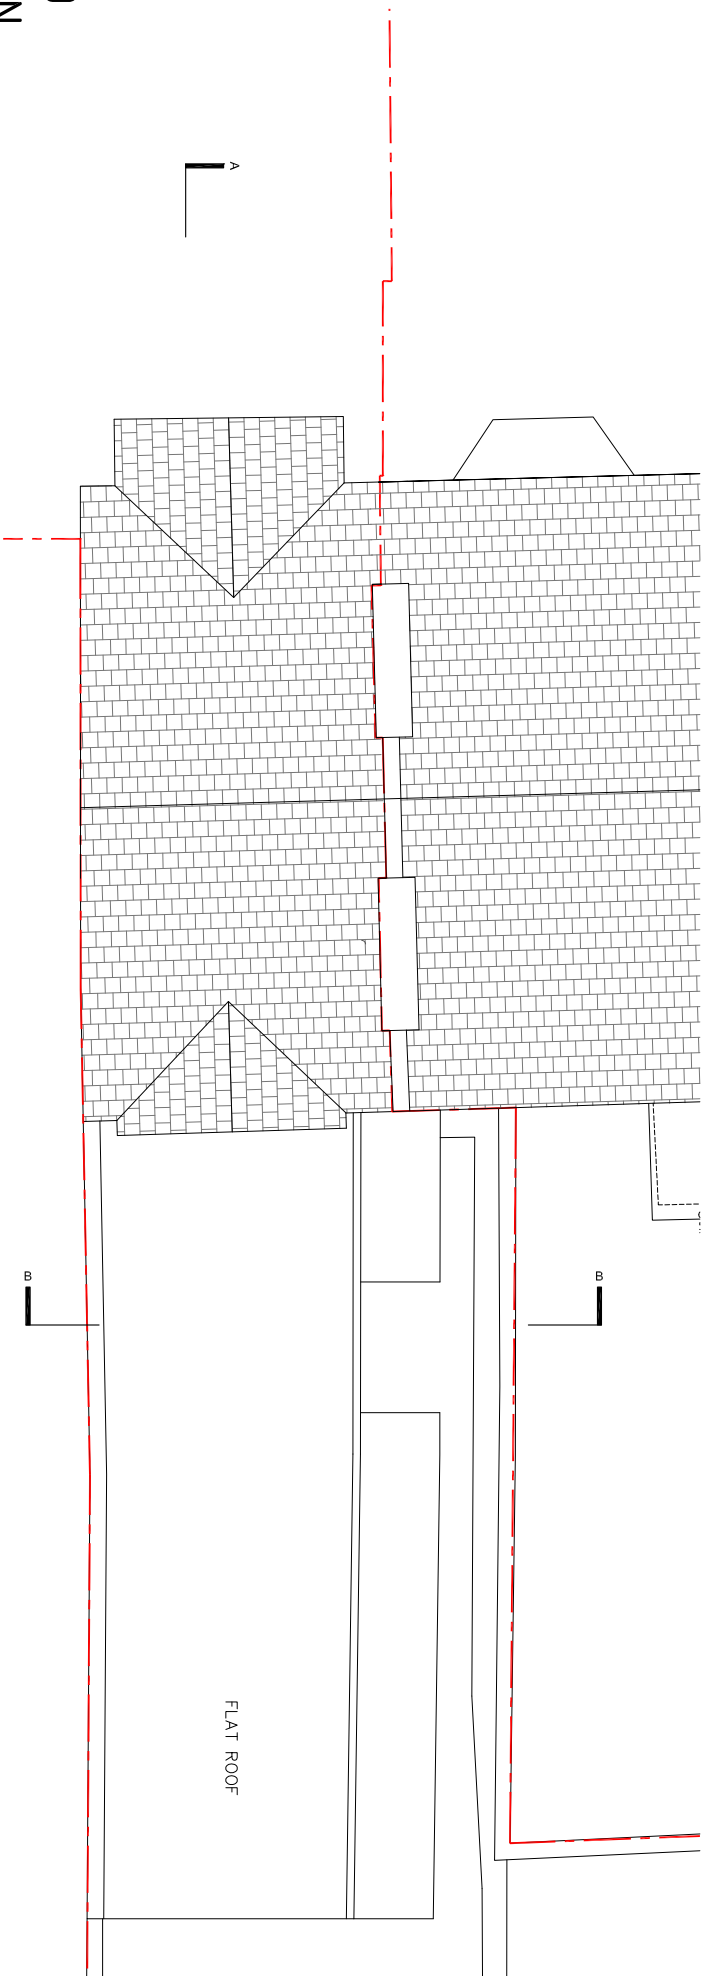

| | | | | | |
|--|--|--|----------------------------|----------------|--|
| PROJECT ADDRESS: 50 HAVERSTOCK HILL | | Proposed 3rd Floor and Roof Plans - Alternative Option (Surgery Use) | | DATE: NOV 2014 | |
| CLIENT NAME: | | DRAWING NO: 7050(PLA)113 | DWG FILE: 3050(PLA)100-300 | | |
| | | PROJECT STAGE: PLANNING | DRAWN: TK | | |
| VERSION: | | SCALE: 1:100 | SIZE: A3 | | |