




**A** FRONT ELEVATION  
P002 1:100

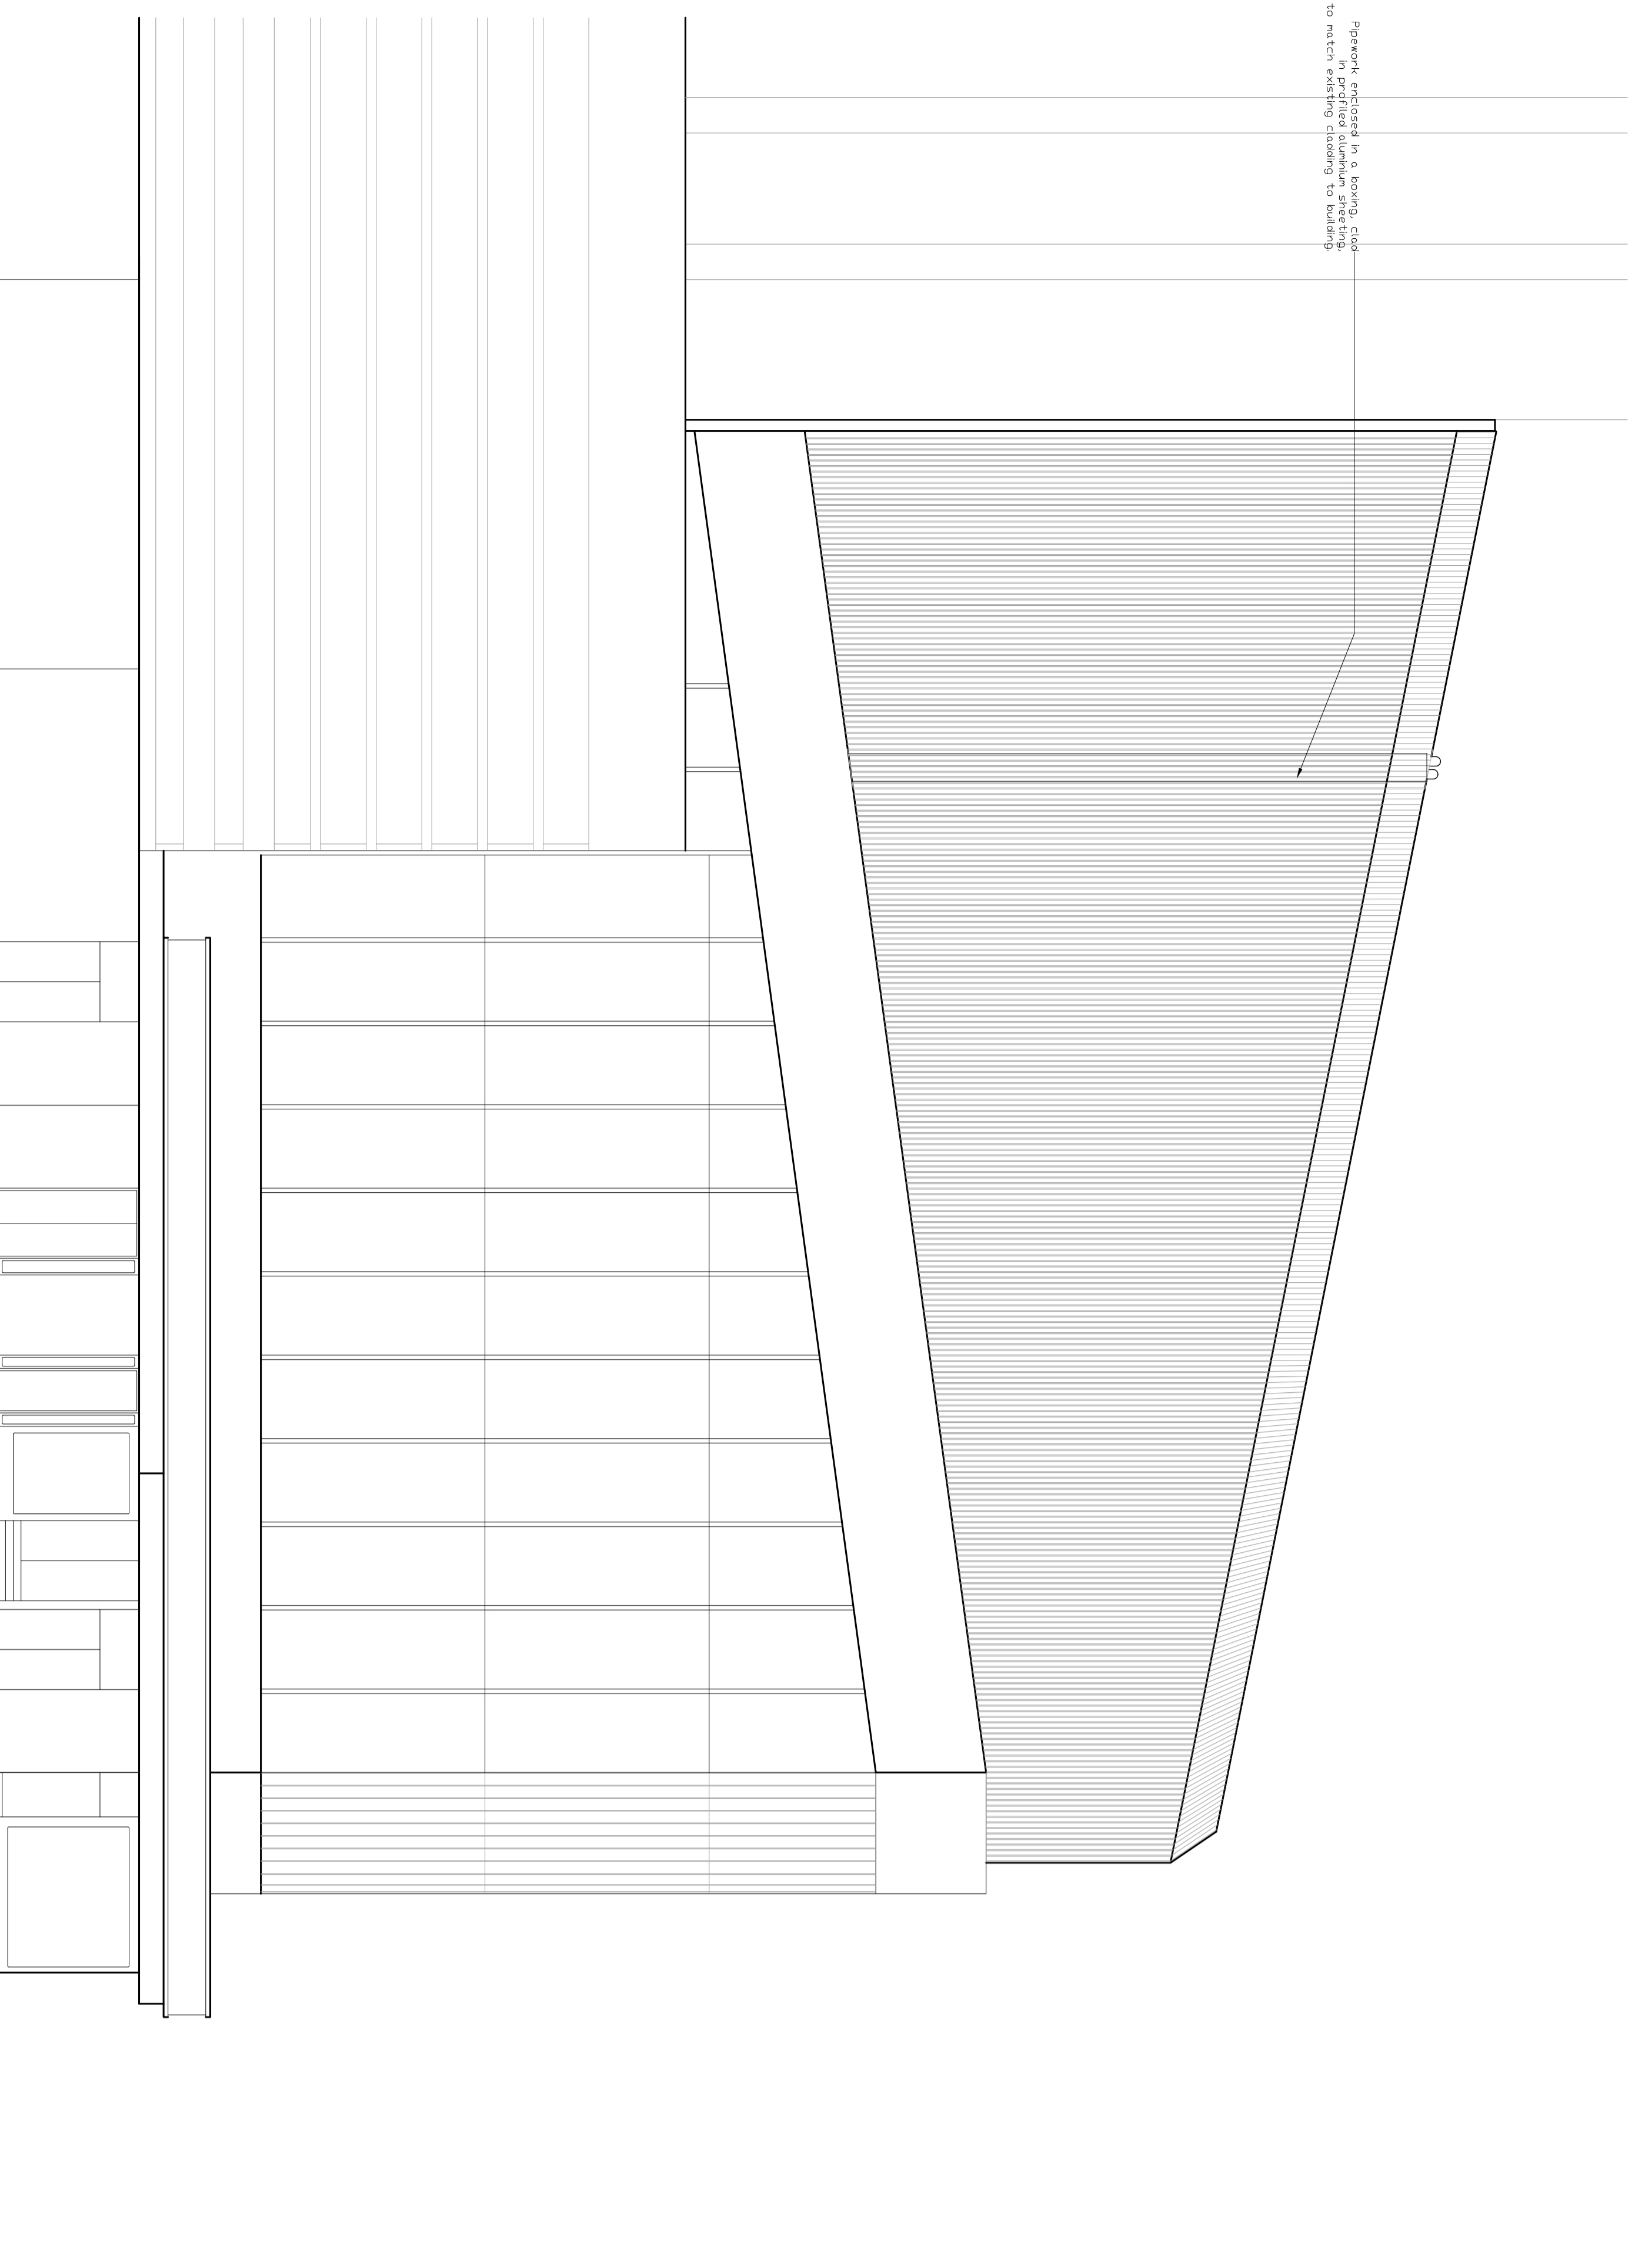


**C** WEST ELEVATION  
P002 1:100

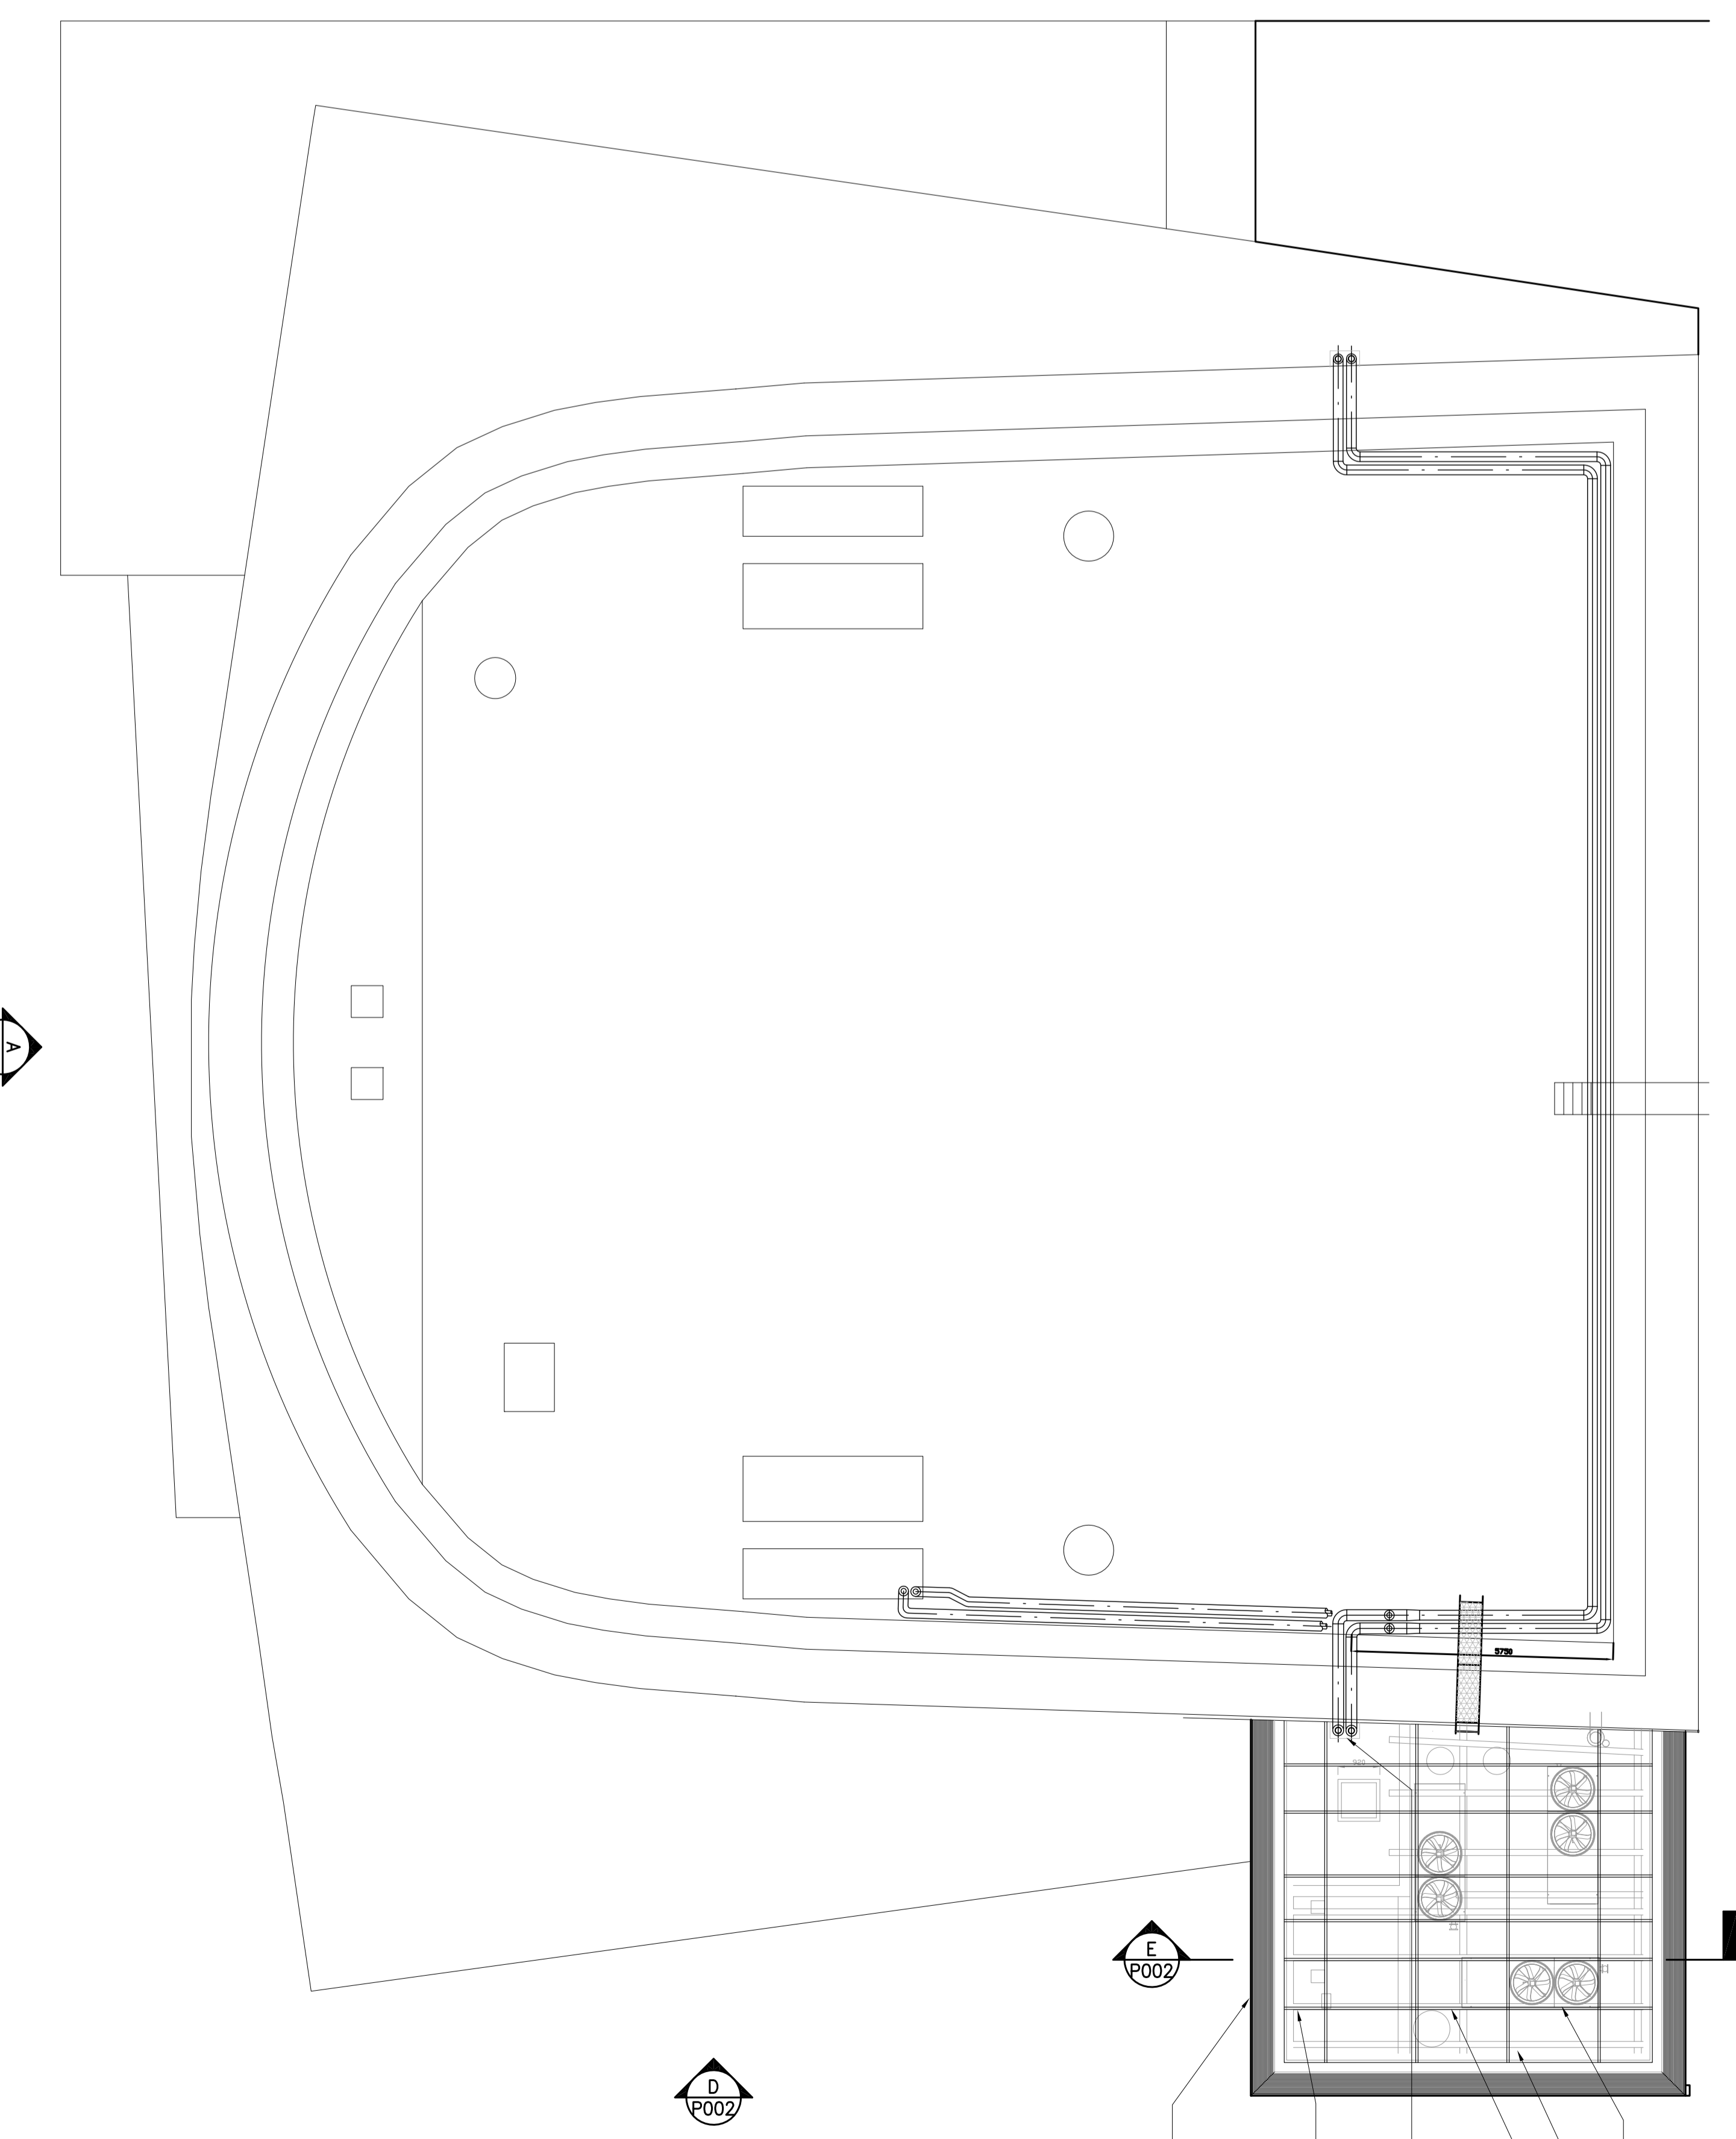

**B** PROPOSED PLAN  
P002 1:100

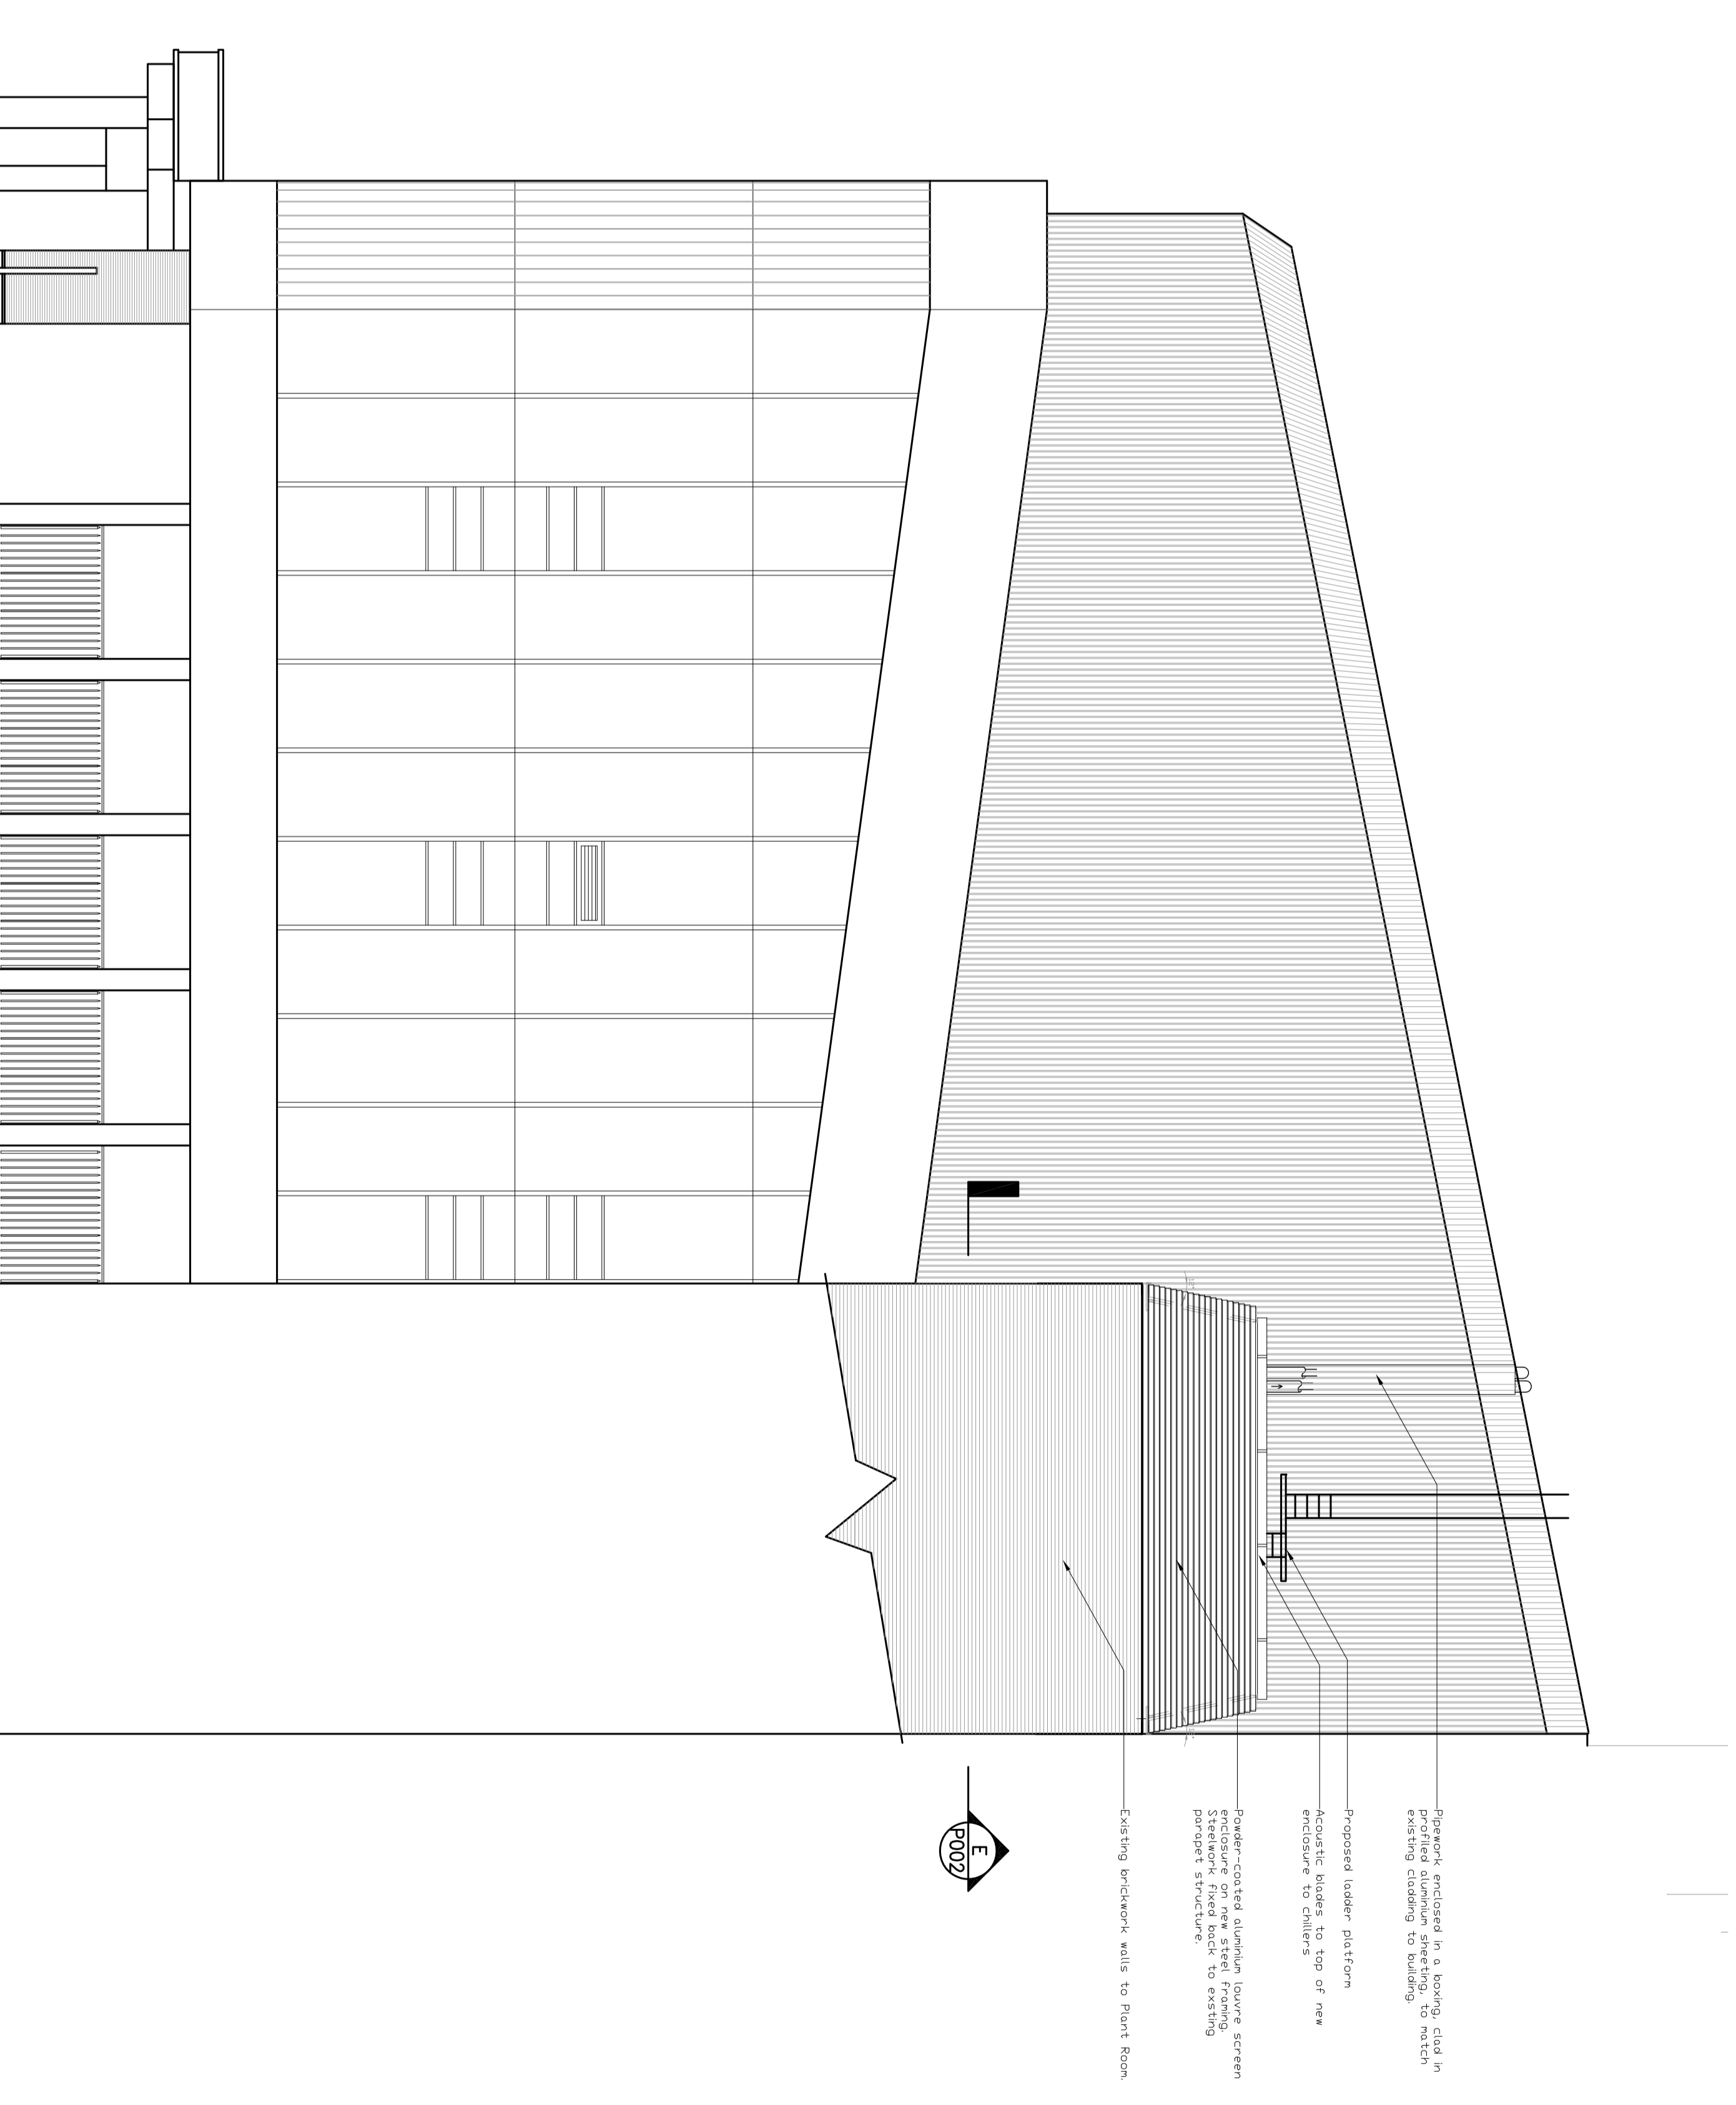

**D** EAST ELEVATION  
P002 1:100

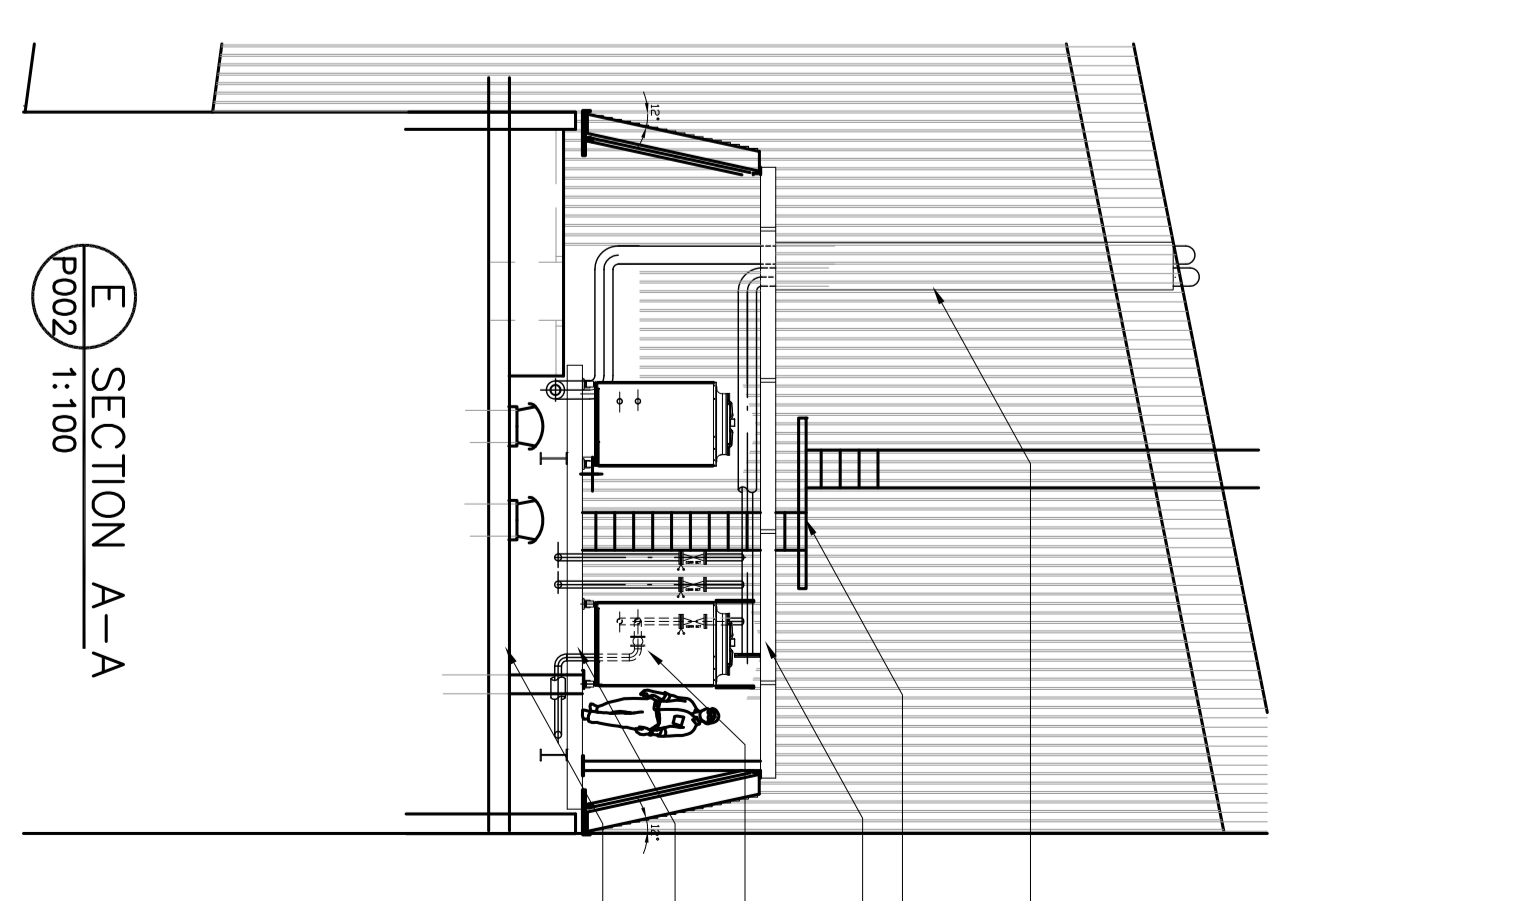

**E** SECTION A-A  
P002 1:100

**NOTES**  
1. ALL WORK SHALL BE IN ACCORDANCE WITH THE BUILDING REGULATIONS 2010 AND THE BUILDING ACT 2016.  
2. ALL WORK SHALL BE IN ACCORDANCE WITH THE CONSTRUCTION (DESIGN AND MANAGEMENT) REGULATIONS 2015.  
3. ALL WORK SHALL BE IN ACCORDANCE WITH THE REGULATION OF CARAVANS (MATERIALS AND COMPONENTS) REGULATIONS 2015.  
4. ALL WORK SHALL BE IN ACCORDANCE WITH THE REGULATION OF CARAVANS (FITTINGS AND EQUIPMENT) REGULATIONS 2015.  
5. ALL WORK SHALL BE IN ACCORDANCE WITH THE REGULATION OF CARAVANS (SALES AND MARKETING) REGULATIONS 2015.  
6. ALL WORK SHALL BE IN ACCORDANCE WITH THE REGULATION OF CARAVANS (CONSTRUCTION) REGULATIONS 2015.  
7. ALL WORK SHALL BE IN ACCORDANCE WITH THE REGULATION OF CARAVANS (MATERIALS AND COMPONENTS) REGULATIONS 2015.  
8. ALL WORK SHALL BE IN ACCORDANCE WITH THE REGULATION OF CARAVANS (FITTINGS AND EQUIPMENT) REGULATIONS 2015.  
9. ALL WORK SHALL BE IN ACCORDANCE WITH THE REGULATION OF CARAVANS (SALES AND MARKETING) REGULATIONS 2015.  
10. ALL WORK SHALL BE IN ACCORDANCE WITH THE REGULATION OF CARAVANS (CONSTRUCTION) REGULATIONS 2015.

**MITCHELL PRICE**  
Chartered Surveyors  
42 Great Smith Street, London SE1 6BE  
Tel: 020 7333 0732 Fax: 020 7333 7109  
Email: info@mitmellprice.com  
www.mitmellprice.com

**Really Useful Theatres Group**  
65 Drury Lane  
London WC2

**New London Theatre**  
Parker Street, London WC2  
New Chimes

**Proposed Plan, Elevations and Section**

SCALE: 1:100  
DATE: 15/06/2023  
DRAWN: GREGORY  
CHECKED: JAMES  
NO: 1432  
PROJECT: P002