



PROPOSED SIDE ELEVATION FROM COLLEGE YARD

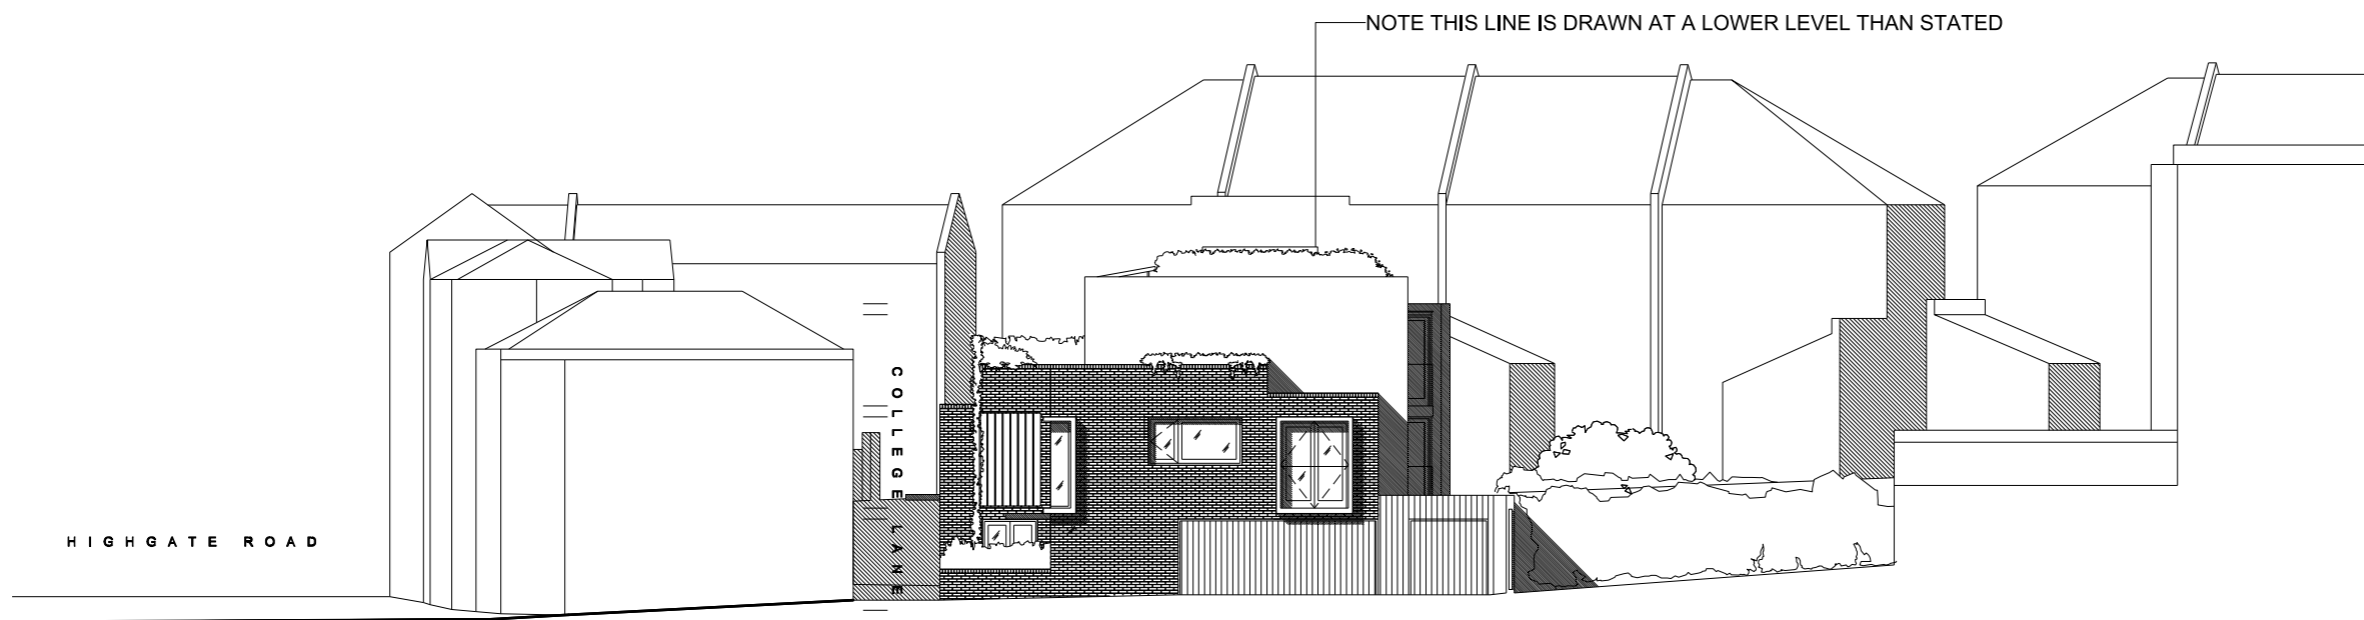

PREVIOUS ELEVATION FOR APPLICATION PA/13/1873

REVISION:

- A 28.07.2014 Notes on previous application added
- B 28.08.2014 Rear boundary wall amended

 

1-8 COLLEGE YARD, NW5 1NX, LONDON
**Proposed South East Elevation
 to College Yard**
 PLANNING APPLICATION JULY 2014

G M L Architects

UNIT 3,1-4 Christina Street, London, EC2A 4PA
 Tel: 020 7729 9595 Fax: 020 7729 1801 info@gmlarchitects.co.uk
 SCALE: 1:200@A3
 ISSUED FOR: PLANNING
 FIRST ISSUED: 11/07/2014 **4129/DA/023 B**